

**Note :-**

1. BUILDING WILL BE DESIGNED (STRUCTURES) AS PER RELEVANT IS CODES FOR EARTH QUAKE RESISTANCE.
2. THE BUILDING IS ARTIFICIALLY LIT AND MECHANICALLY VENTILATED.

**LEGEND :-**

**PROJECT :**

REVISED BUILDING PLANS OF GROUP HOUSING COLONY AREA MEASURING 25.087 ACRES (LICENCE NO. 123 OF 2012 DATED 20-12-2012 IN SECTOR-43, GURGAON BEING DEVELOPED BY ARLE BUILDERS & DEVELOPERS PVT. LTD. AND OTHERS IN COLLABORATION WITH DLF HOME DEVELOPERS LTD (EARLIER KNOWN AS DLF NEW GURGAON HOME DEVELOPERS PVT.LTD)

**ARCHITECTURE:**  
**ARCOP**


ARCOP ASSOCIATES PVT LTD  
Plot No. 36B, Sector-32, Institutional Area, Gurugram, Haryana, 122001, India  
Tel.: 91-124-4595500  
Fax: 91-124-4595550

TO BE READ WITH THIS OFFICE  
DATE: 20-11-2023

APPROVED BY:  
Ran Anil Bhasi (D/HO)  
ATP(HO)  
SMB

ARCHITECT'S SEAL & SIGNATURE  
OWNER'S SEAL & SIGNATURE  
DLF Home Developers Limited  
APPROVED SIGNATORY

JAN - 2023  
Scale - 1:100  
Drawing No. - TA-01  
STILT FLOOR PLAN & AREA CALCULATION TOWER-A

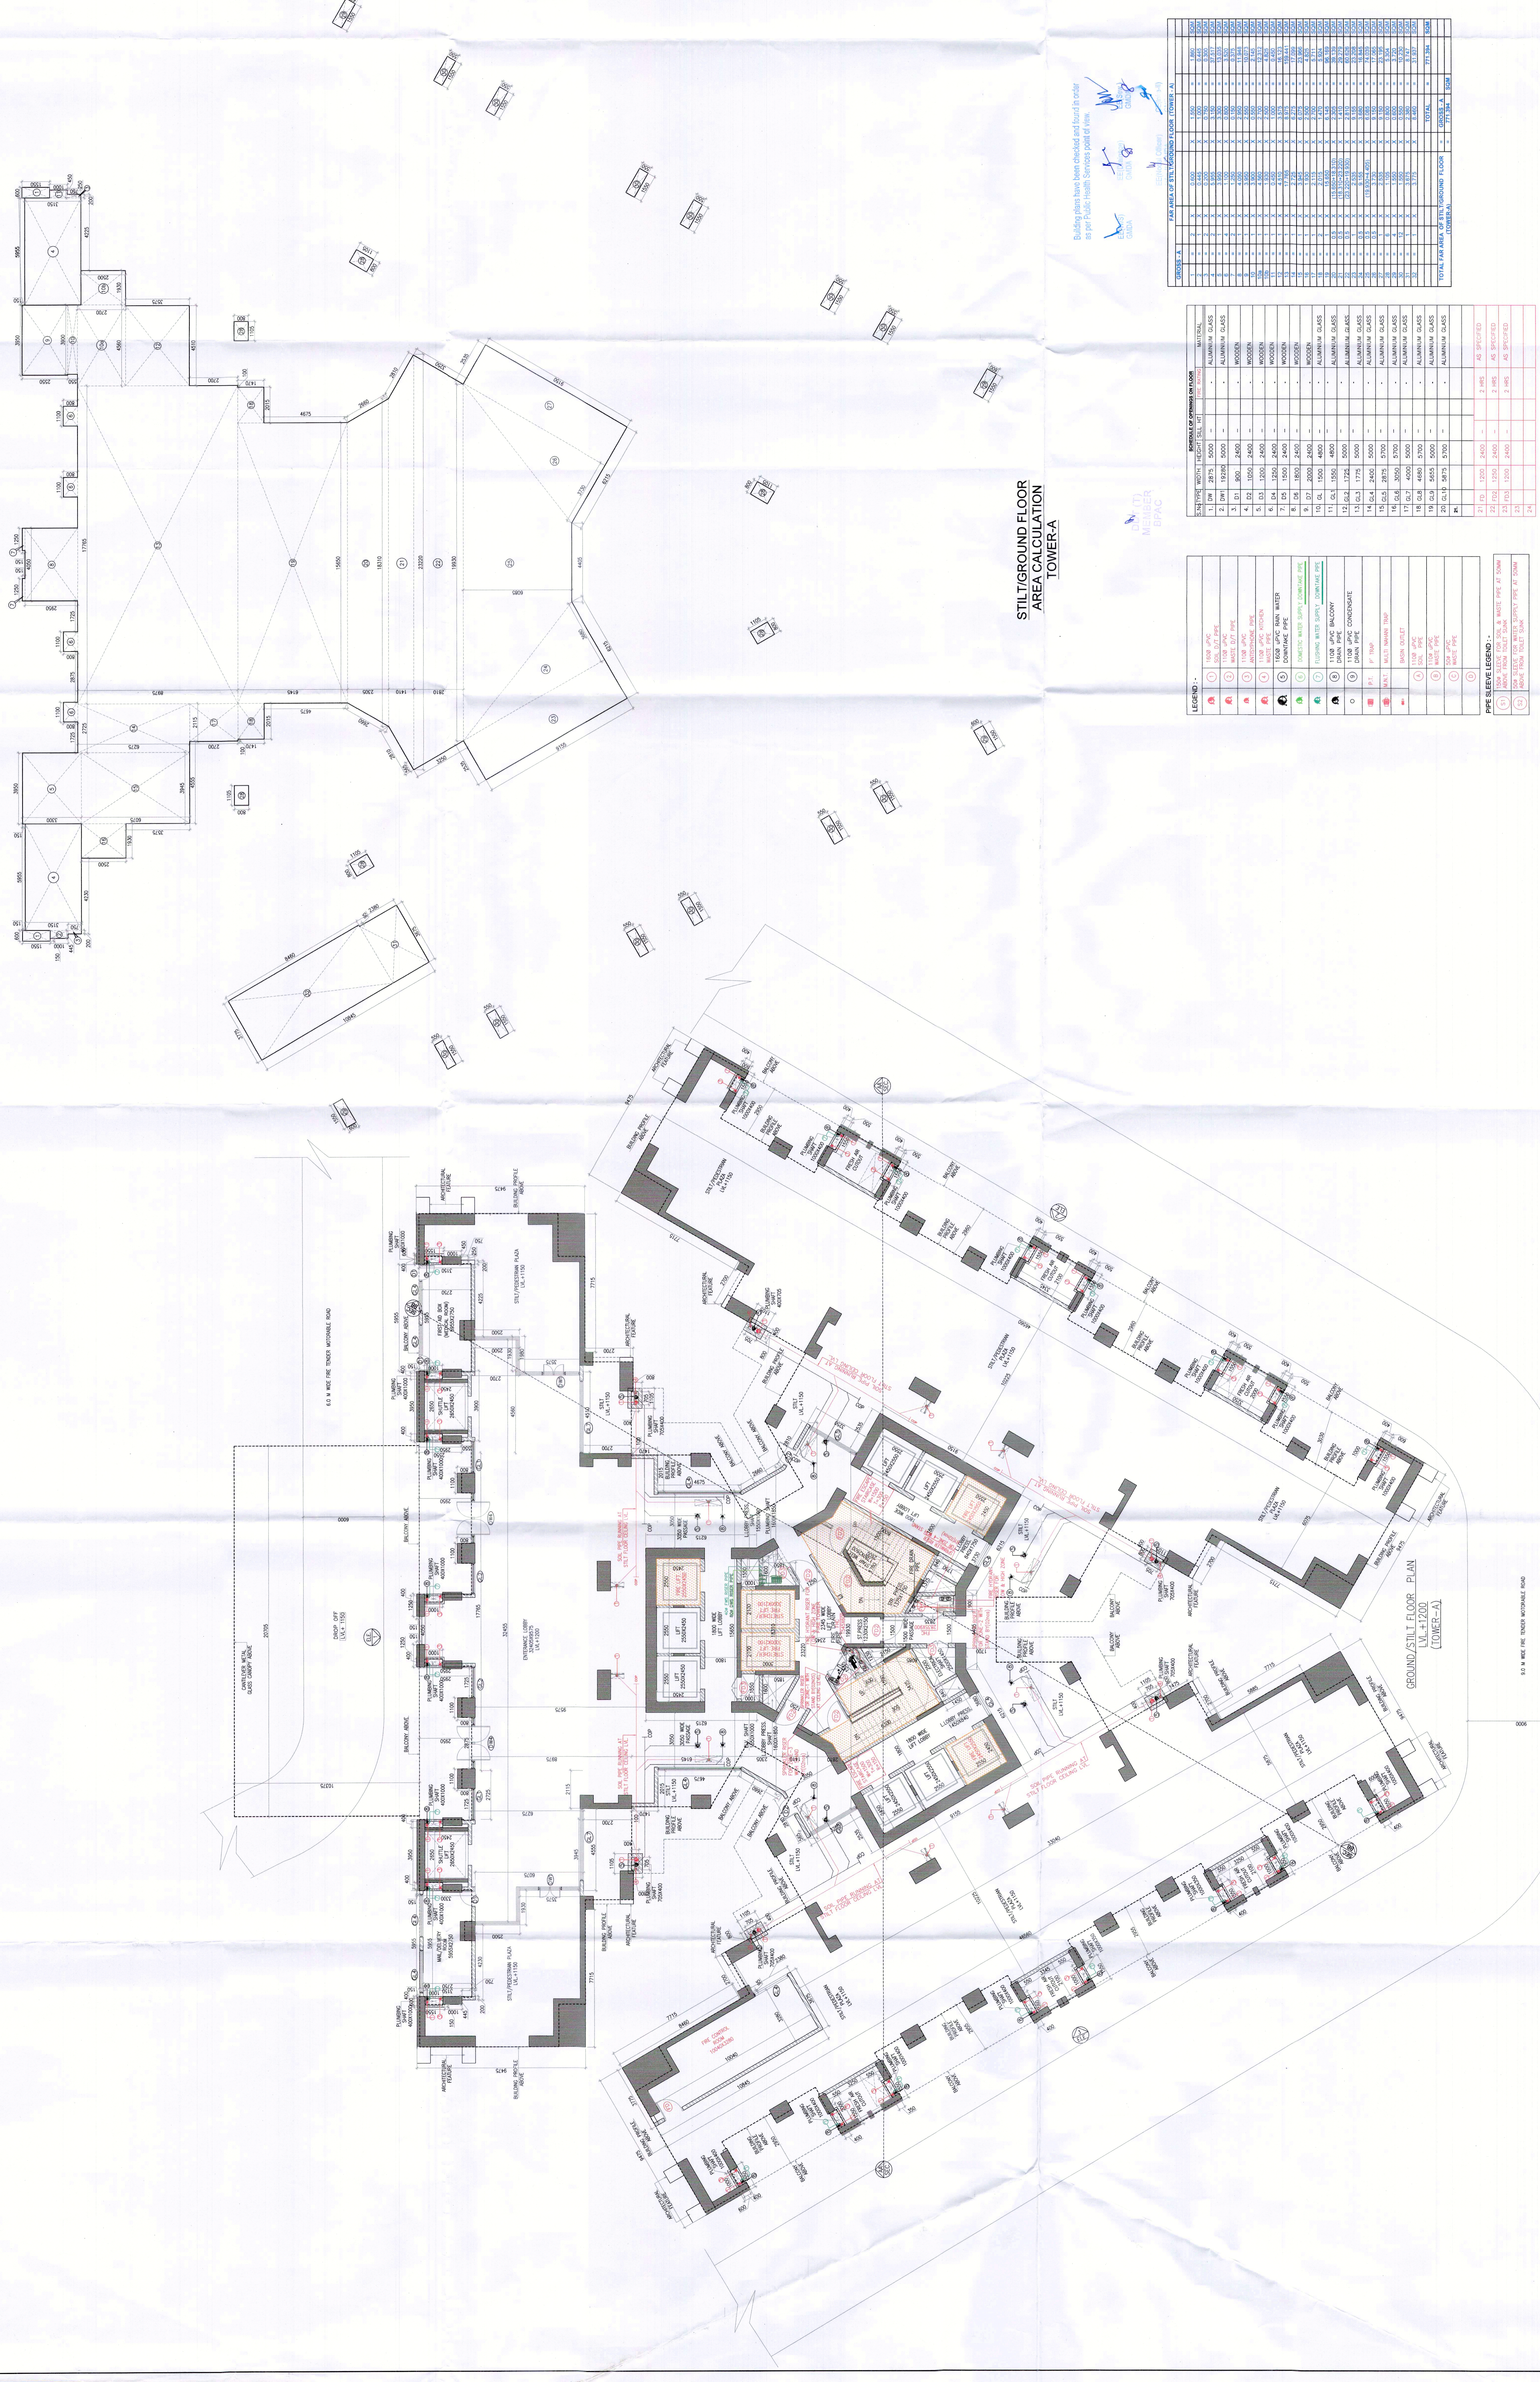

**STILT/GROUND FLOOR AREA CALCULATION TOWER-A**

**LEGEND :-**

1	1000	APVC	WOODEN
2	1000	APVC	WOODEN
**AREA CALCULATION TOWER-A**

Sl. No.	Room No.	Area (sq. m)	Material	Remarks
1	101	2875	WOODEN	AS SPECIFIED
2	102	1928	WOODEN	AS SPECIFIED
3	103	2600	WOODEN	AS SPECIFIED
4	104	1000	WOODEN	AS SPECIFIED
5	105	1000	WOODEN	AS SPECIFIED
6	106	1000	WOODEN	AS SPECIFIED
100	200	1000	WOODEN	AS SPECIFIED

**STILT/GROUND FLOOR AREA CALCULATION TOWER-A**

Sl. No.	Room No.	Area (sq. m)	Material	Remarks
1	201	1000	WOODEN	AS SPECIFIED
2	202	1000	WOODEN	AS SPECIFIED
3	203	1000	WOODEN	AS SPECIFIED
37	237	1000	WOODEN	AS SPECIFIED
38				