

Note :-

1. BUILDING WILL BE DESIGNED (STRUCTURES) AS PER RELEVANT IS CODES FOR EARTH QUAKE RESISTANCE
2. THE BUILDING IS ARTIFICIALLY LIT AND MECHANICALLY VENTILATED.

LEGEND :-

PROJECT :  
 REVISED BUILDING PLANS OF GROUP HOUSING COLONY AREA MEASURING 25.087 ACRES (LICENCE NO. 123 OF 2012 DATED 20-12-2012 IN SECTOR-63, GURGAON BEING DEVELOPED BY ARLE BUILDERS & DEVELOPERS PVT. LTD. AND OTHERS IN COLLABORATION WITH DLF HOME DEVELOPERS LTD/EARLIER KNOWN AS DLF NEW GURGAON HOME DEVELOPERS PVT.LTD)

ARCHITECTURE:  
**ARCOP**  
 ARCOP ASSOCIATES PVT LTD  
 Plot No. 36B, Sector-32, Institutional Area, Gurugram, Haryana. 122001, India  
 Tel.: 91-124-4595500  
 91-124-4595550  
 Fax: 91-124-4595550

TO BE READ WITH THIS OFFICE DATED: 26-01-2023

Building plans have been prepared and shown in order as per Building Health Services code of view.

ARCHITECT'S SEAL & SIGNATURE:

OWNERS SEAL & SIGNATURE:


Scale : 1:100

Drawing Title: MACHINE ROOM-2 PLAN & ROOF PLAN TOWER-C

Drawing No: TC-08

SCHEDULE OF OPENINGS ON FLOOR

S.No	TYPE	WIDTH	HEIGHT	SILL HT	FIRE RATING	MATERIAL	LOCATION
1.	F02	1250	2400	-	2 HRS	AS SPECIFIED	FIRE TOWER
2.	F03	1200	2400	-	2 HRS	AS SPECIFIED	FIRE TOWER
3.	GL	1200	2400	-	-	-	-
4.	GL	1500	2400	-	-	-	-

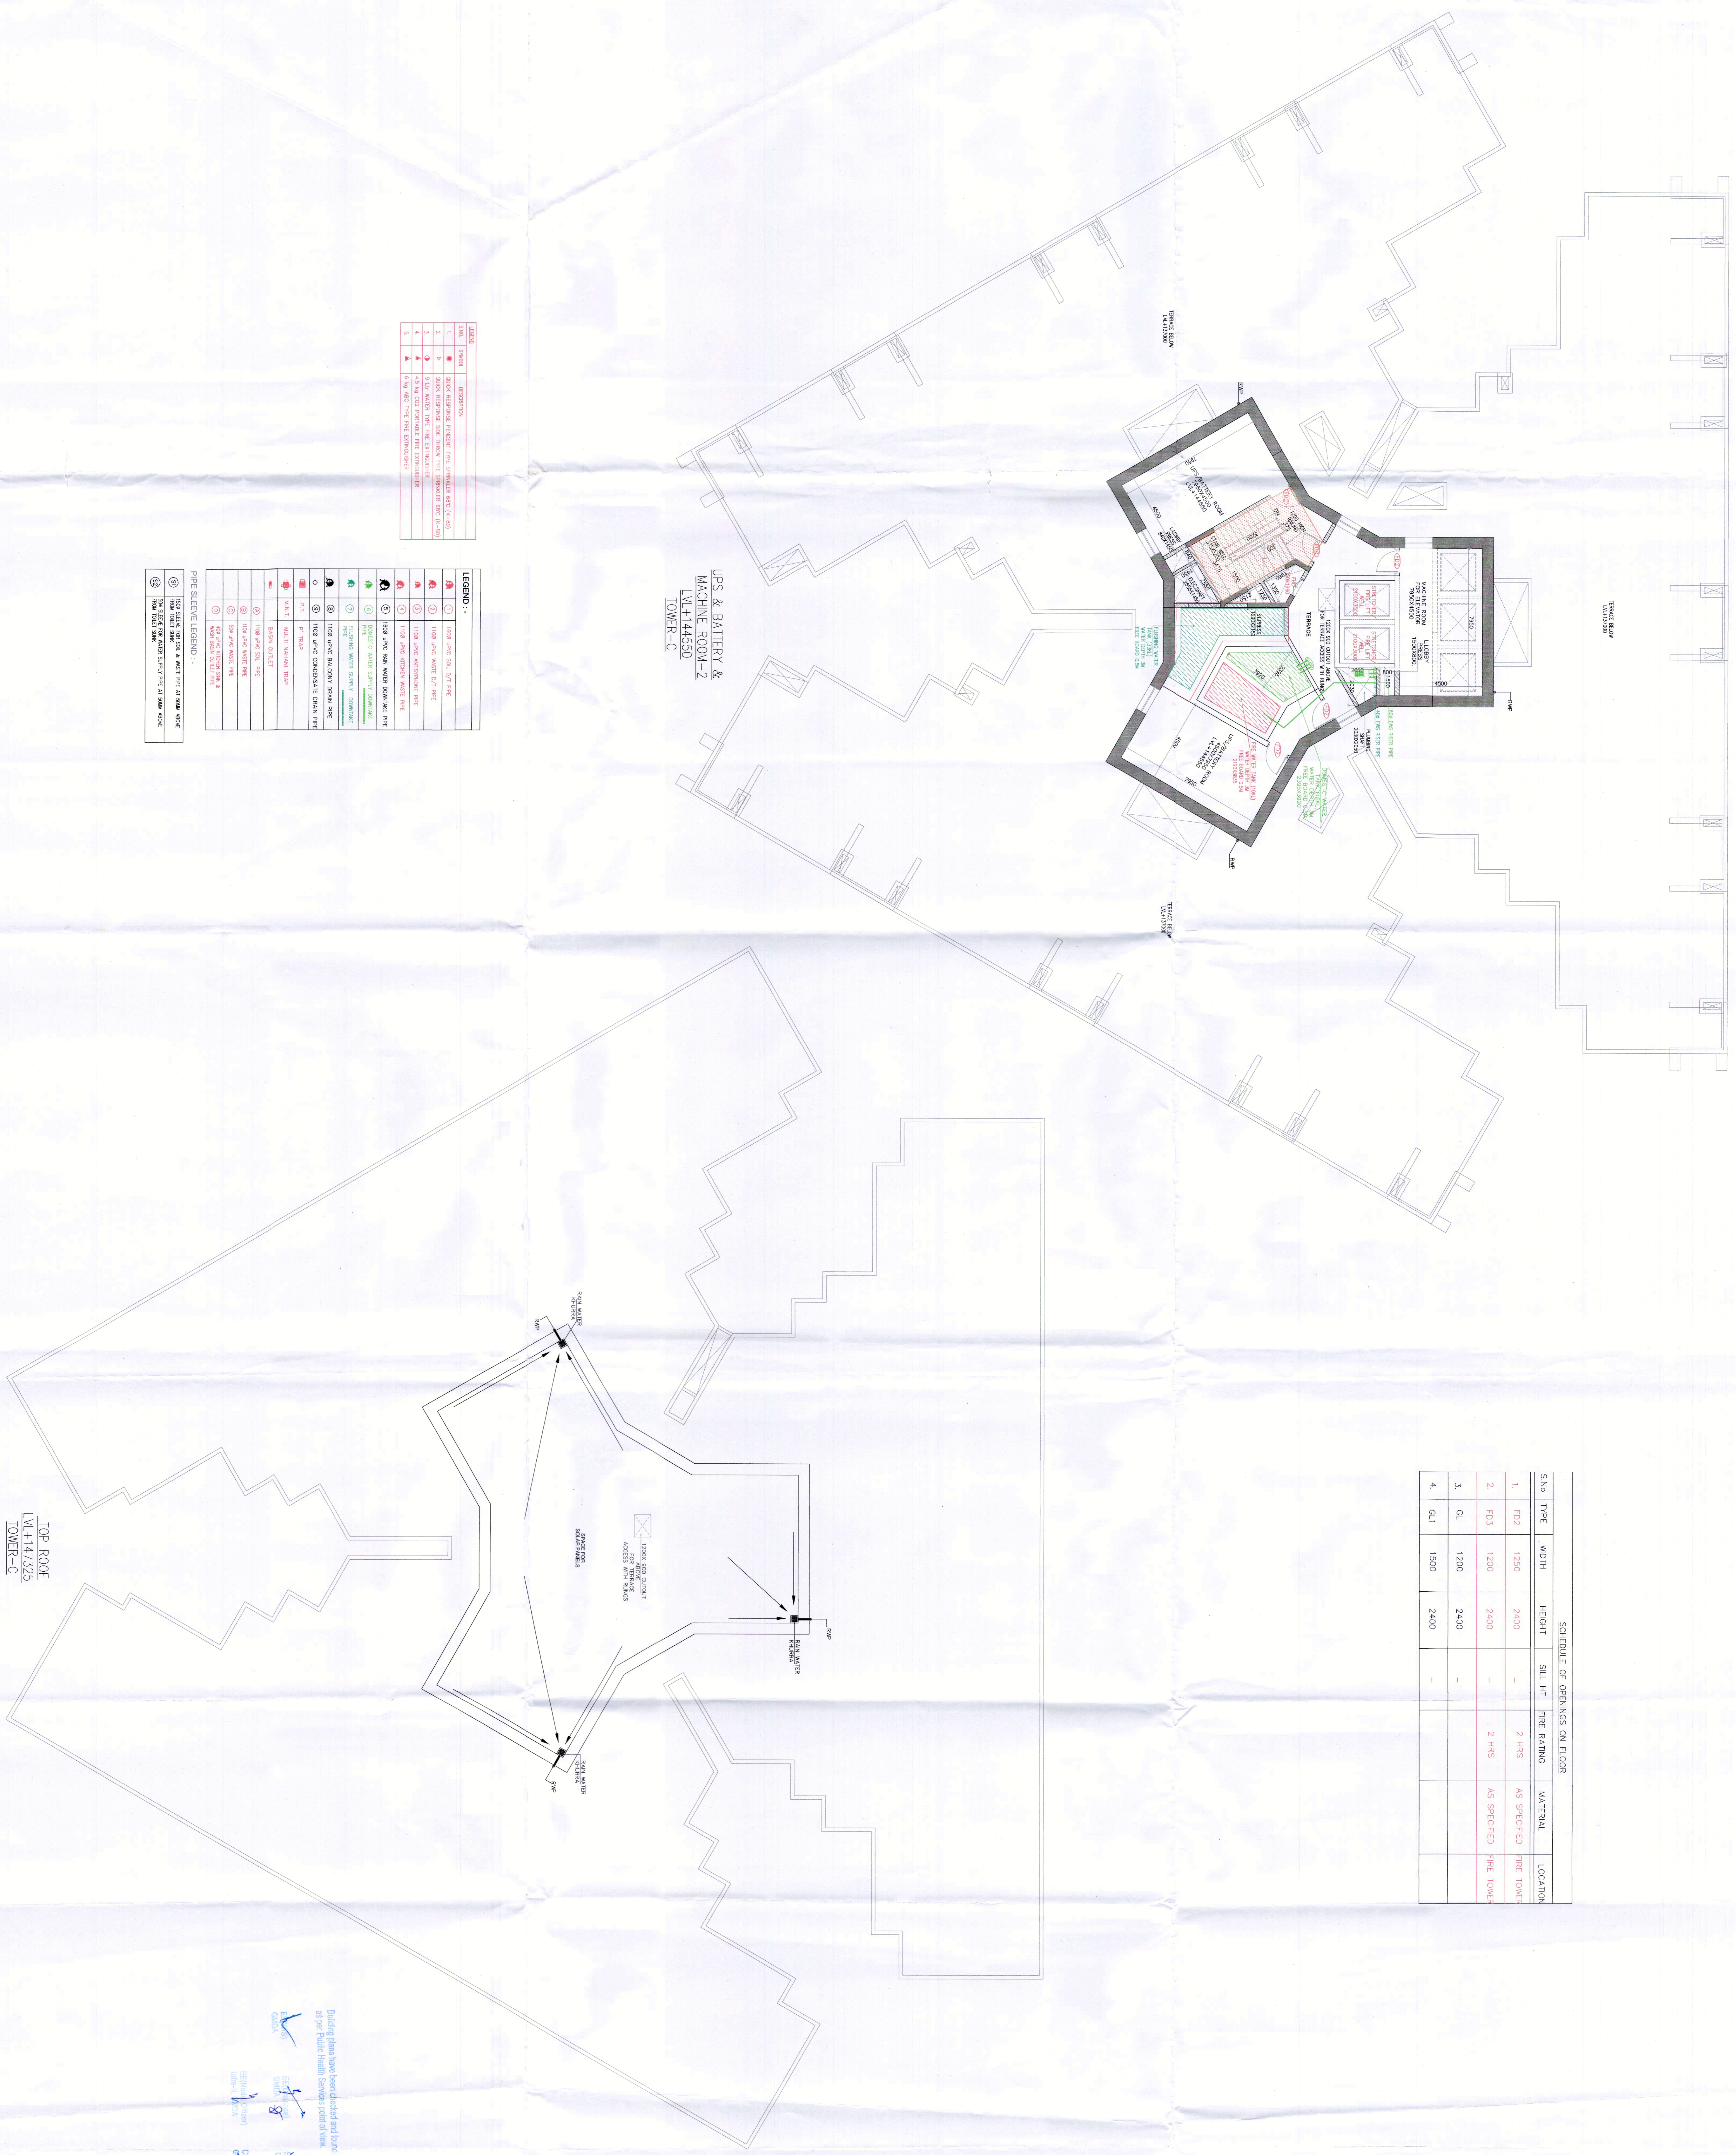

LEGEND :-

SYMBOL	DESCRIPTION
1	1. FIRE RATED DOOR
2	2. FIRE RATED WINDOW
3	3. FIRE RATED WALL
4	4. FIRE RATED GLASS
5	5. FIRE RATED GLASS BLOCK

LEGEND :-

SYMBOL	DESCRIPTION
1	1. FIRE RATED DOOR
2	2. FIRE RATED WINDOW
3	3. FIRE RATED WALL
4	4. FIRE RATED GLASS
5	5. FIRE RATED GLASS BLOCK
6	6. FIRE RATED GLASS BLOCK
7	7. FIRE RATED GLASS BLOCK
BLOCK