

Note :-

1. BUILDING WILL BE DESIGNED (STRUCTURES) AS PER RELEVANT IS CODES FOR EARTH QUAKE RESISTANCE.
2. THE BUILDING IS ARTIFICIALLY LIT AND MECHANICALLY VENTILATED.

PROJECT : THE ARBOUR

REVISED (2nd Revision) BUILDING PLANS OF GROUP HOUSING COLONY AREA MEASURING 25.087 ACRES (LICENCE NO. 123 OF 2012 DATED 20-12-2012 IN SECTOR-63, GURGAON BEING DEVELOPED BY ARLIE BUILDERS & DEVELOPERS PVT. LTD. AND OTHERS IN COLLABORATION WITH DLF HOME DEVELOPERS LTD/ARLIER KNOWN AS DLF NEW GURGAON HOME DEVELOPERS PVT.LTD)

ARCHITECTURE: AR COP

ARCOP ASSOCIATES PVT LTD
Plot No. 36B, Sector-32, Institutional Area,
Gurgaon, Haryana, 122001, India
Tel. : 91-124-4595500
91-124-4595550
Fax: 91-124-4595550
ASSOCIATE ARCHITECTS

RISIMIS ARCHITECTS

RSMS ARCHITECTS PVT. LTD.
69, Nara Nivas Bhowani Kunj
(Behind D2), Vasant Kunj,
New Delhi-110070.
Tel.: 011-26898616, 26898617
WWW.RSMS-ARCH.COM

This is a PROVISIONAL BUILDING PLAN prepared for the purpose of inviting objections from the general public.

ATP (HQ) S.P.P (HQ) S.P.P (Gurgaon) B.P.A.C. B.P.A.C. B.P.A.C. B.P.A.C.

DDP (NT) MEMBER BPAC

Supervising Engineer (H.O)
MSVP, Faridkot

Checked and found ok for Public Health (Internal) Service only for use in following area: **Basement-03**

DDP (NT) MEMBER BPAC

Supervising Engineer (H.O)
MSVP, Faridkot


TO BE REAPPROVED BY THE OFFICE
REGD NO. 13/19/1/2024
DATED: 29.04.2024

OWNER'S SEAL & SIGNATURE
DINESH KUMAR PAKHIA

ARCHITECT'S SEAL & SIGNATURE
DINESH KUMAR PAKHIA

DLF Home Developers Limited
Authorized Signatory

MARCH :- 2024 Scale :-
Drawing No. - BS-06
BASEMENT (SOUTH POCKET)
UNDER CONSTRUCTION

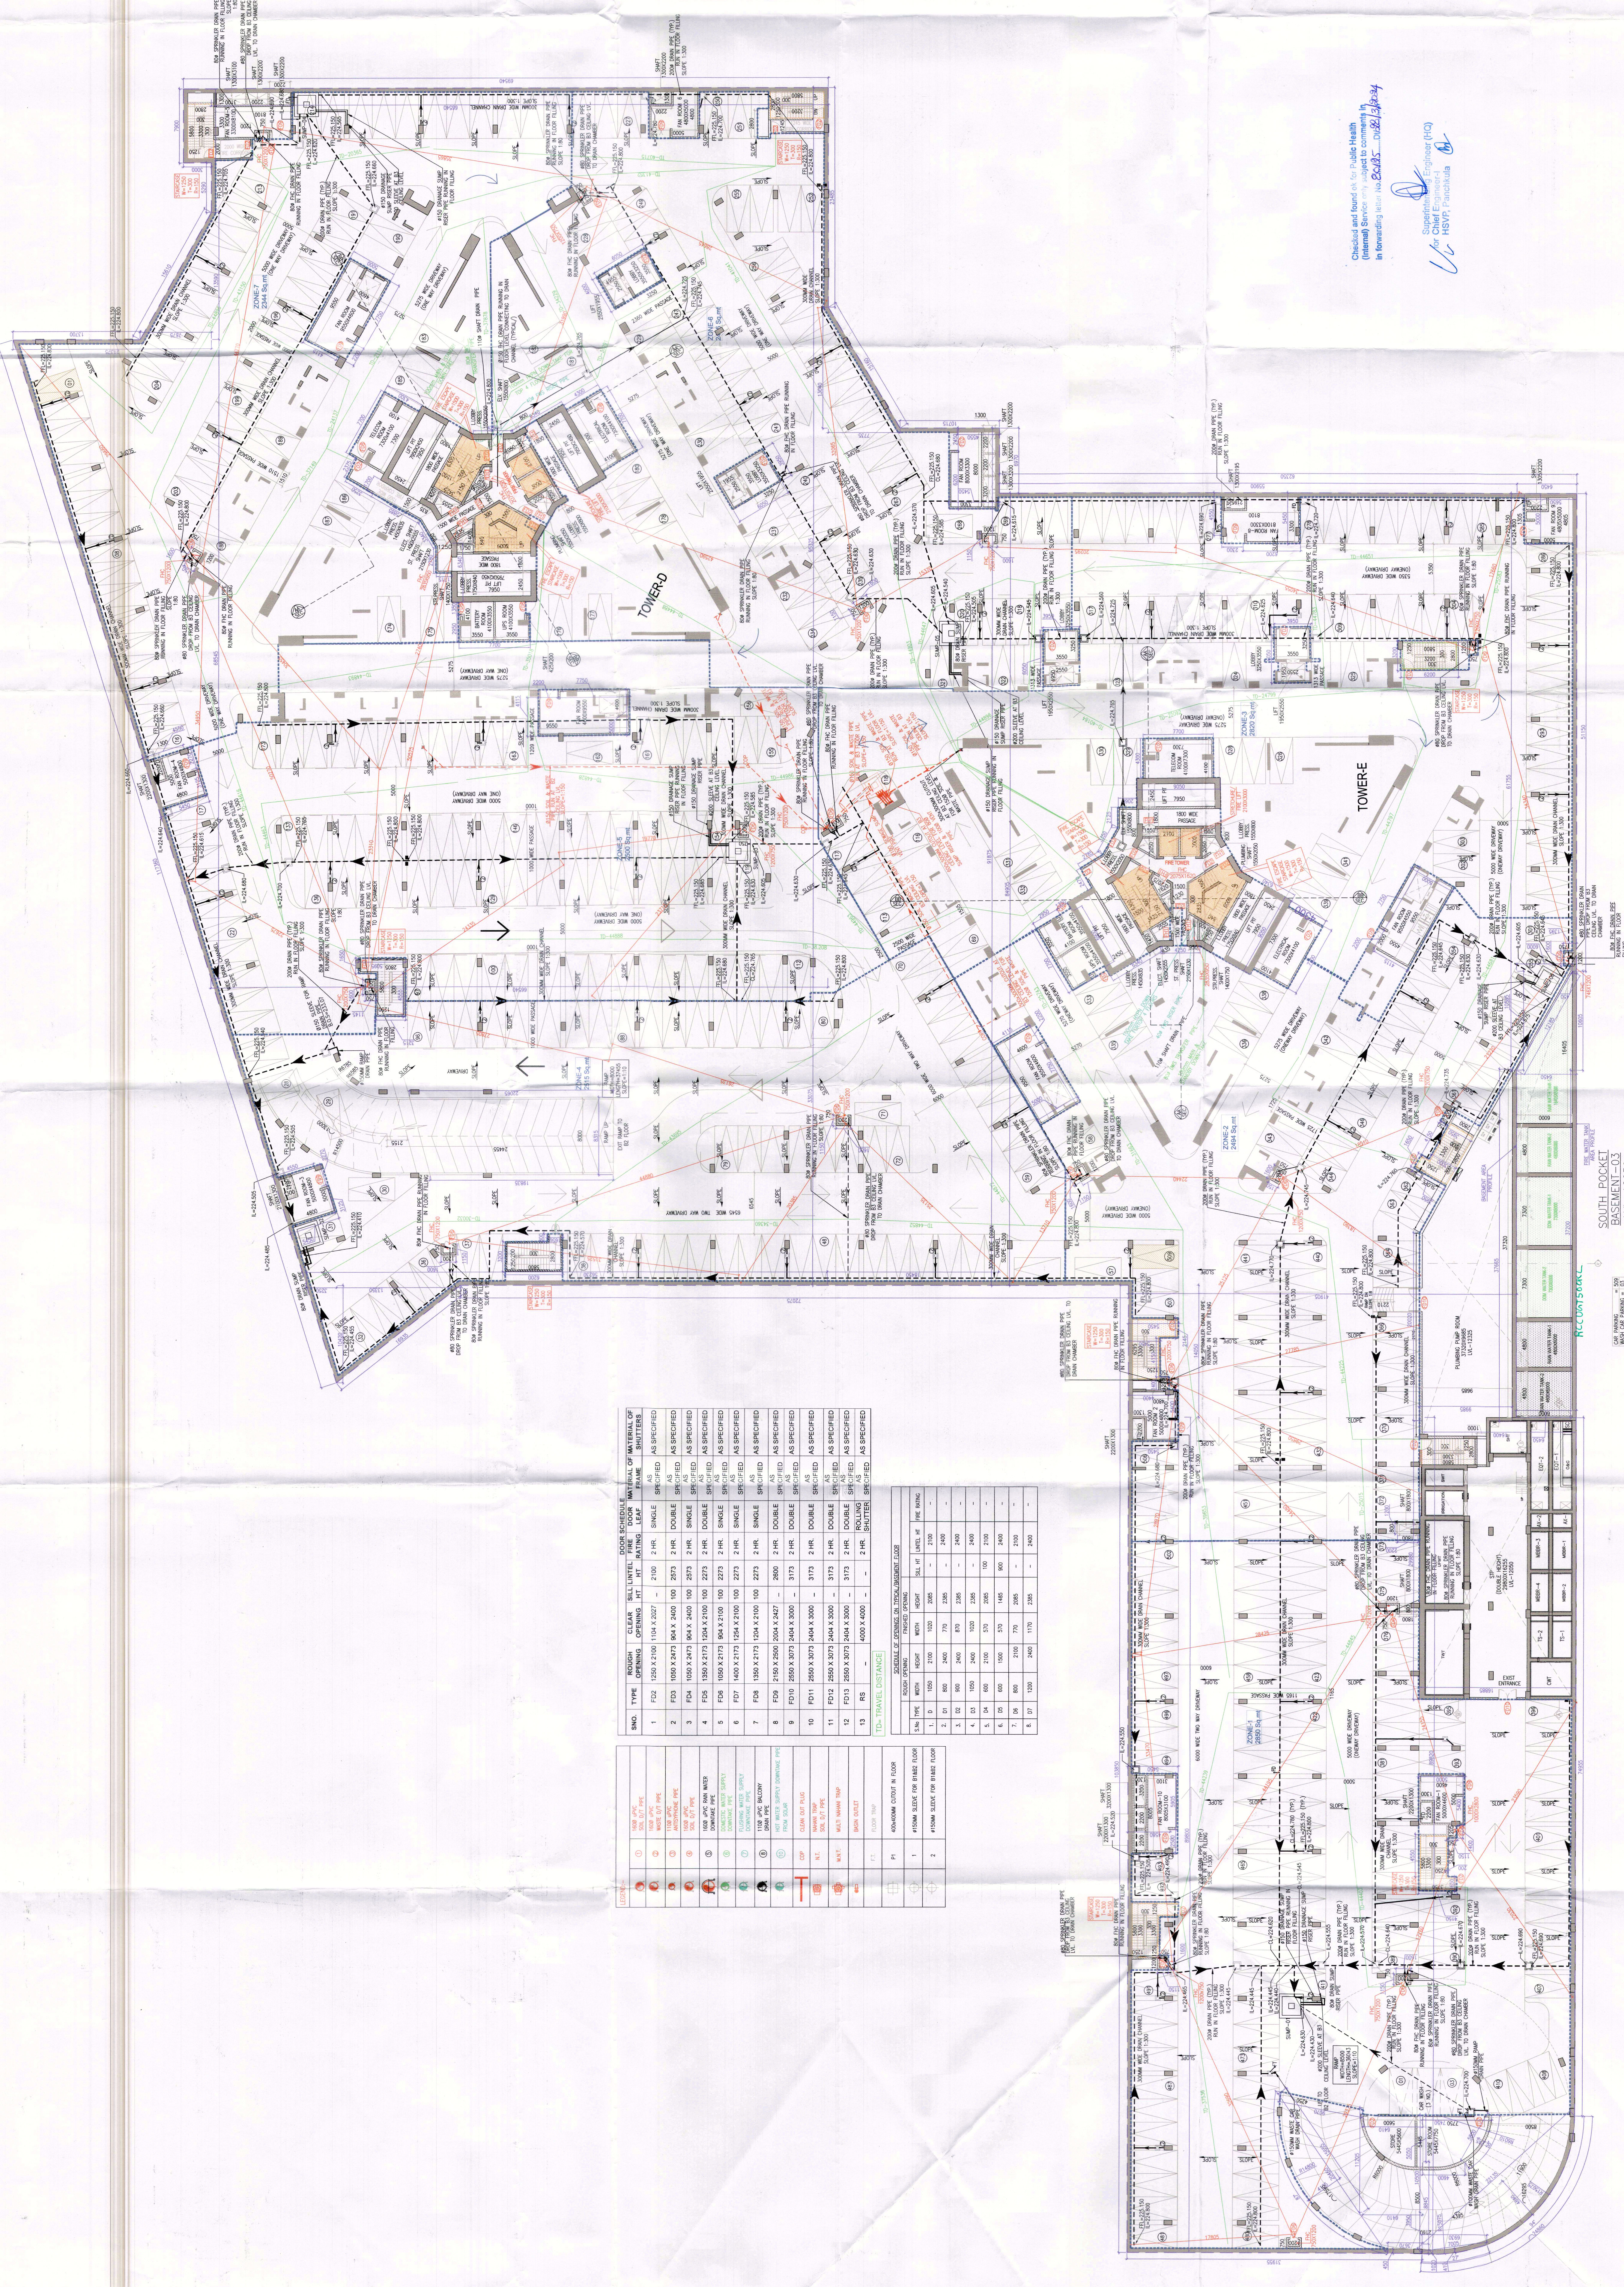

SNG. TYPE	ROUGH OPENING	CLEAR OPENING	BELL/WELLET	DOOR SCHEDULE	MATERIAL OF FRAME	MATERIAL OF SHUTTER
1	F32	1250 X 1510	1104 X 2027	-	2 HR. SINGLE	AS SPECIFIED
2	F30	1000 X 2475	843 X 2400	100	2 HR. DOUBLE	AS SPECIFIED
3	F34	1000 X 2475	843 X 2400	100	2 HR. SINGLE	AS SPECIFIED
4	F36	1000 X 2175	1524 X 2100	100	2 HR. DOUBLE	AS SPECIFIED
5	F38	1000 X 2175	1524 X 2100	100	2 HR. SINGLE	AS SPECIFIED
6	F37	1400 X 2175	1524 X 2100	100	2 HR. SINGLE	AS SPECIFIED
7	F38	1300 X 2175	1204 X 2427	100	2 HR. SINGLE	AS SPECIFIED
8	F39	2100 X 2075	2004 X 2000	2000	2 HR. DOUBLE	AS SPECIFIED
9	F310	2500 X 2075	2404 X 2000	-	3 HR. DOUBLE	AS SPECIFIED
10	P11	2500 X 2075	2404 X 2000	-	3 HR. DOUBLE	AS SPECIFIED
11	P12	2500 X 2075	2404 X 2000	-	3 HR. DOUBLE	AS SPECIFIED
12	P13	4500 X 2075	4404 X 2000	-	3 HR. DOUBLE	AS SPECIFIED
13	RS	-	4000 X 4000	-	2 HR. SHUTTER	AS SPECIFIED

SNG. TYPE	WIDTH	HEIGHT	DEPTH	FIN. LEVEL	FIN. FINISH
1	0	1500	2100	0000	-
2	0	800	2400	750	-
3	0	800	2400	750	-
4	0	800	2400	750	-
5	0	800	2400	750	-
6	0	800	2400	750	-
7	0	800	2400	750	-
8	0	800	2400	750	-
9	0	800	2400	750	-

LEVEL	DESCRIPTION
0	100% F.F. FINE
1	100% F.F. FINE
SOUTH POCKET
BASEMENT-03
LV-170500

REVISIONS