


**NOTE:**

- BUILDING HAS AUTOMATIC SPRINKLER SYSTEM.
- BUILDING WILL BE DESIGNED (STRUCTURES) AS PER RELEVANT IS CODES FOR EARTH QUAKE RESISTANCE.
- BUILDING IS ARTIFICIALLY LIGHTED MECHANICALLY VENTILATED AND AIR CONDITIONED WITH 100% POWER BACKUP.
- ALL THE SHAFT WILL BE PROVIDED WITH GALVANIZED METAL GRATING FLUSH TO THE ROAD LEVEL TO TAKE FIRE TENDER LOAD.

**PROJECT:**  
 PROPOSED BUILDING PLAN OF (SUMMIT PLAZA)  
 COMMERCIAL SITE UNDER TRANSIT ORIENTED  
 DEVELOPMENT (TOD) POLICY DATED 09.02.2016  
 ON THE AREA MEASURING 2.65 ACRES FALLING  
 IN RESIDENTIAL CUM-GROUP HOUSING COLONY  
 NAMED DLF-5 (FORMERLY KNOWN AS DLF CITY  
 PHASE-V), GURUGRAM BEING DEVELOPED  
 BY DLF LIMITED.  
**ASSOCIATE ARCHITECTS**  
**RISIMIS ARCHITECTS**  
 RMS ARCHITECTS PVT. LTD.  
 69, Noida Nivasi (Bhawani Kunj)  
 (Behind D2), Vasant Kunj,  
 New Delhi-110070.  
 Tel: 011-26889616, 26889617  
 www.rms-arch.com

ARCHITECT'S SEAL & SIGNATURE  
 OWNER'S SEAL & SIGNATURE  
 13 APRIL - 2021  
 Scale: 1:100  
 Drawing No: R-01  
 GROUND FLOOR PLAN



**GROUND FLOOR PLAN**  
**LVL+450**

**TOTAL EXT. :-**  
 4647.24m<sup>2</sup> of 7005 (200mm) 2000 = 27,265 mm

**FIRE RESISTANCE SCHEDULE:**

A	1000 MET REIN. P/W
B	500 DRINK PIPE
C	1500 SPRINKLER PIPE
D	1000 MET REIN. P/W
E	1000 MET REIN. P/W
F	1000 MET REIN. P/W
**NOTE:-**

- ALL INTERNAL WALL ARE 70 TO 85 MM THICK PARTITION WALL.
- ALL EXTERNAL WALL ARE 200 MM BLOCK WORK AND 1000 MET REIN. P/W.
- DIMENSION OF THE AREA WHICH HAS BEEN DEDUCTED FROM THE TOTAL AREA HAS BEEN SHOWN IN RED.
- ROLLING SHUTTER HAS BEEN INDICATED AS (RS).
- ROLLING SHUTTER.

**NOTE:-**

1	1000 MET REIN. P/W
2	1000 MET REIN. P/W
