

Note :-

1. BUILDING WILL BE DESIGNED (STRUCTURES) AS PER RELEVANT IS CODES FOR EARTH QUAKE RESISTANCE.
2. THE BUILDING IS ARTIFICIALLY LIT AND MECHANICALLY VENTILATED.

PROJECT : THE ARBOUR

REVISED (2nd Revision) BUILDING PLANS OF GROUP HOUSING COLONY AREA MEASURING 25.087 ACRES (LICENCE NO. 123 OF 2012 DATED 20-12-2012 IN SECTOR-83, GURGAON BEING DEVELOPED BY ARLIE BUILDERS & DEVELOPERS PVT. LTD. AND OTHERS IN COLLABORATION WITH DLF HOME DEVELOPERS LTD (EARLIER KNOWN AS DLF NEW GURGAON HOME DEVELOPERS PVT.LTD)

ARCHITECTURE: ARCOP

ARCOP ASSOCIATES PVT LTD
Plot No. 36B, Sector-32, Institutional Area, Gurugram, Haryana. 122001. India
Tel.: 91-124-4595500
91-124-4595550
Fax: 91-124-4595550

ASSOCIATE ARCHITECTS




RSMS ARCHITECTS PVT. LTD.
69, Nara Niwas Bhawani Kunj (Behind D2), Vasant Kunj, New Delhi-110070.
Tel.: 011-26898616, 26898617
www.rsms-arch.com

DDC (T) MEMBER BPAC




ARCHITECT'S SEAL & SIGNATURE

OWNER'S SEAL & SIGNATURE

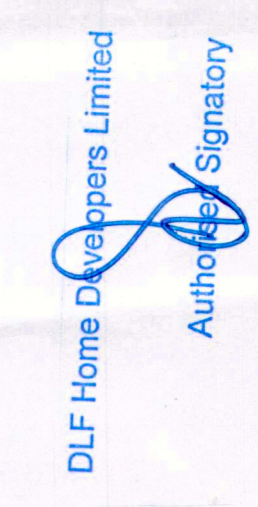

MARCH - 2024. Scale : 1:100

Drawing Title: RAMP-01 & 02 DETAIL NORTH POCKET BASEMENT
Drawing No: RM-01

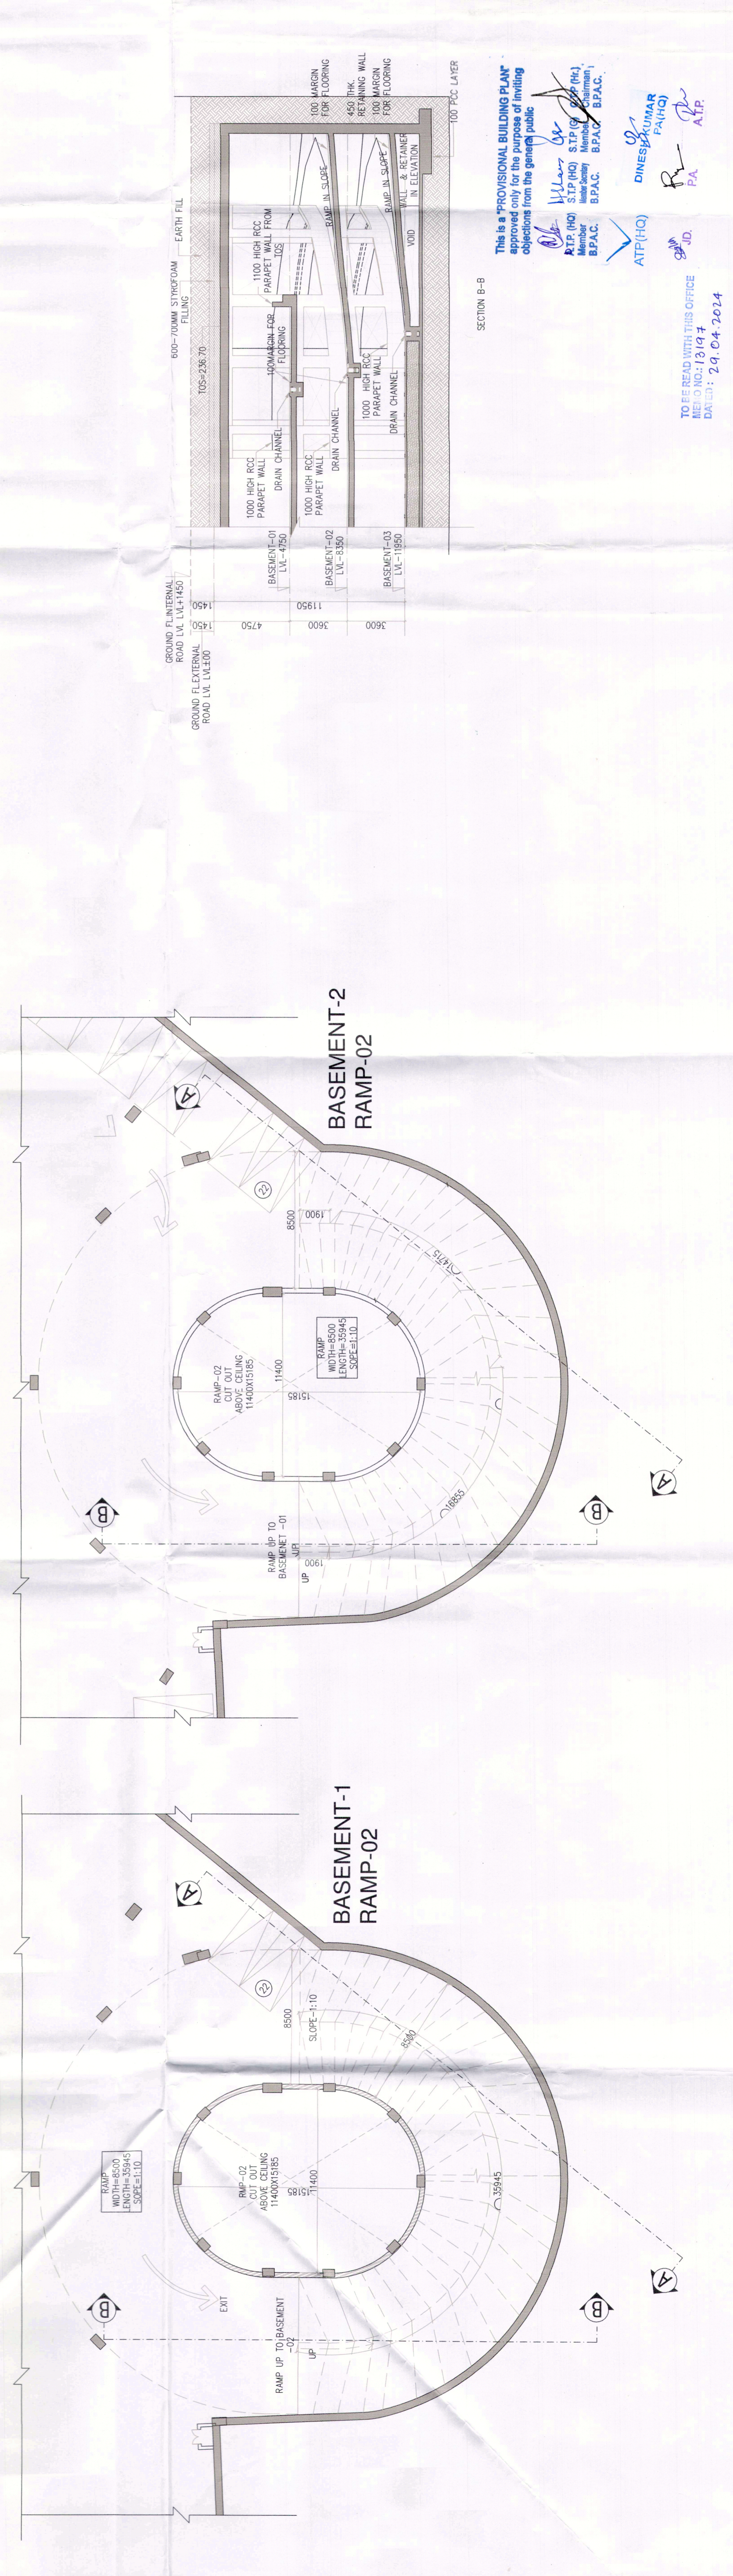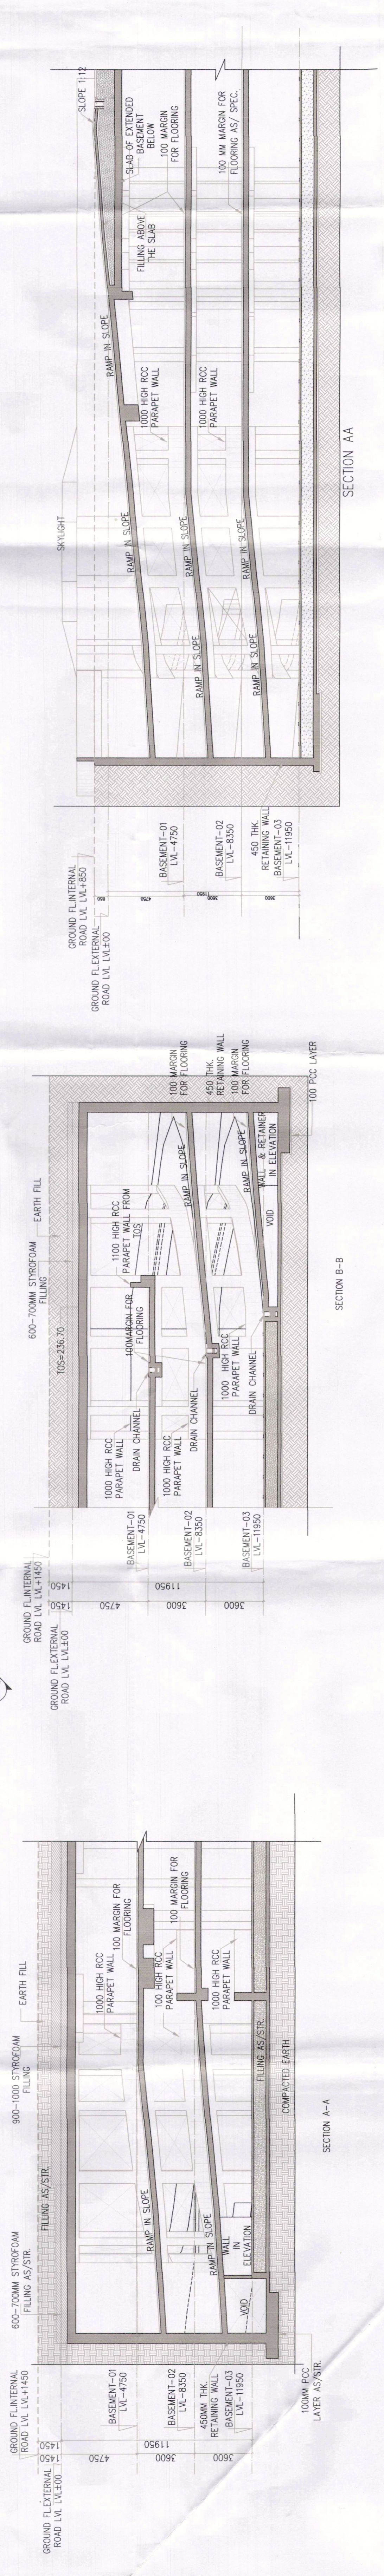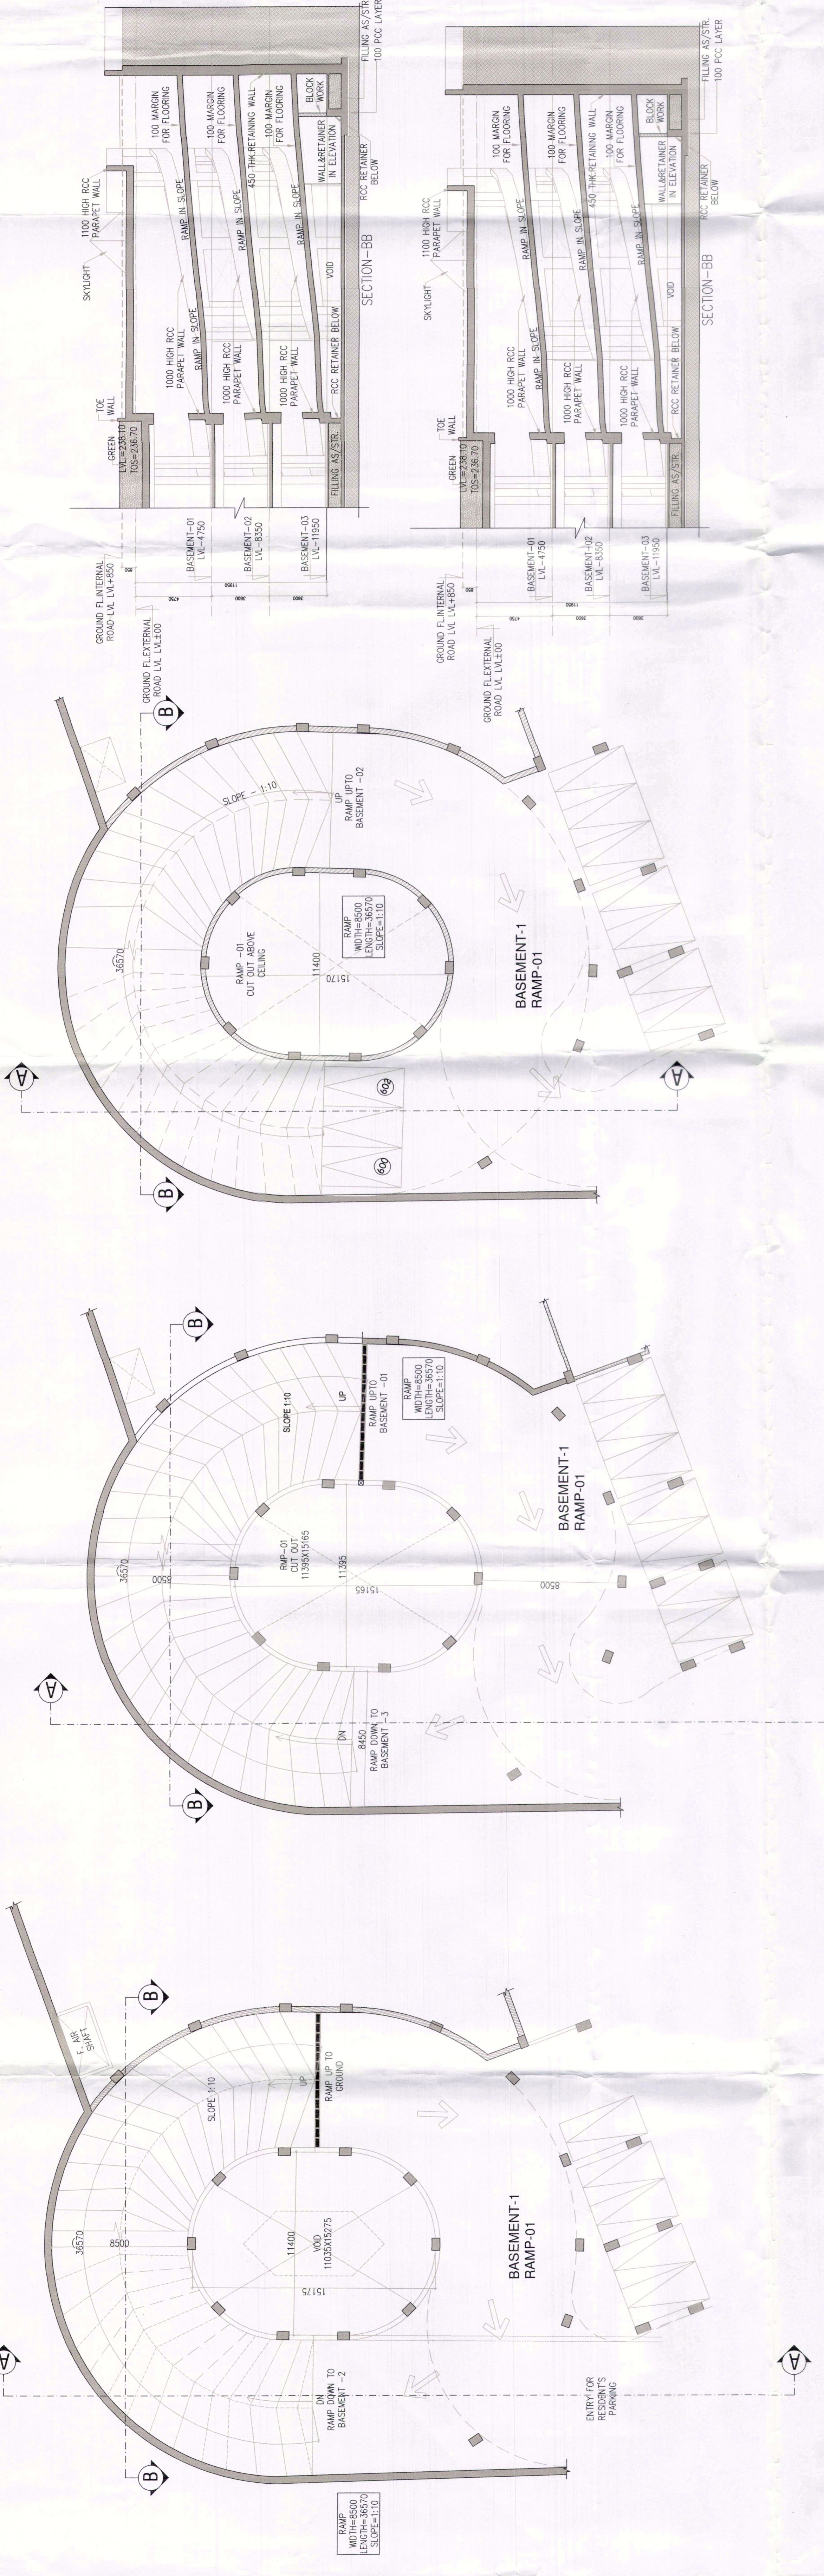

This is a PROVISIONAL BUILDING PLAN approved only for the purpose of meeting objections from the general public.

ATP (HO) S.P. Singh
Member Haryana State Council of Architects, B.P.A.C.

ATP (VC) DINESH KUMAR (Rajni)

TO BE READ WITH THIS OFFICE DRAWING NO. 121917 DATED: 29.04.2024