

Note :-

1. BUILDING HAS AUTOMATIC SPRINKLER SYSTEM
2. BUILDING WILL BE DESIGNED (STRUCTURES) AS PER RELEVANT IS CODES FOR EARTH QUAKE RESISTANCE.
3. BUILDING IS ARTIFICIALLY LIGHTED MECHANICALLY VENTILATED & AIRCONDITIONED WITH 100% POWER BACKUP

**K. K. K.**  
 Architect (HQ)  
 Member  
 BPC

**K. K. K.**  
 STP  
 Member  
 BPC


**K. K. K.**  
 CTE (HQ)  
 Chairman  
 BPC

**Ravi Avtar Basal**  
 ADI (HQ)

**Dr. T. H. D.**  
 Member  
 BPAC


**M. S. D.**  
 PA  
 AIP

S.N.	PLUMBING LEGENDS:-
01	BALL / BUTTERFLY VALVE
02	AIR RELEASE VALVE
03	WATER METER
04	HYDRO-PNEUMATIC SYSTEM
05	WATER TREATMENT PLANT

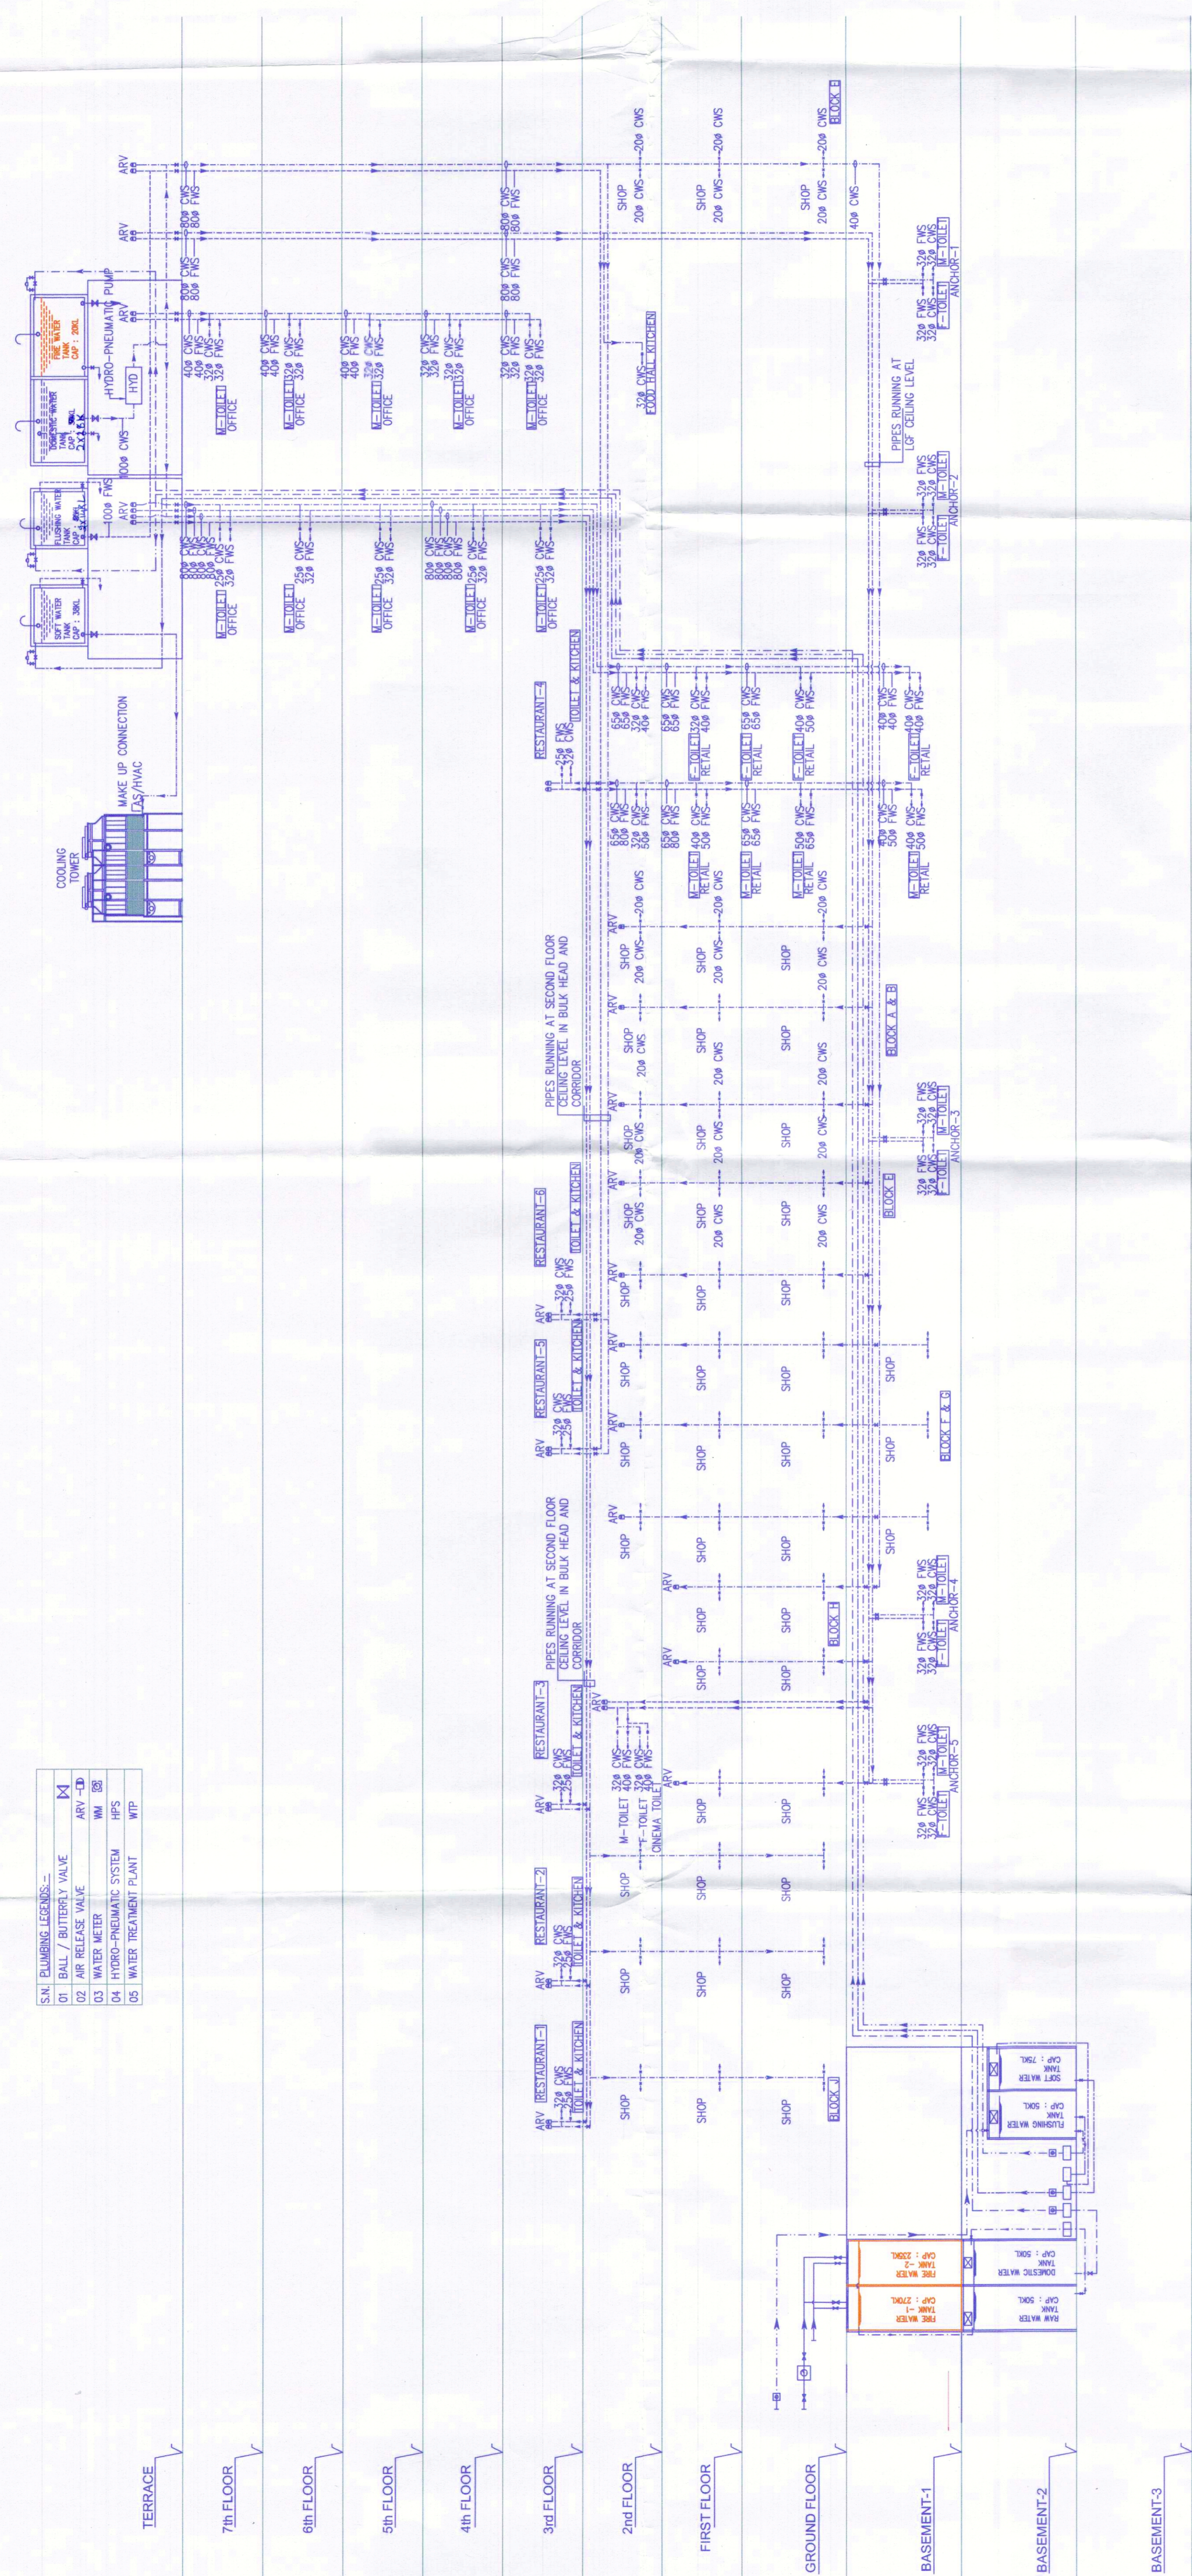


**PROJECT:**  
 PROPOSED BUILDING PLAN OF (SUMMIT PLAZA)  
 COMMERCIAL SITE UNDER TRANSIT ORIENTED  
 DEVELOPMENT (TOD) POLICY DATED 09.02.2016  
 ON THE AREA MEASURING 2.65 ACRES FALLING  
 IN RESIDENTIAL CUM-GROUP HOUSING COLONY  
 NAMEDLY DLF-5 (FORMERLY KNOWN AS  
 DLF CITY PHASE-V), GURUGRAM BEING  
 DEVELOPED BY DLF LIMITED.

**ASSOCIATE ARCHITECTS**

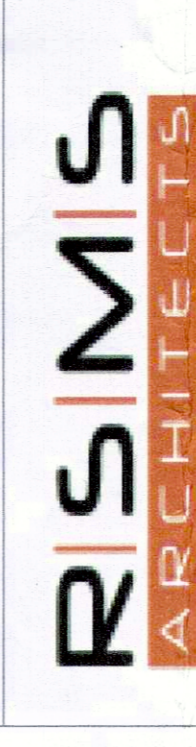

**RSMS ARCHITECTS PVT. LTD.**  
 69, Nara Niwas Bhawan, Kunj,  
 (Behind D2), Vasant Kunj,  
 New Delhi-110070.  
 Tel.: 011-26898616, 26898617  
 www.rsmis-arch.com

ARCHITECTS SEAL & SIGNATURE

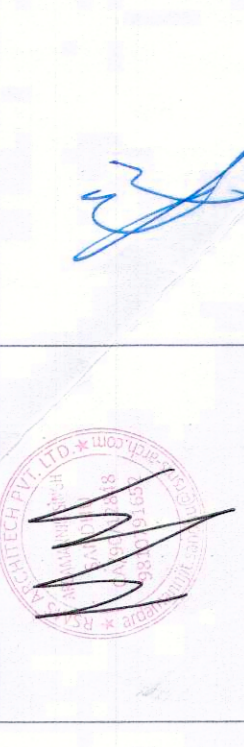

13 APRIL - 2021 Scale : N.T.S

Drawing No:- SD-01



**SCHEMATIC DIAGRAM**