

Note :-

1. BUILDING WILL BE DESIGNED (STRUCTURES) AS PER RELEVANT IS CODES FOR EARTH QUAKE RESISTANCE.
2. THE BUILDING IS ARTIFICIALLY LIT AND MECHANICALLY VENTILATED.

LEGEND :-

PROJECT :-

REVISED BUILDING PLANS OF GROUP HOUSING COLONY AREA MEASURING 25.087 ACRES LICENCE NO. 123 OF 2012 DATED 20-12-2012 IN SECTOR-63, GURGAON, BEING DEVELOPED BY ARLE BUILDERS & DEVELOPERS PVT. LTD. AND OTHERS IN COLLABORATION WITH DL HOME DEVELOPERS LTD EARLIER KNOWN AS DLF NEW GURGAON HOME DEVELOPERS PVT. LTD)

ARCHITECTURE:

**ARCOP**

ARCOP ASSOCIATES PVT LTD  
Plot No. 36B, Sector-32, Institutional Area,  
Gurgaon, Haryana, 122001, India  
Tel.: 91-124-4595500  
91-124-4595500  
Fax: 91-124-4595550

TO BE READ WITH THIS OFFICE MEMO NO. 207/2023 DATED: 20-01-2023

ATP (HO) S.P. HO S.P. (G) (P) (H) Member B.P.A.C. B.P.A.C. B.P.A.C.

ATP (HO) S.P. HO S.P. (G) (P) (H) Member B.P.A.C. B.P.A.C. B.P.A.C.

ATP (HO) S.P. HO S.P. (G) (P) (H) Member B.P.A.C. B.P.A.C. B.P.A.C.


ARCHITECT'S SEAL & SIGNATURE  
OWNER'S SEAL & SIGNATURE  
PRATEEK BHATTAGAR  
DLH Home Developers Limited  
REGISTRATION NO. CAR0003307  
P-1/10

JAN - 2023. Scale 1:100  
Drawing Title: GROUP & STILT FLOOR CALCULATION ONE UNIT AREA (EWS)  
Drawing No.: E-01




TYPICAL FLOOR PLAN (EWS) 1ST TO 4TH FLOOR PLAN

NO.	TYPE	AREA (SQ. MET.)	NO. OF UNITS	TOTAL AREA (SQ. MET.)
1	TYPE-1	115.00	1	115.00
2	TYPE-2	115.00	1	115.00
3	TYPE-3	115.00	1	115.00
4	TYPE-4	115.00	1	115.00
5	TYPE-5	115.00	1	115.00
6	TYPE-6	115.00	1	115.00
7	TYPE-7	115.00	1	115.00
8	TYPE-8	115.00	1	115.00
9	TYPE-9	115.00	1	115.00
10	TYPE-10	115.00	1	115.00
11	TYPE-11	115.00	1	115.00
12	TYPE-12	115.00	1	115.00

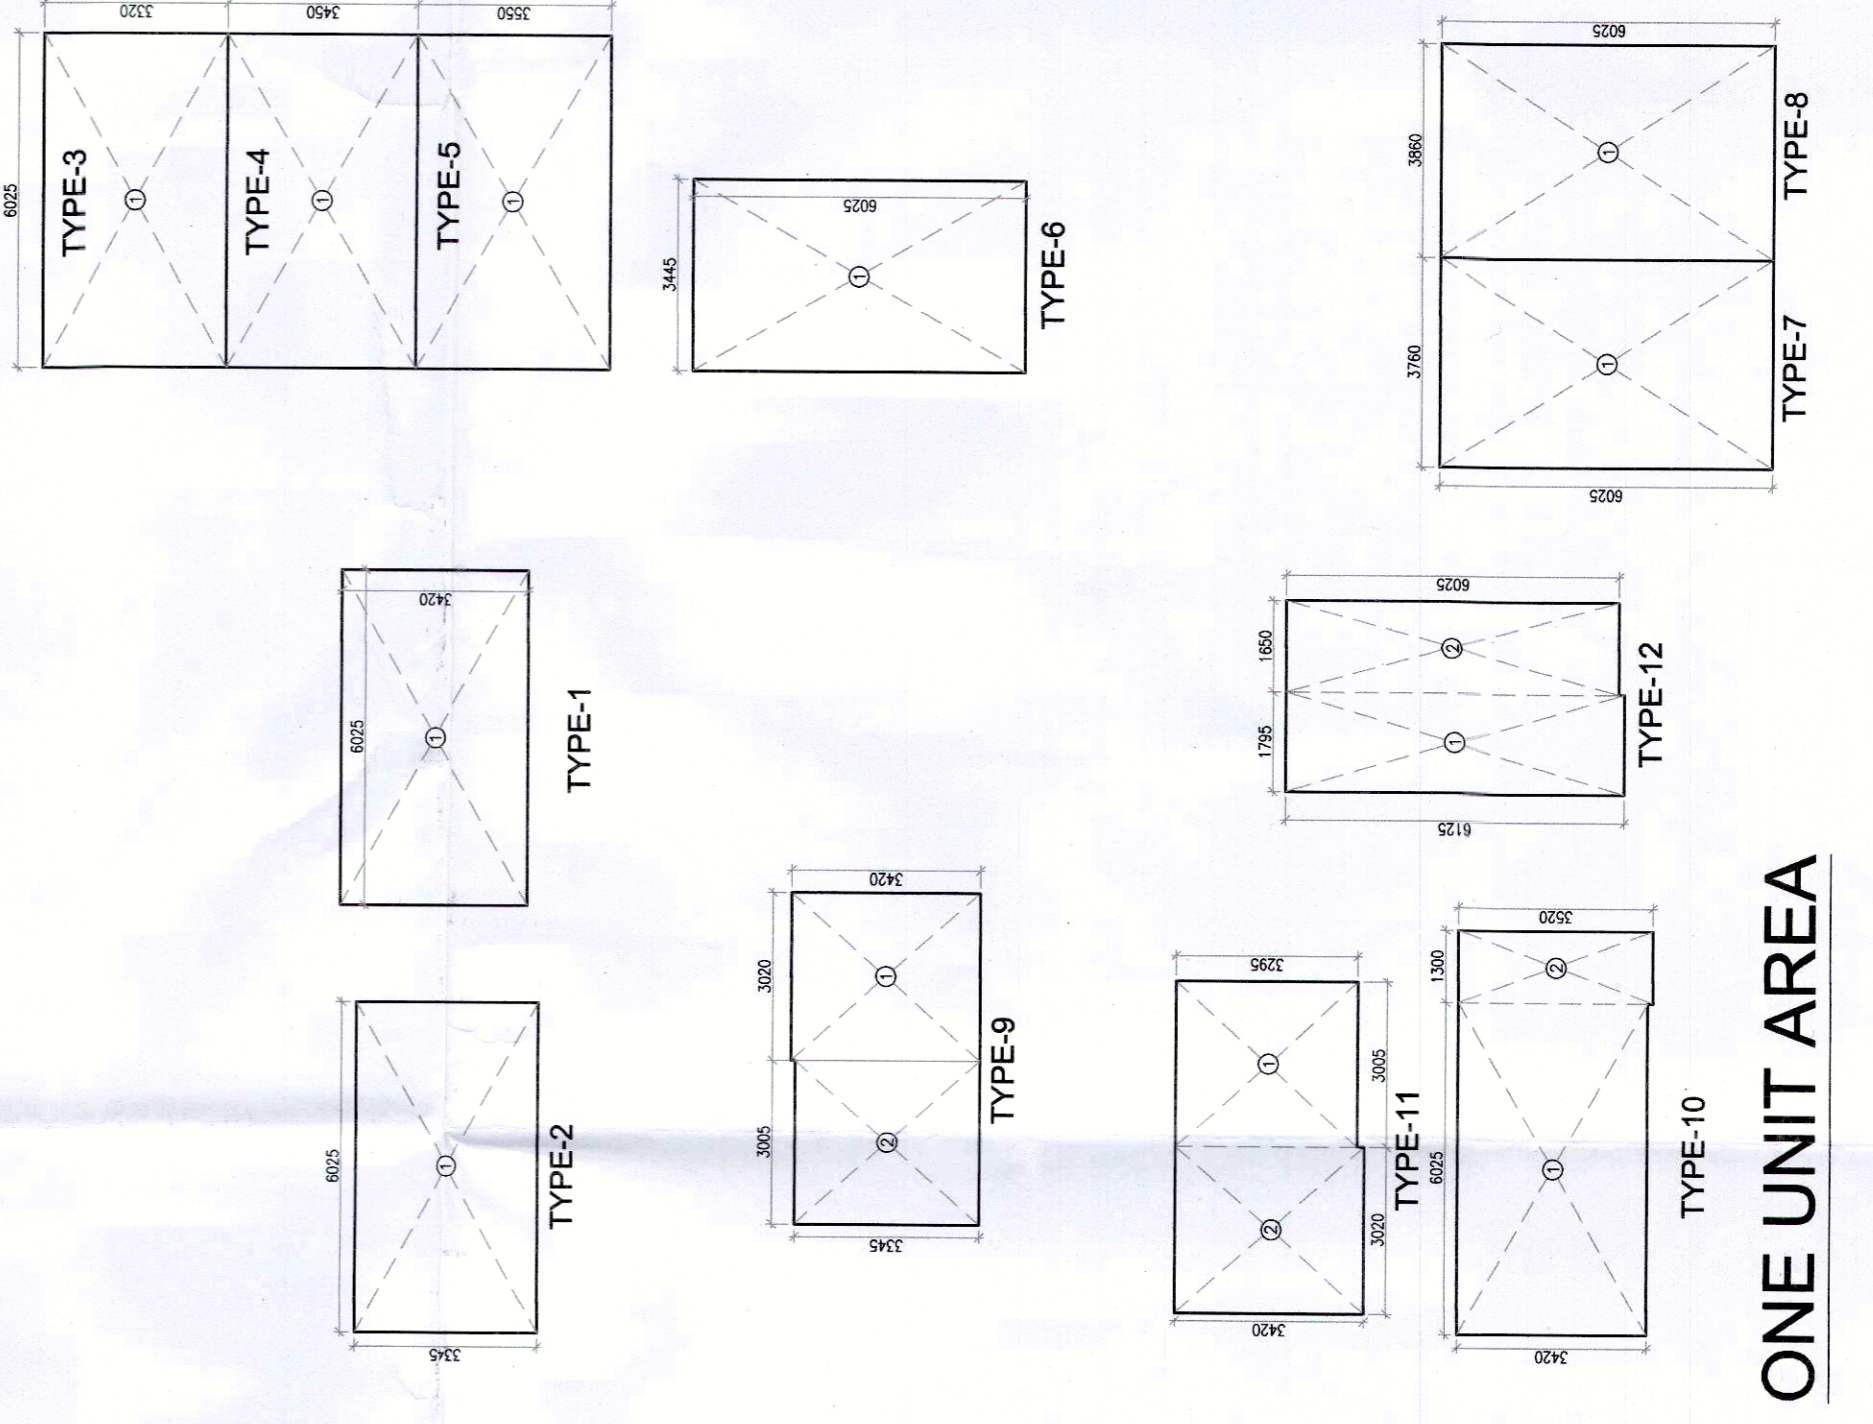


ONE UNIT AREA

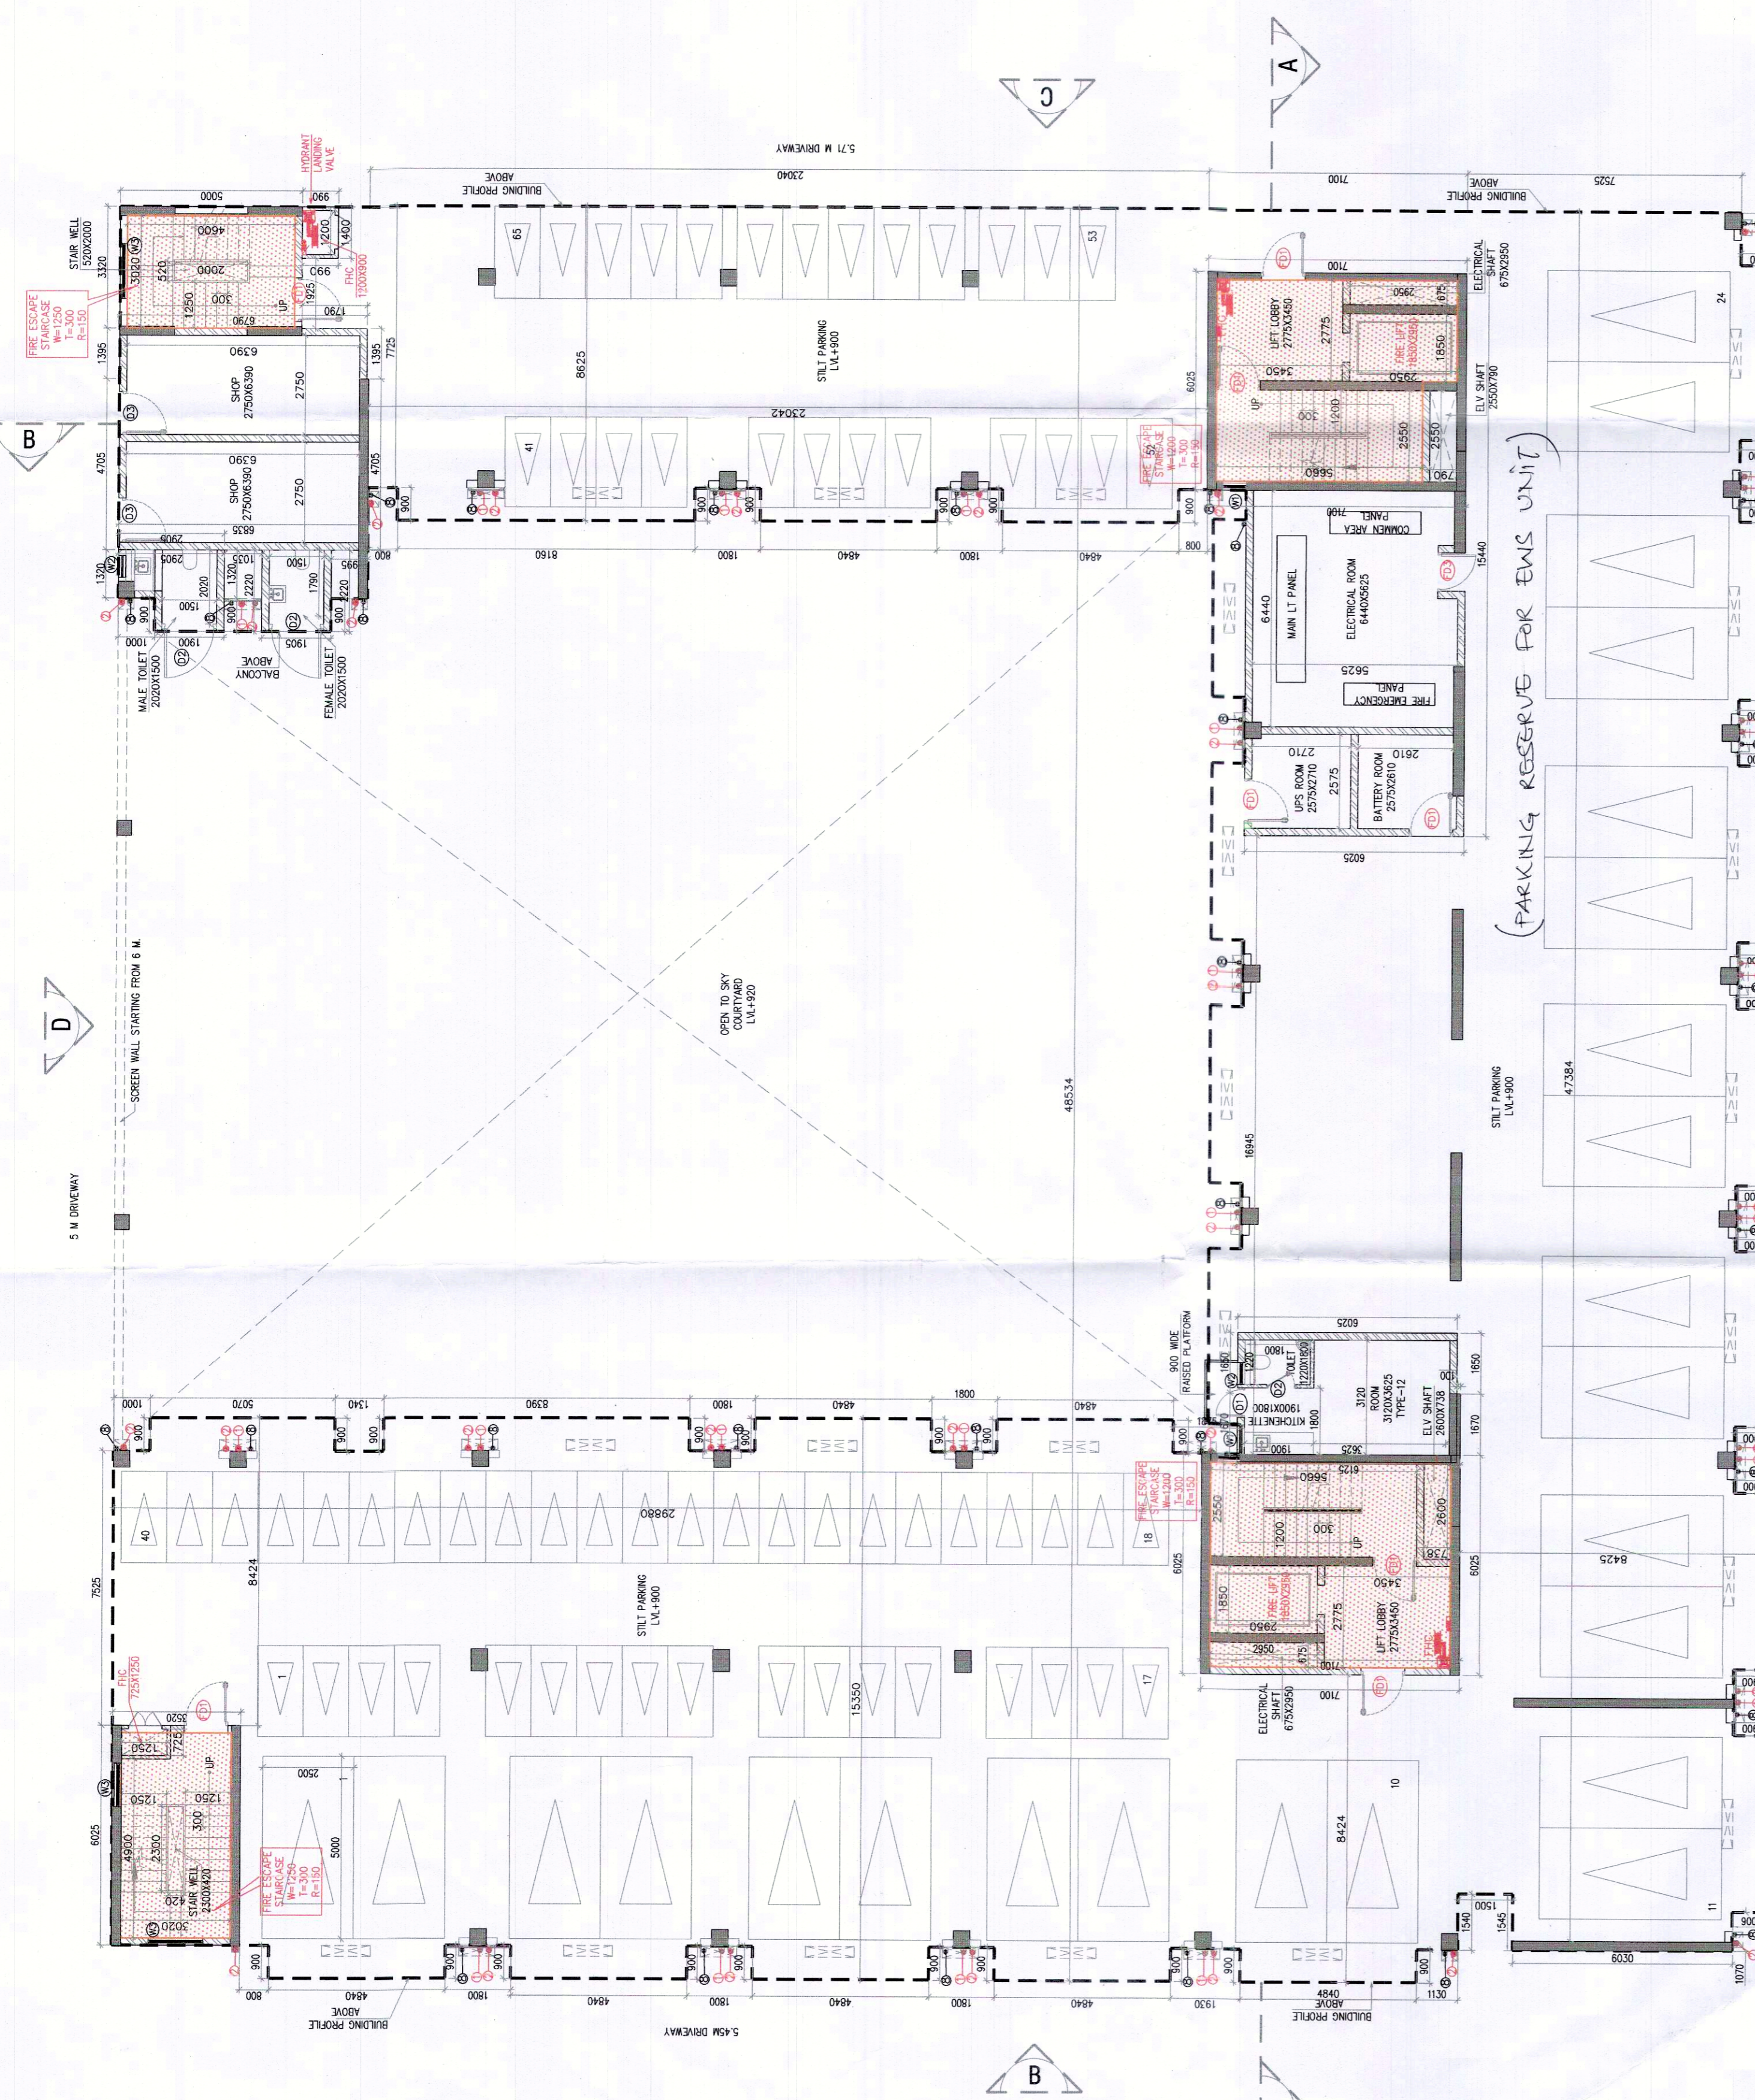

STILT/GROUND FLOOR PLAN LVL +0.00

CAR PARKING IN STILT = 24 ECS  
2 WHEELER PARKING IN STILT = 65 UNITS = 32 ECS  
TOTAL PROVIDED ECS = 56 ECS (EWS)

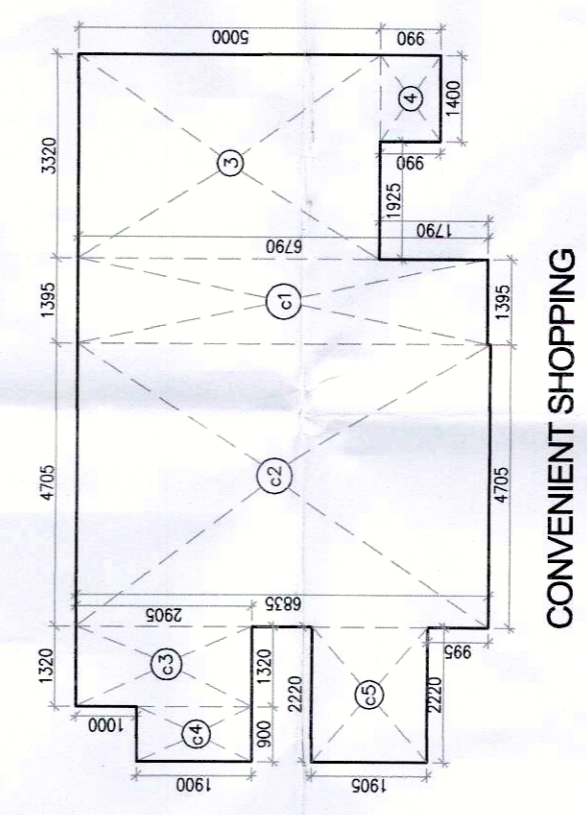

CONVENIENT SHOPPING

NO.	TYPE	AREA (SQ. MET.)	NO. OF UNITS	TOTAL AREA (SQ. MET.)
1	TYPE-1	115.00	1	115.00
2	TYPE-2	115.00	1	115.00
3	TYPE-3	115.00	1	115.00
4	TYPE-4	115.00	1	115.00
5	TYPE-5	115.00	1	115.00
6	TYPE-6	115.00	1	115.00
7	TYPE-7	115.00	1	115.00
8	TYPE-8	115.00	1	115.00
9	TYPE-9	115.00	1	115.00
10	TYPE-10	115.00	1	115.00
11	TYPE-11	115.00	1	115.00
12	TYPE-12	115.00	1	115.00

STILT /GROUND FLOOR AREA CALCULATION EWS