

Note:-

- BUILDING HAS AUTOMATIC SPRINKLER SYSTEM WHEREVER REQUIRED BY NBC.
- BUILDING WILL BE DESIGNED (STRUCTURES) AS PER RELEVANT IS CODES FOR EARTH QUAKE RESISTANCE.
- BUILDING IS ARTIFICIALLY LIGHTED MECHANICALLY VENTILATED / AIRCONDITIONED & 100% POWER BACKUP

LEGEND:-

PROJECT:

REVISED BUILDING PLAN (REVISION-1) OF SUMMIT PLAZA DEVELOPMENT (ITD) POLICY DATED 30/02/2018 ON THE AREA MEASURING 2.85 ACRES FALLING IN RESIDENTIAL CUM GROUP HOUSING COLONY (NAMELY DLF-5 FORMERLY KNOWN AS DLF PHASE-V), GURGRAM BEING DEVELOPED BY DLF LIMITED.

DESIGN ARCHITECTS

ARCOP

ARCOP ASSOCIATES PVT LTD
 Plot No. 36B, Sector-32, Institutional Area,
 Gurgaon, Haryana - 122001, India
 Tel: 91-124-4995500
 Fax: 91-124-4995550
 ASSOCIATE ARCHITECTS

RISIMIS ARCHITECTS

RSMS ARCHITECTS PVT. LTD.
 69, Nara Nivas, Bhowani Kunj
 (Behind D2), Vasant Kunj,
 New Delhi-110070
 Tel: 011-26898616, 26898617
 WWW.RSMS-GRG.COM

This is a PROFESSIONAL BUILDING PLAN approved as per the provisions of the applicable laws and regulations.

APPROVED BY: [Signatures]

MEMBER BPAC


TO BE READ WITH THIS SURVEY DRAWING.

ARCHITECT'S SEAL & SIGNATURE

OWNER'S SEAL & SIGNATURE

JAN-2024 Scale - 1:100 Drawing No - R-05

Drawing Title - 4TH FLOOR PLAN

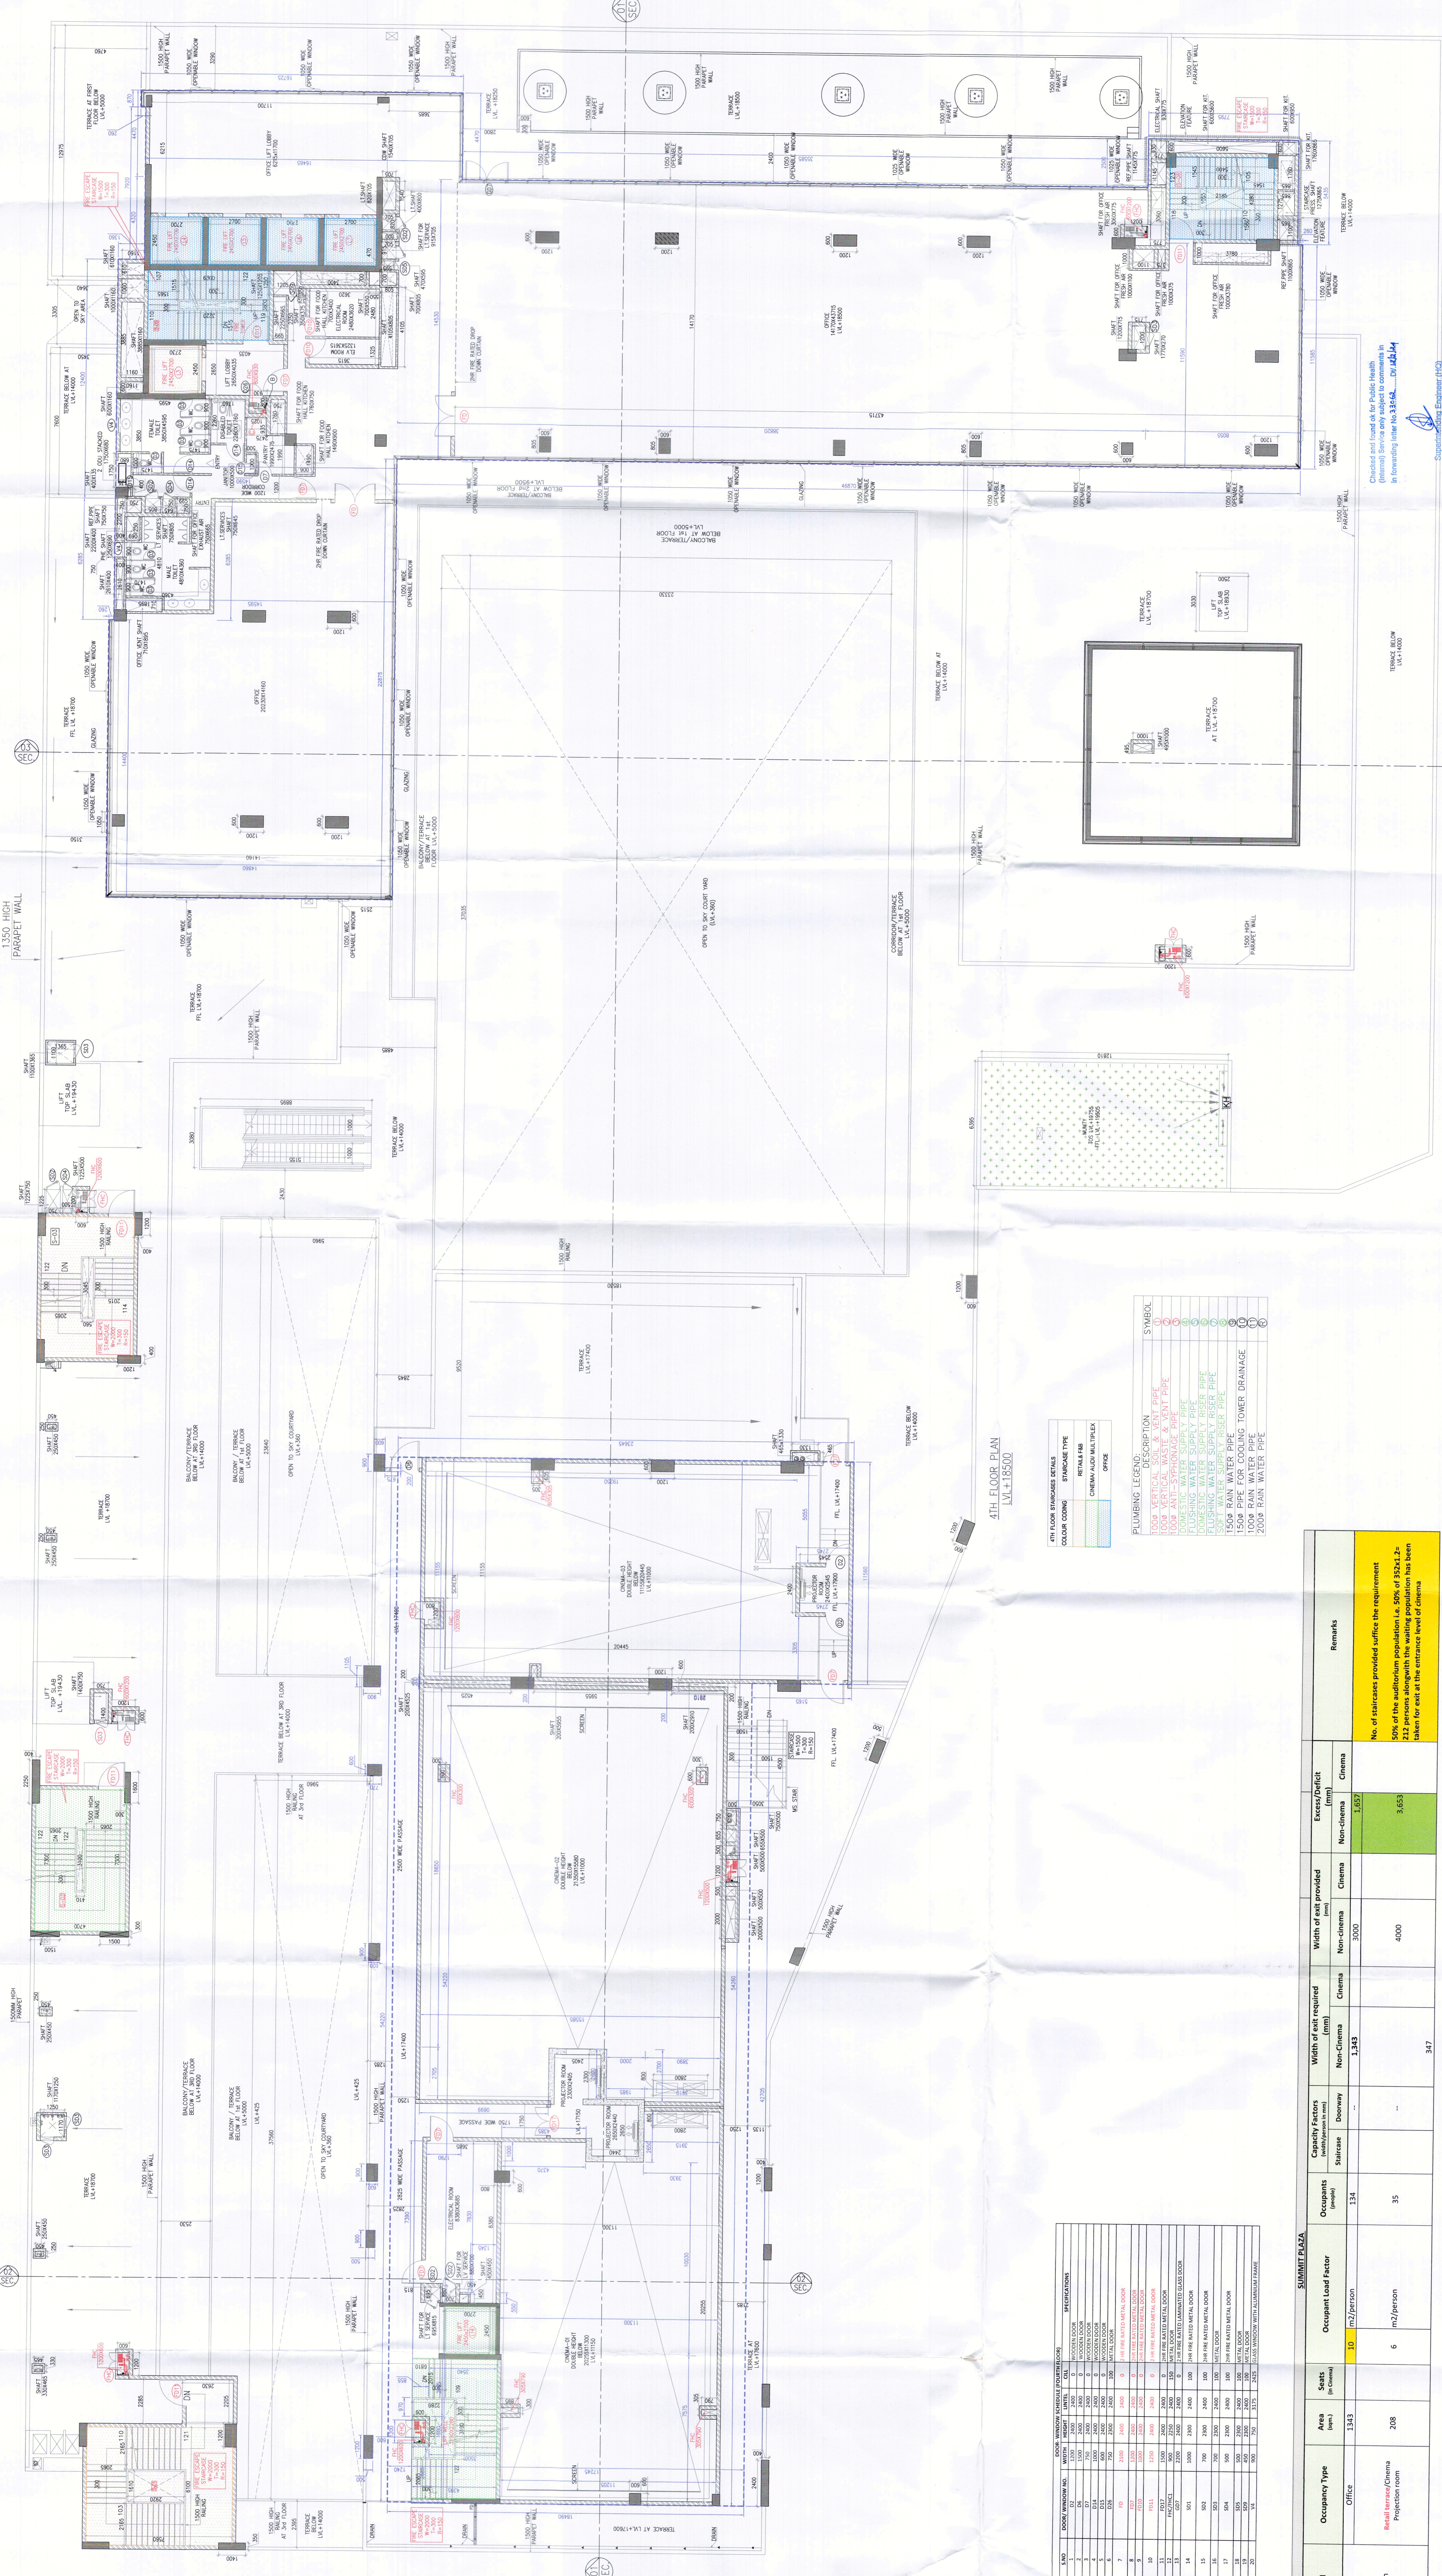

4TH FLOOR PLAN
 LVL: L4-18500

NO.	ROOM / SERVICE AREA	AREA (sqm)	LOAD (kg/sqm)	LOAD (kN)	REMARKS
1	OFFICE	1200	150	180	
2	OFFICE	1000	150	150	
3	OFFICE	1100	150	165	
4	OFFICE	1300	150	195	
5	OFFICE	1400	150	210	
6	OFFICE	1500	150	225	
91	OFFICE	10000	150	1500	

4TH FLOOR PLAN
 LVL: L4-18500

SYMBOL	DESCRIPTION
1	100% VERTICAL SOLE & VENT PIPE
2	100% ANTI-SYDNORASE PIPE
3	100% ANTI-SYDNORASE PIPE
4	DOMESTIC WATER SUPPLY RIBBE PIPE
5	DOMESTIC WATER SUPPLY RIBBE PIPE
6	150MM RAIN WATER PIPE
7	150MM RAIN WATER PIPE
8	100MM RAIN WATER PIPE
9	100MM RAIN WATER PIPE
10	200MM RAIN WATER PIPE
11	200MM RAIN WATER PIPE
12	100MM RAIN WATER PIPE
13	100MM RAIN WATER PIPE
Level	Occupancy Type	Area (sqm)	Seas (sqm)	Occupant Load Factor	Capacity Factors (Number of persons)		Width of exit required (mm)		Excess/Deficit (mm)		Remarks
					Seas	Dooney	Non-Cinema	Cinema	Non-Cinema	Cinema	
Fourth	OFFICE	1343	208	15	134	---	3,343	4000	1,637	3,653	No. of staircases provided suffices the requirement. 50% of the additional population i.e. 50% of 1324 i.e. 212 persons alongwith the existing population has been taken for exit at the entrance level of Cinema.