

1. BUILDING WILL BE DESIGN (STRUCTURES) AS PER RELEVANT IS CODES FOR EARTH QUAKE RESISTANCE.
 2. THE BUILDING IS ARTIFICIALLY LIT AND MECHANICALLY VENTILATED.

This is a "PROVISIONAL BUILDING PLAN" approved only for the purpose of inviting LEGAL obligations from the general public.

DR. Y. K. SINGH
 A.T.P. (H.O.)
 B.P.A.C. B.P.A.C. B.P.A.C. B.P.A.C.

DR. Y. K. SINGH
 A.T.P. (H.O.)
 B.P.A.C. B.P.A.C. B.P.A.C. B.P.A.C.

TO BE REVIEWED BY THE ARCHITECT
 DATED: 21.04.2024


PROJECT : THE ARBOUR
 REVISED (2nd Revision) BUILDING PLANS OF GROUP HOUSING COLONY AREA MEASURING 28.087 ACRES LICENCE NO.123 OF 2012 DATED 20-12-2017 IN SECTOR-83, GURGAON, BEING DEVELOPED BY ARLE BUILDERS & DEVELOPERS PVT. LTD. AND OTHERS IN COLLABORATION WITH DLF HOME DEVELOPERS LTD. MEMBER KNOWS AS DLF NEW GURGAON HOME DEVELOPERS PVT.LTD)

ARCHITECTURE:
ARCOP
 ARCOP ASSOCIATES PVT LTD
 Plot No. 36B, Sector-32, Institutional Area, Gurugram, Haryana, 122001, India
 Tel.: 91-124-4595500
 91-124-4595550
 Fax: 91-124-4595550

ASSOCIATE ARCHITECTS
RISIMIS ARCHITECTS
 RMS ARCHITECTS PVT. LTD.
 69, Nara Niwas (Bhawani Kunj) (Behind D2), Vasant Kunj, New Delhi-110070.
 Tel: 011-26888616, 26888617
 WWW.RSMS-ARCH.COM

ARCHITECT'S SEAL & SIGNATURE
DLF Home Developers Limited
 Authorized Signatory

MARCH - 2024 | Scale : 1:100
 Drawing No. --
STILT FLOOR PLAN & STILT FLOOR AREA CALCULATION TOWER-E
 Drawing No. --
TE-01

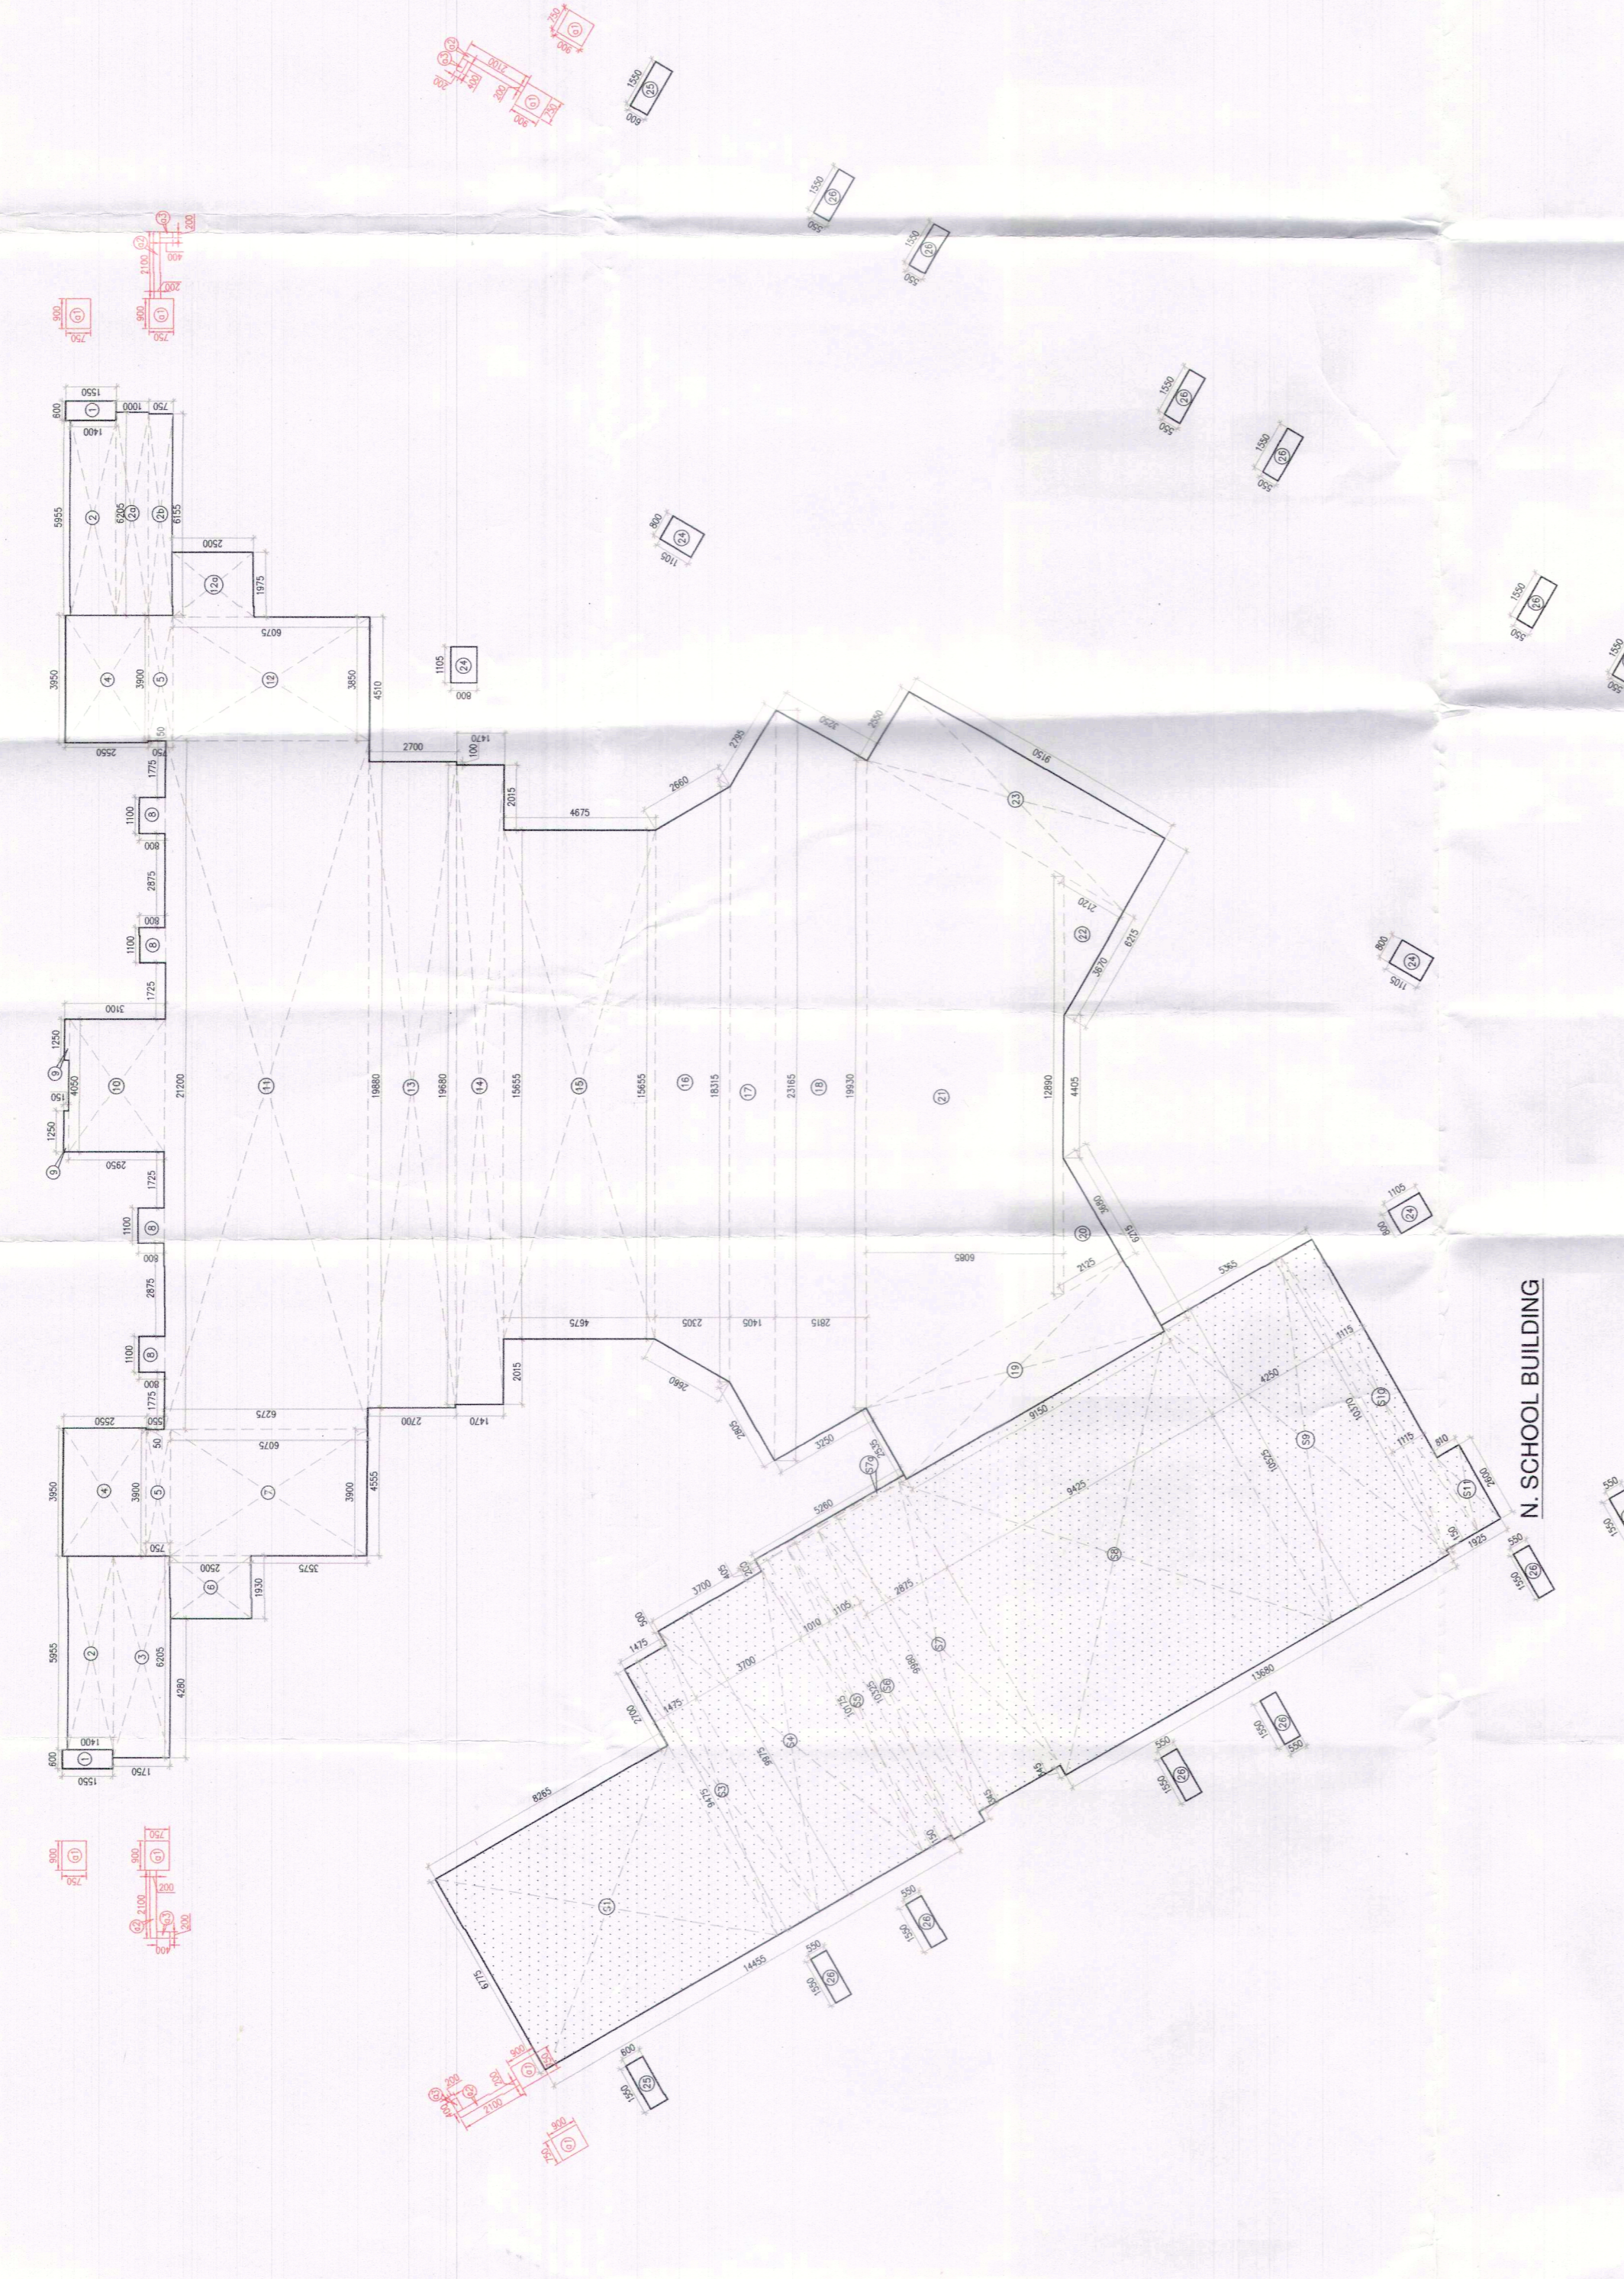

STILT/GROUND FLOOR AREA CALCULATION TOWER-E
N. SCHOOL BUILDING

ALREADY SANCTIONED VIDE MEMO NO. ZP-124(A/PA)/2023/2197 DATED 20-01-2023
PROPOSED ARCHITECTURAL FEATURE

ALREADY SANCTIONED VIDE MEMO NO. ZP-124(A/PA)/2023/2197 DATED 20-01-2023	
Sl. No.	Area (sq. m)
1	1000.00
2	1000.00
Sl. No.	Description	Area (sq. m)
1	STILT FLOOR AREA	1000.00
2	PROPOSED ARCHITECTURAL FEATURE	1000.00
3	TOTAL STILT FLOOR AREA	2000.00

RED COLOUR PROPOSED ARCHITECTURAL FEATURE

1:100

1:100