



NOTE :-

1. BUILDING WILL BE DESIGNED (STRUCTURES) AS PER RELEVANT IS CODES FOR EARTH QUAKE RESISTANCE.
2. THE BUILDING IS ARTIFICIALLY LIT AND MECHANICALLY VENTILATED.

LEGEND :-

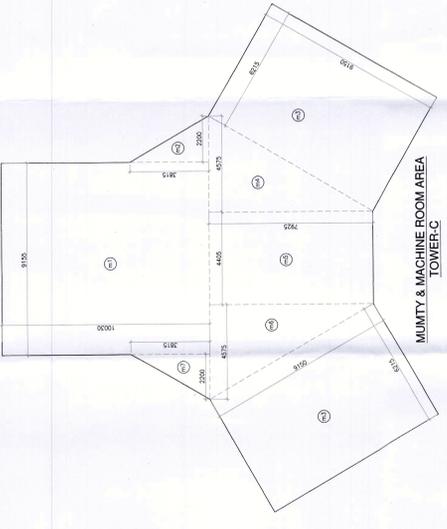

AREA OF MUMTY FLOOR (TOWER-A TO E)	
NO.	AREA (SQ. M)
1	11.85
2	11.85
TOTAL AREA OF MUMTY FLOOR	235.125 SQ.M

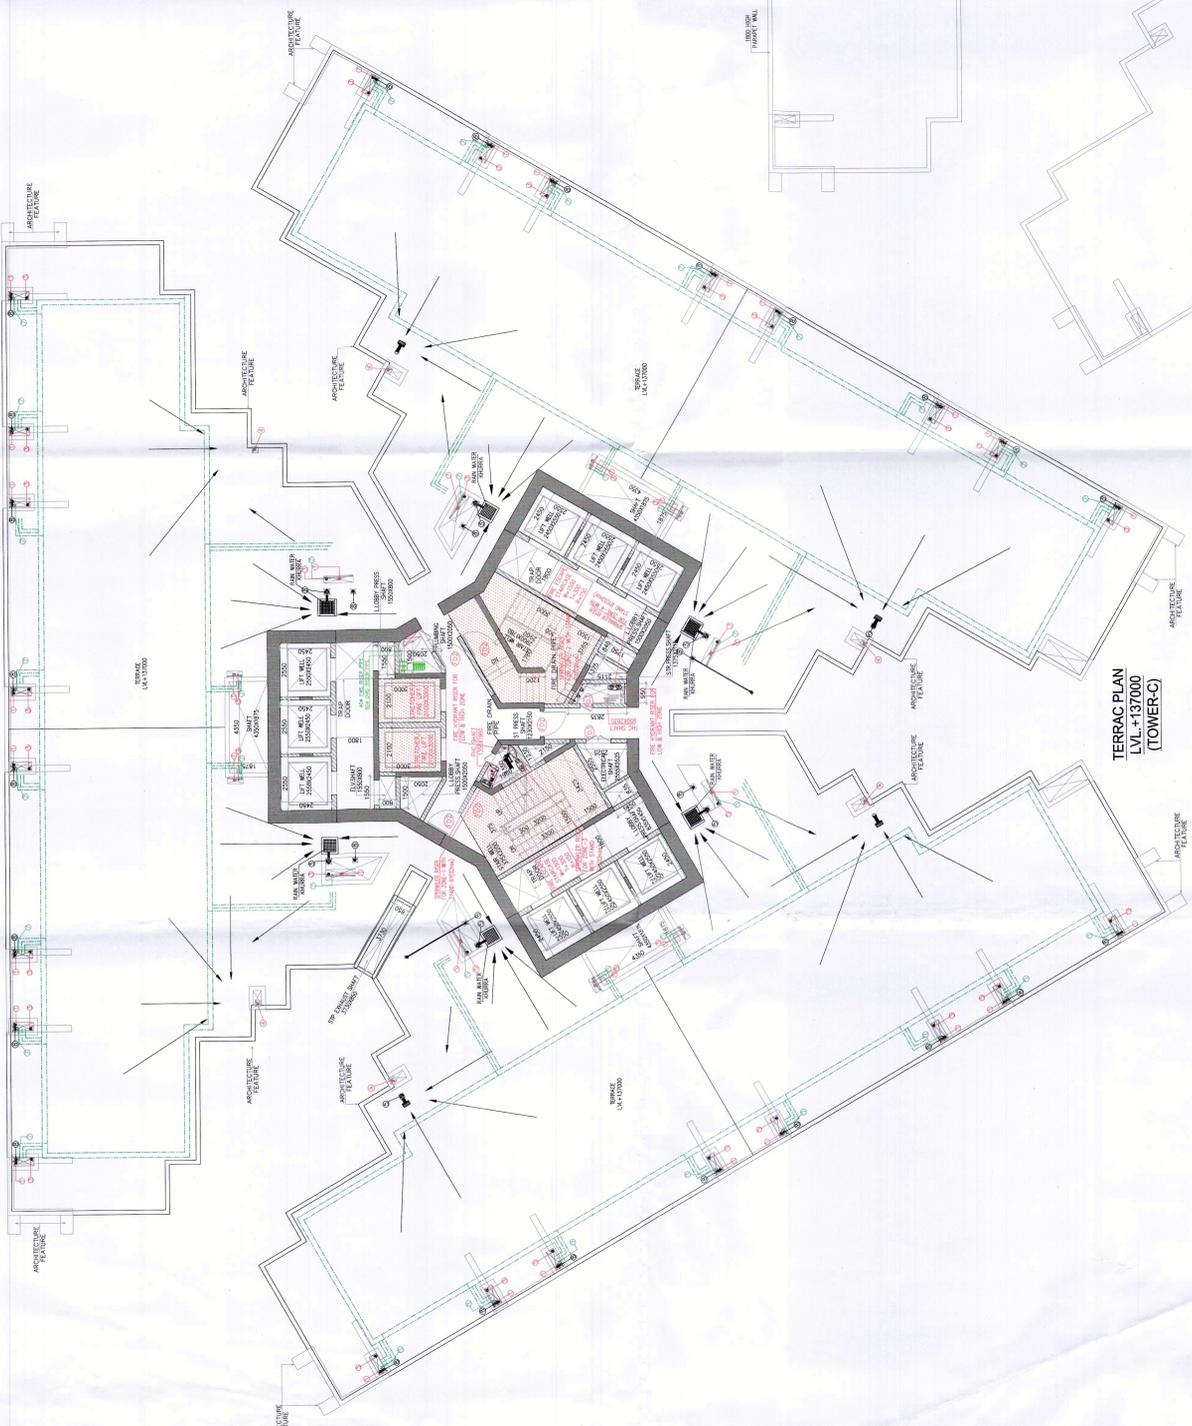

TERRAC PLAN  
LVL +137000  
(TOWER-C)

LEGEND :-

1	1000 JWC SOIL CUT PIPE
2	1000 JWC WASTE CUT PIPE
3	1000 JWC WASTE CUT PIPE
SCHEDULE OF OPENINGS ON FLOOR

S.No	TYPE	WIDTH	HEIGHT	SELL HT	FIRE RATING	MATERIAL	LOCATION
1	F02	1250	2400	-	2 HRS	AS SPECIFIED	FIRE TOWER
2	F03	1200	2400	-	2 HRS	AS SPECIFIED	FIRE TOWER
3	OL	1200	2400	-	-	-	-
4	OL1	1500	2400	-	-	-	-

**PROJECT :**  
 REVISED BUILDING PLANS OF GROUP HOUSING COLONY AREA MEASURING 25.087 ACRES (LICENSE NO. 123 OF 2012 DATED 20-12-2012 IN SECTOR-63, GURGAON, BEING DEVELOPED BY ARLE BUILDERS & DEVELOPERS PVT. LTD. AND OTHERS IN COLLABORATION WITH DLF HOME DEVELOPERS LTD (EARLIER KNOWN AS DLF NEW GURGAON HOME DEVELOPERS PVT.LTD)

**ARCHITECTURE:**  
**ARCOP**  
 ARCOP ASSOCIATES PVT LTD  
 Plot No. 36B, Sector-32, Institutional Area, Gurugram, Haryana. 122001, India  
 Tel: 91-124-4595500  
 91-124-4595550  
 Fax: 91-124-4595550

TO BE READ WITH THIS OFFICE  
 DATED: 31.01.2023

APPHO  
 MEERAPAC  
 DLF Home Developers Limited  
 Prateek Bhatnagar  
 Director  
 Prateek Bhatnagar  
 Director  
 Prateek Bhatnagar  
 Director

OWNER'S SEAL & SIGNATURE  
 ARCHITECT'S SEAL & SIGNATURE

JAN - 2023  
 Scale : 1:100  
 Drawing No. :  
**TERRACE & MACHINE ROOM-1 PLAN**  
 TOWER-C  
 Drawing No. :  
 TC-05

Building plans have been checked and found in order as per Public Health Services pool of files.

APPHO  
 MEERAPAC  
 DLF Home Developers Limited  
 Prateek Bhatnagar  
 Director  
 Prateek Bhatnagar  
 Director  
 Prateek Bhatnagar  
 Director