


NOTE: PLAN NOT TO SCALE

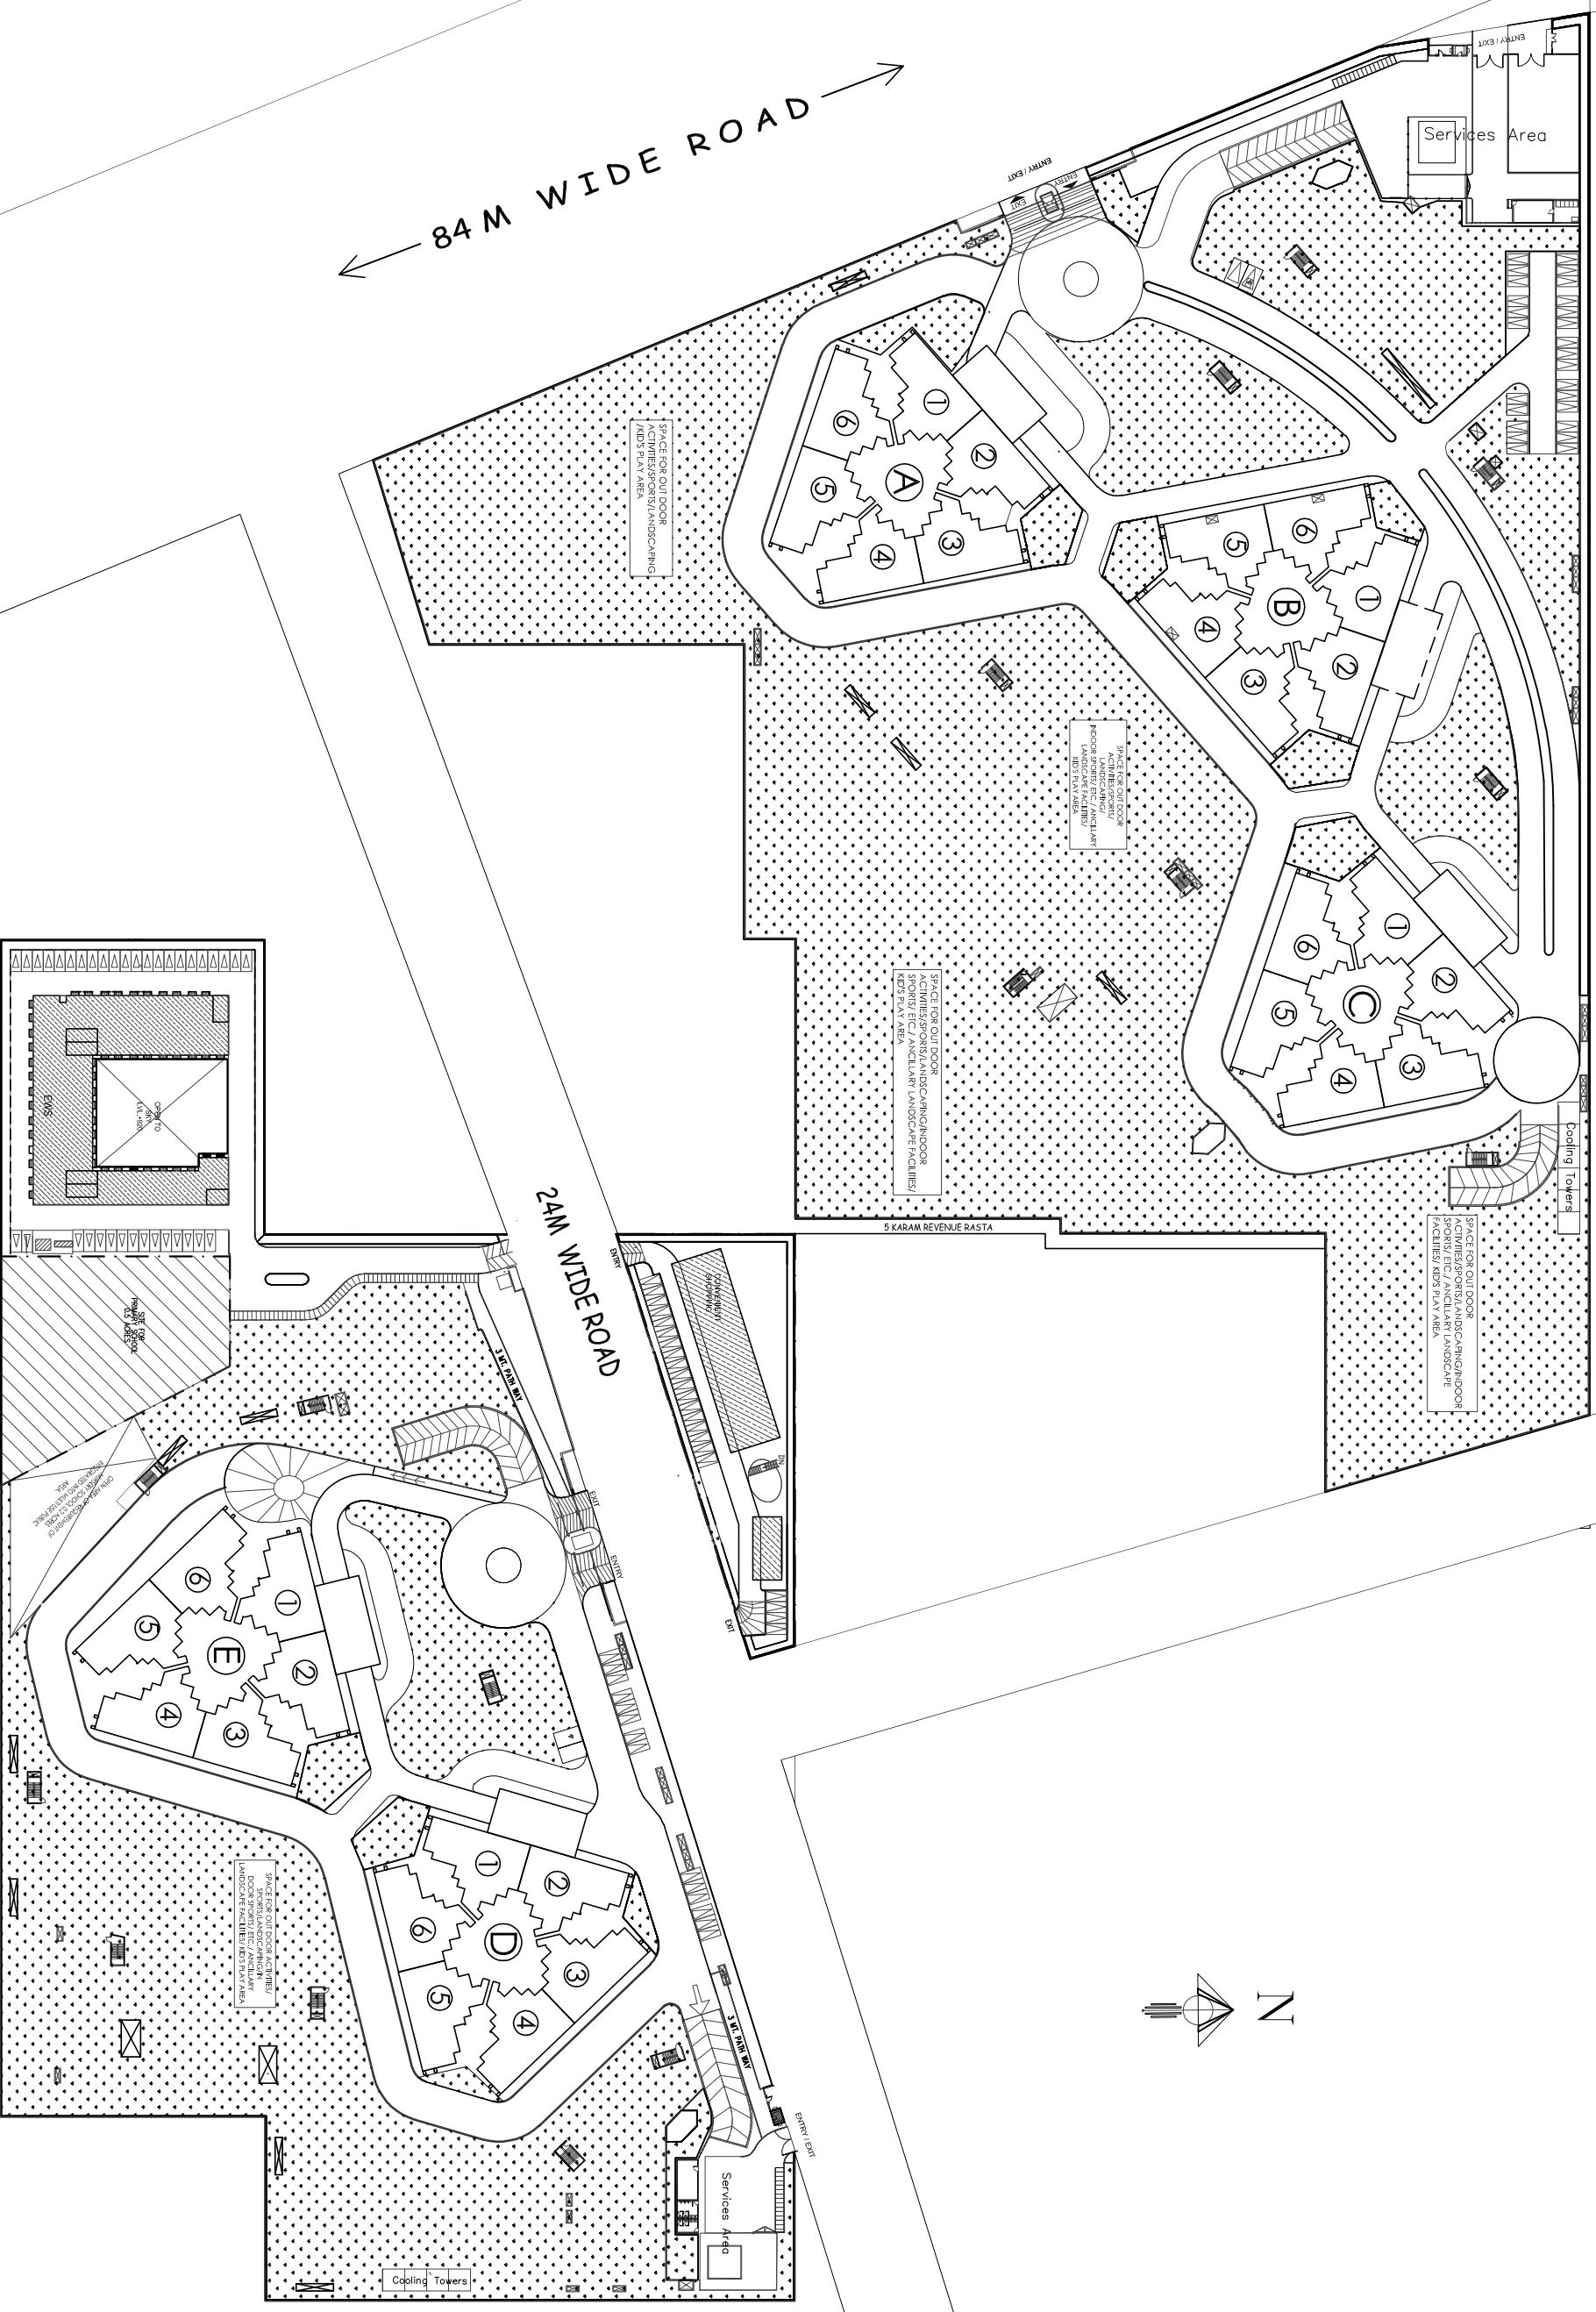

# TENTATIVE SITE PLAN