

# 233.61 SQM. BASEMENT FLOOR PLAN (PLOT - K 16-25)




PLAN NOT TO SCALE

DISCLAIMER: LAYOUT CAN BE MIRRORED AS PER SPECIFIC LOCATION

THE IMAGES ARE FOR ILLUSTRATIVE AND FOR INDICATIVE PURPOSES ONLY

FURNITURE LAYOUT AND FURNISHINGS ARE FOR ILLUSTRATIVE AND INDICATIVE PURPOSE ONLY

233.61 SQM. STILT FLOOR PLAN  
(PLOT - K 16-25)

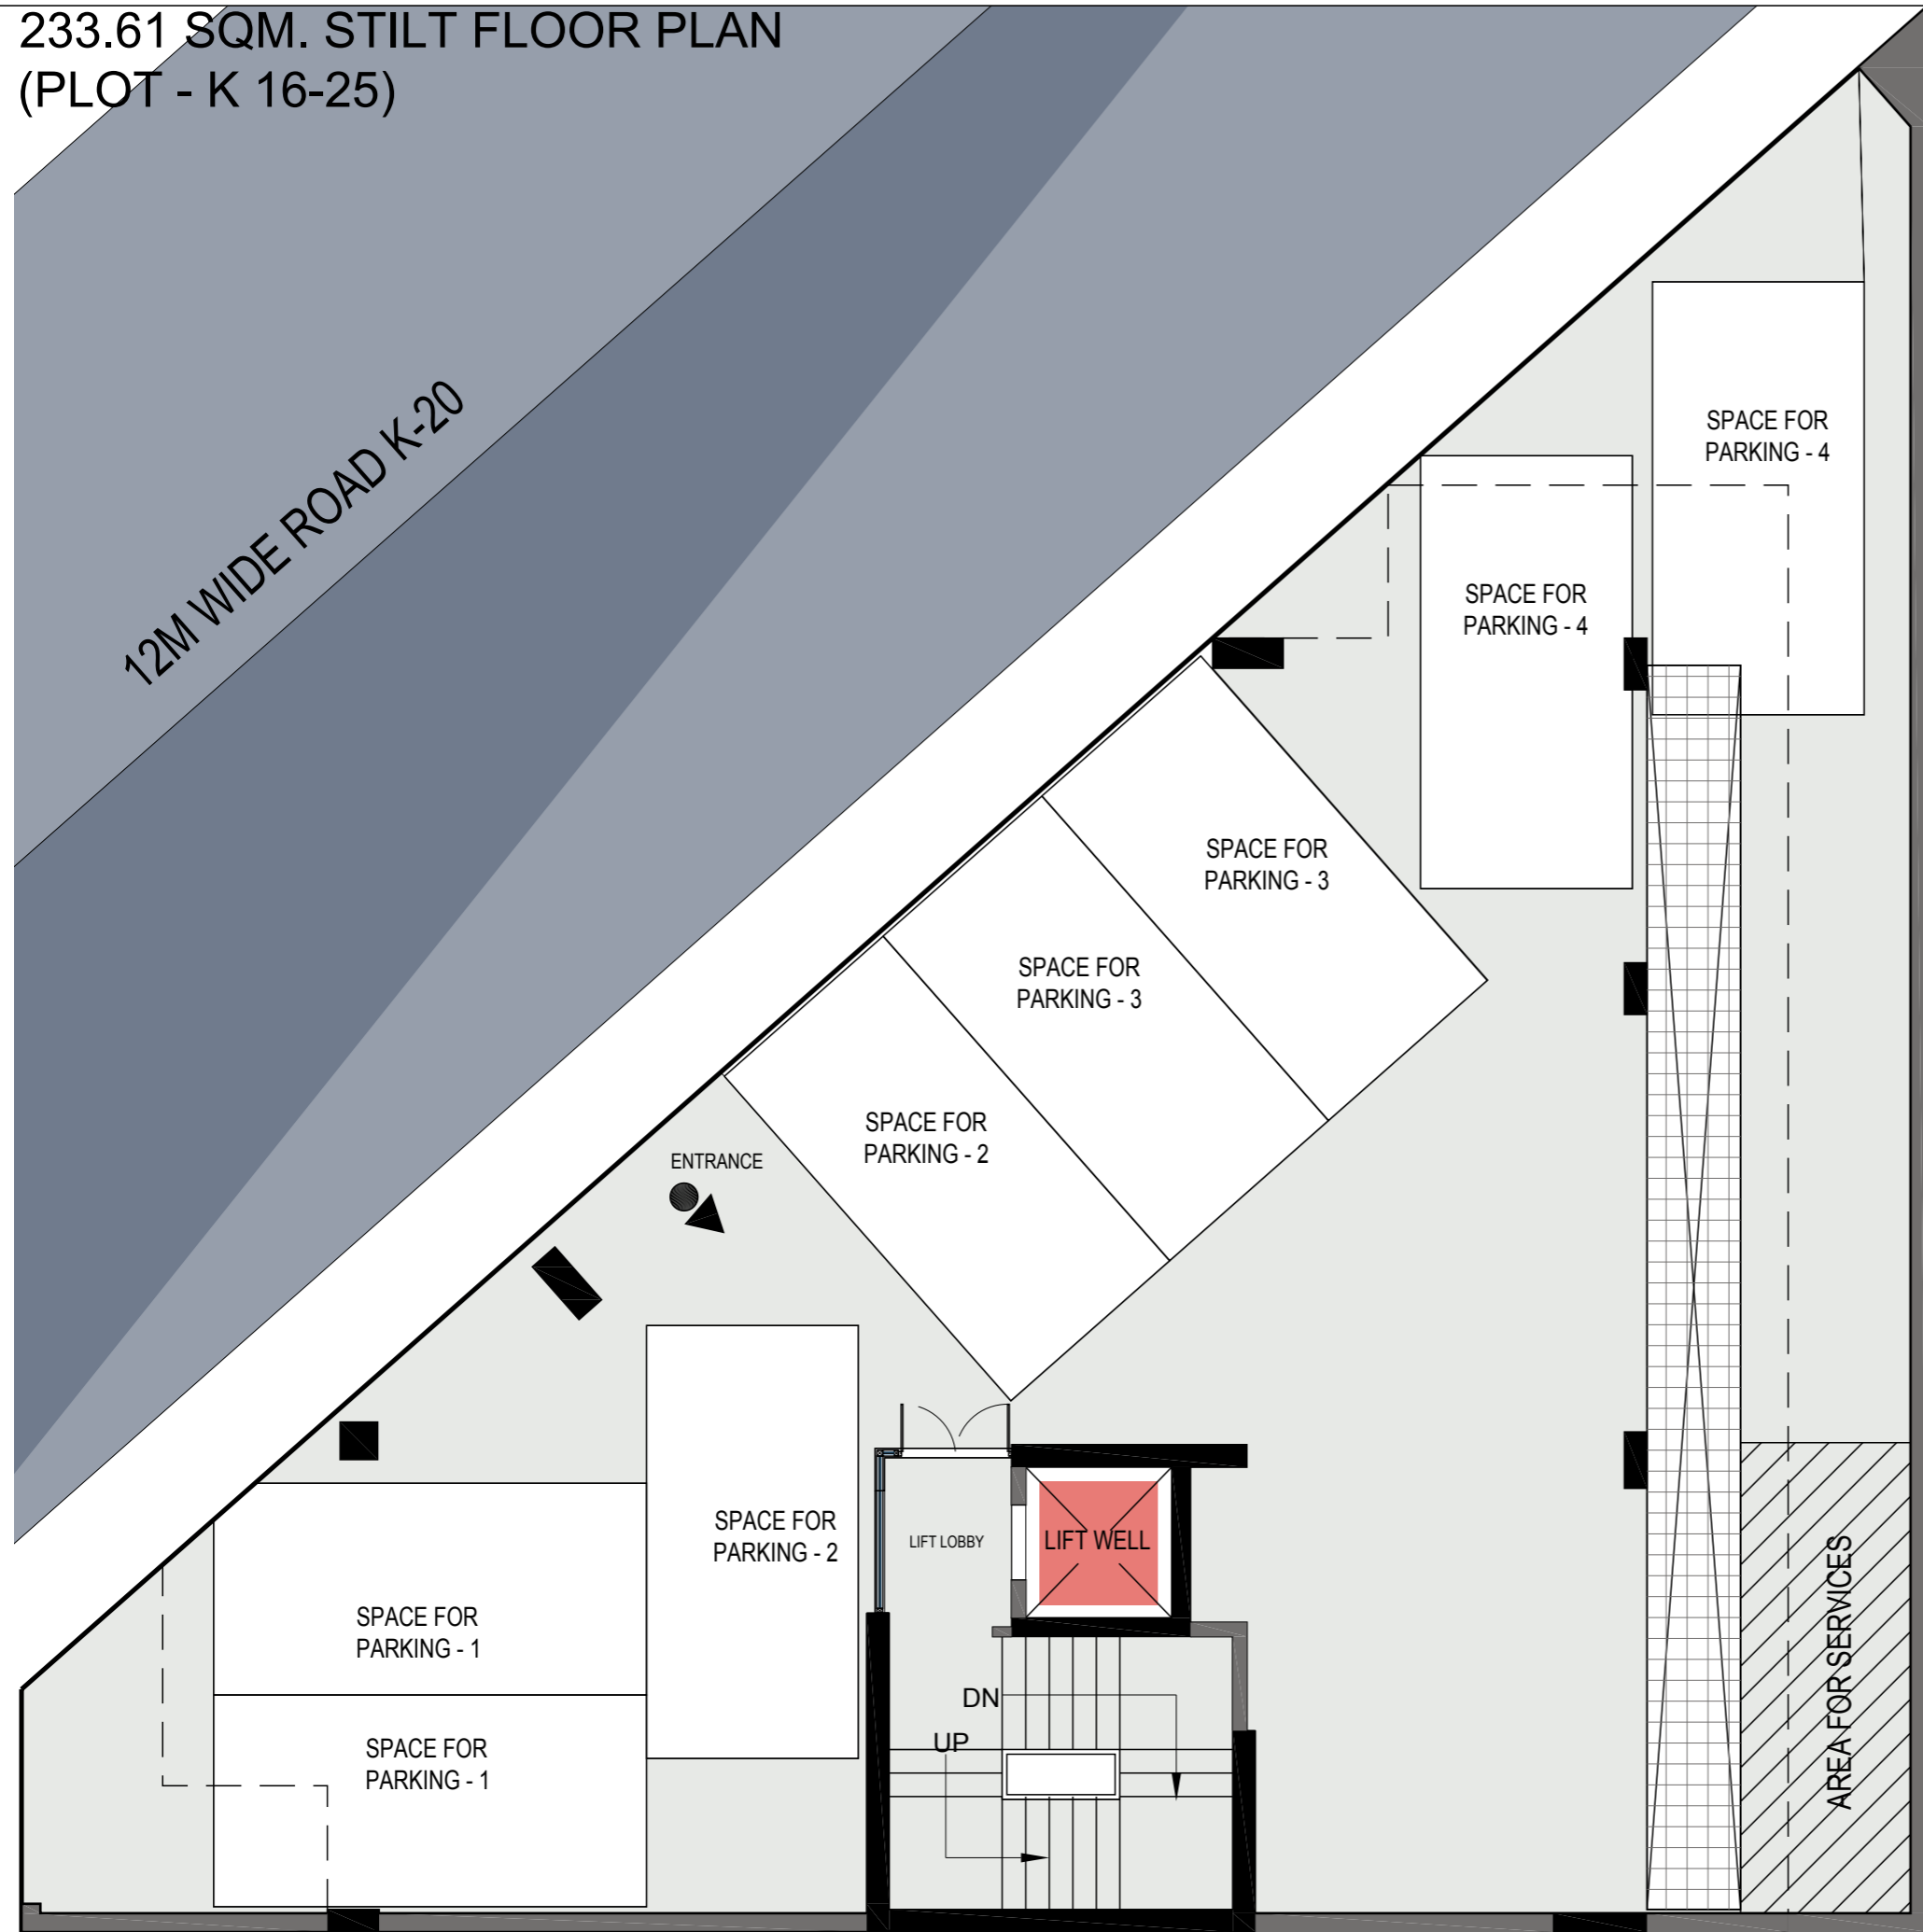

PLAN NOT TO SCALE  
DISCLAIMER: LAYOUT CAN BE MIRRORED AS PER SPECIFIC LOCATION  
THE IMAGES ARE FOR ILLUSTRATIVE AND FOR INDICATIVE PURPOSES ONLY  
FURNITURE LAYOUT AND FURNISHINGS ARE FOR ILLUSTRATIVE AND  
INDICATIVE PURPOSE ONLY

# 233.61 SQM. TYPICAL FLOOR PLAN (PLOT - K 16-25)




PLAN NOT TO SCALE

DISCLAIMER: LAYOUT CAN BE MIRRORED AS PER SPECIFIC LOCATION

THE IMAGES ARE FOR ILLUSTRATIVE AND FOR INDICATIVE PURPOSES ONLY

FURNITURE LAYOUT AND FURNISHINGS ARE FOR ILLUSTRATIVE AND INDICATIVE PURPOSE ONLY

# 233.61 SQM. TERRACE FLOOR PLAN (PLOT - K 16-25)

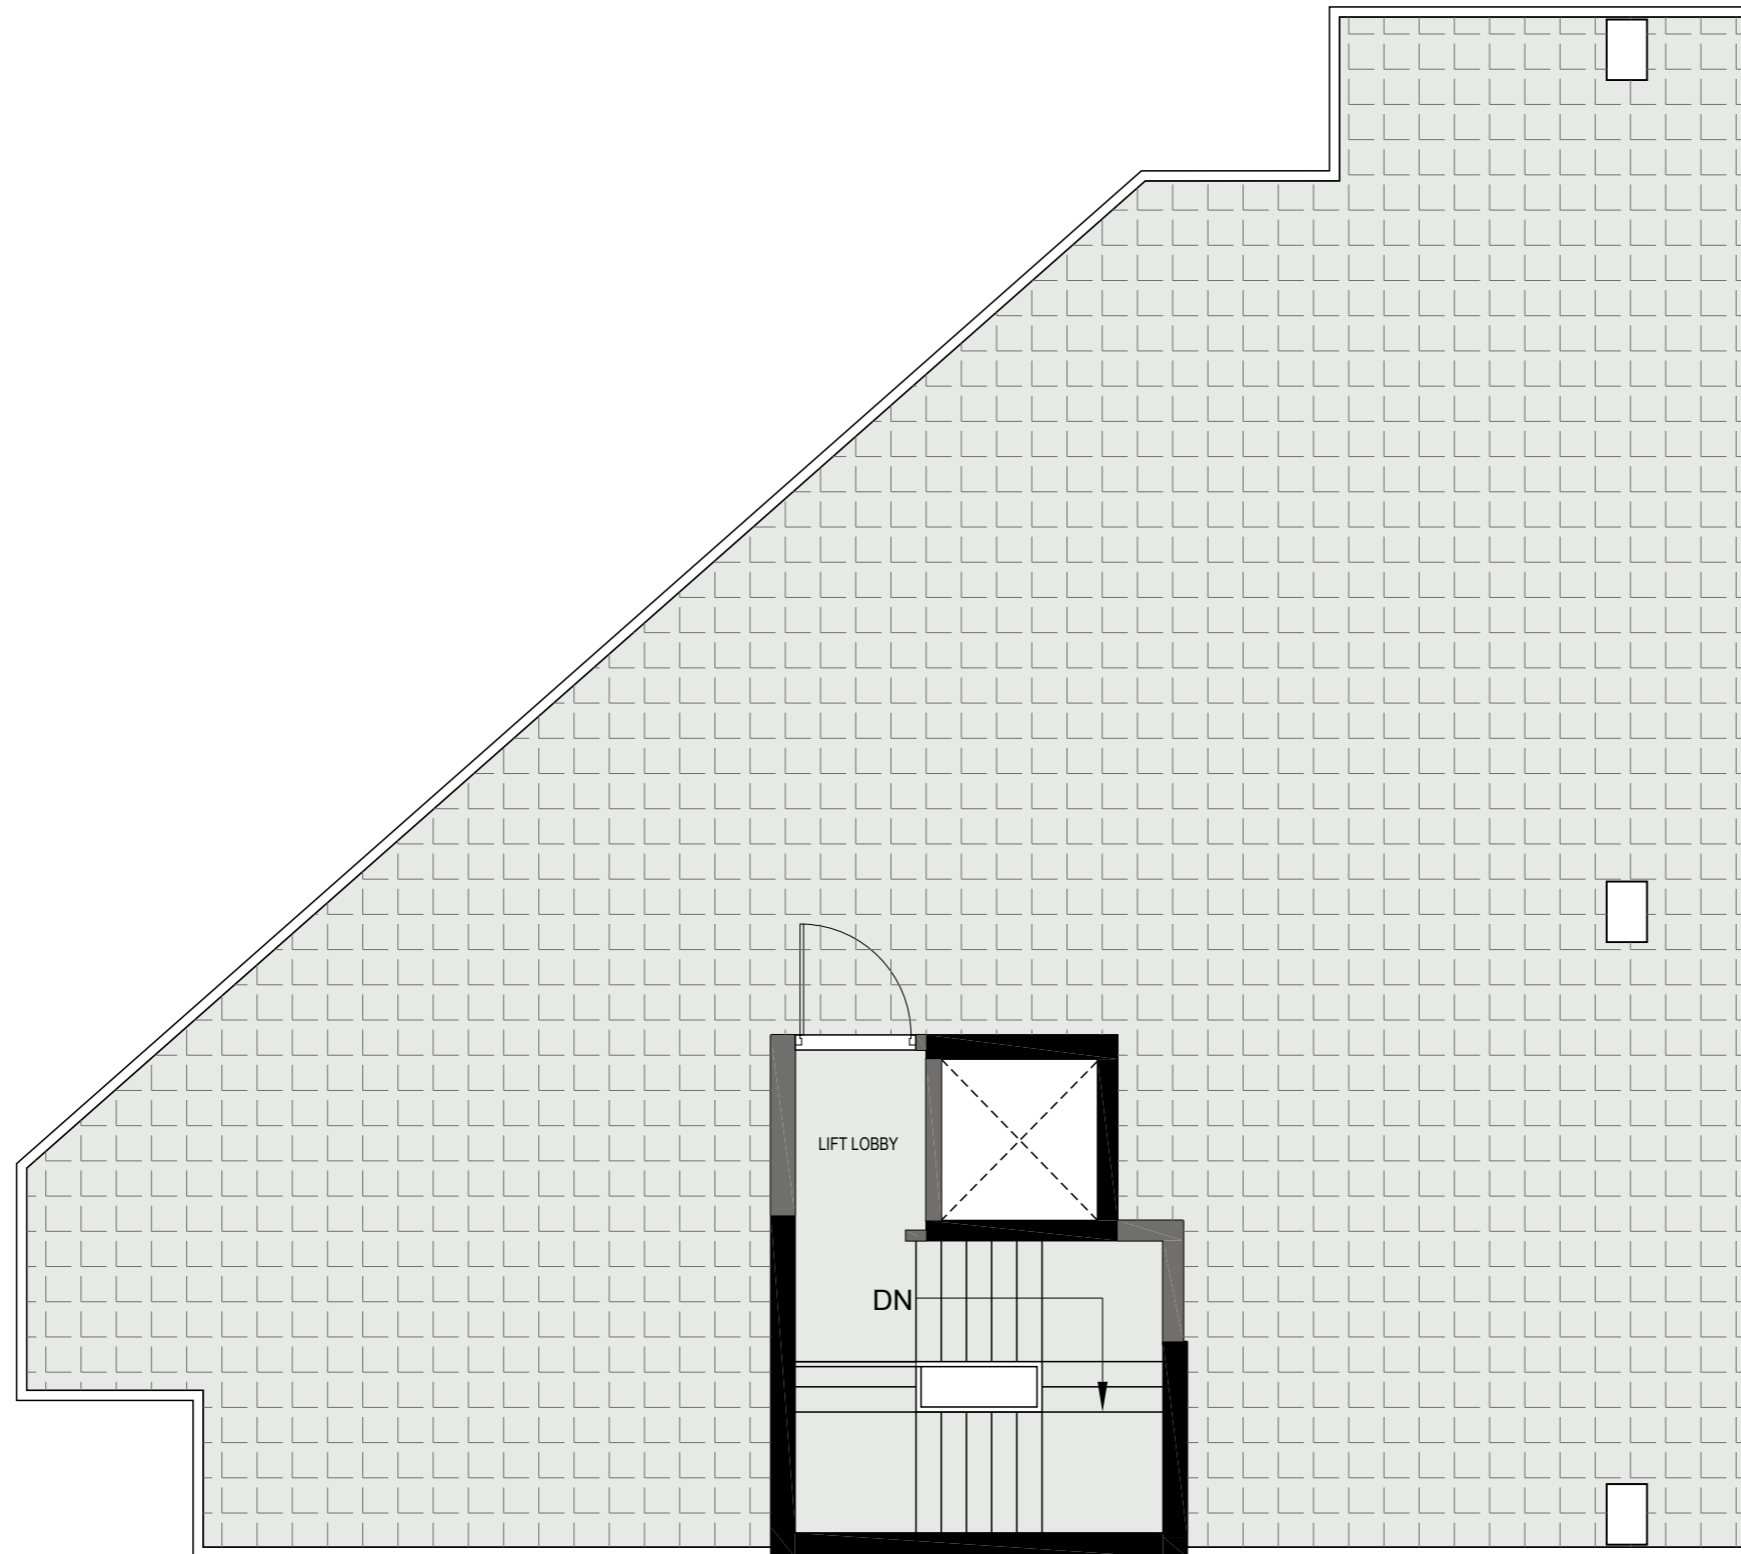

PLAN NOT TO SCALE

DISCLAIMER: LAYOUT CAN BE MIRRORED AS PER SPECIFIC LOCATION

THE IMAGES ARE FOR ILLUSTRATIVE AND FOR INDICATIVE PURPOSES ONLY

FURNITURE LAYOUT AND FURNISHINGS ARE FOR ILLUSTRATIVE AND INDICATIVE PURPOSE ONLY