


264 SQM. BASEMENT FLOOR PLAN (PLOT L-31/4)

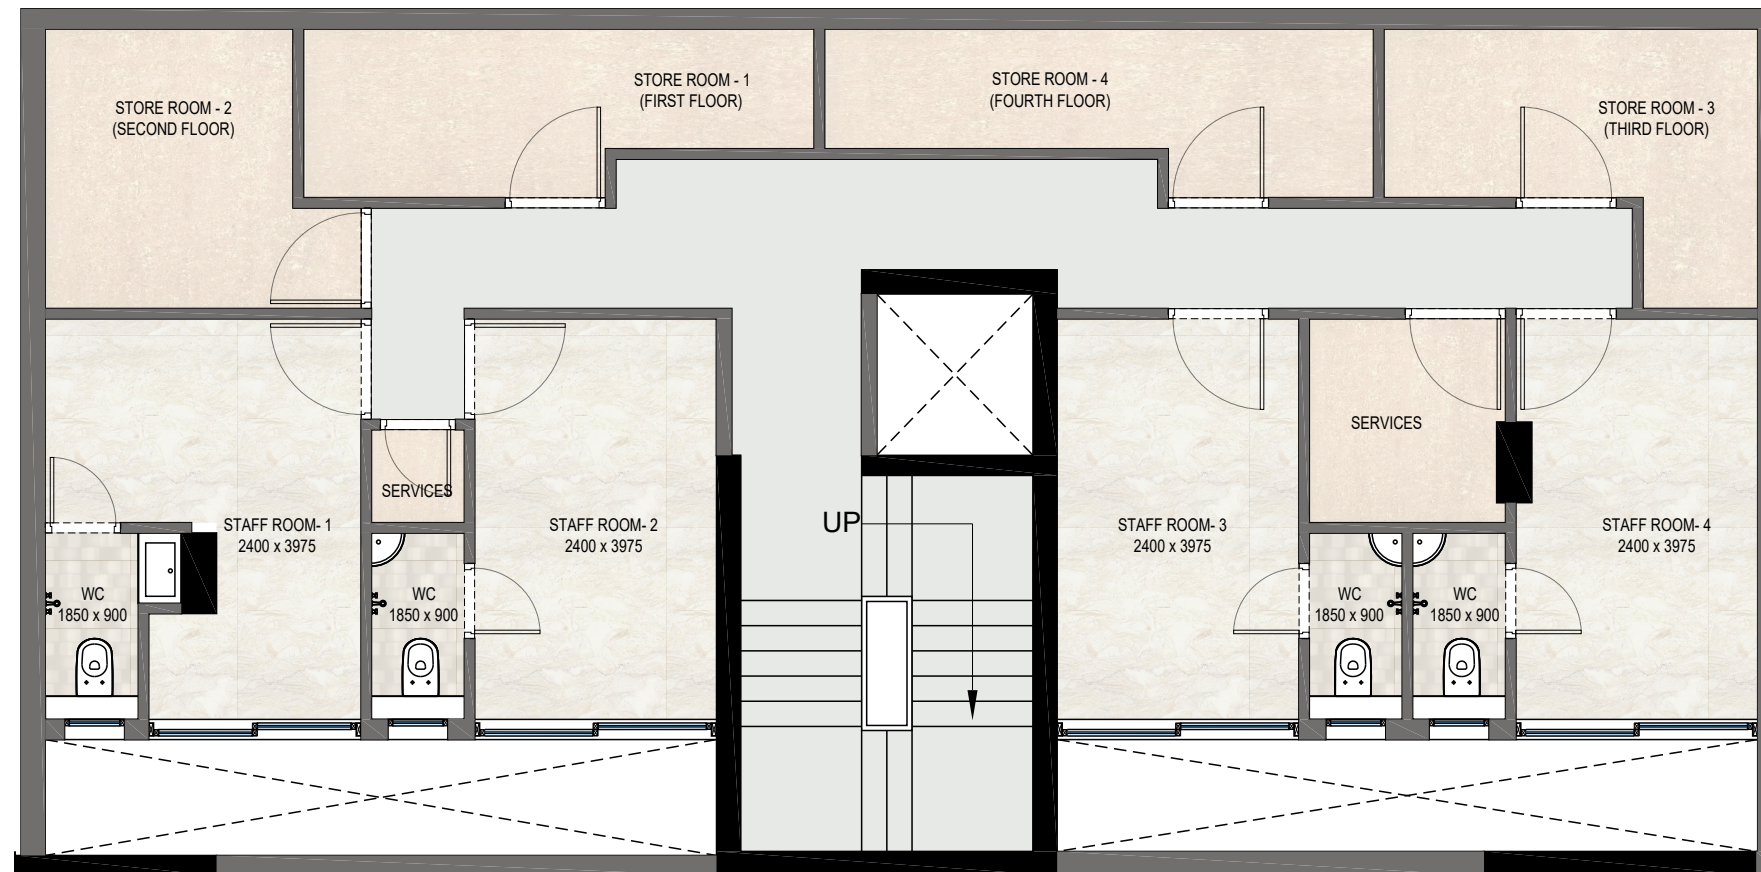


PLAN NOT TO SCALE

DISCLAIMER: LAYOUT CAN BE MIRRORED AS PER SPECIFIC LOCATION

THE IMAGES ARE FOR ILLUSTRATIVE AND FOR INDICATIVE PURPOSES ONLY.

FURNITURE LAYOUT AND FURNITURE ARE FOR ILLUSTRATIVE AND INDICATIVE PURPOSE ONLY

264 SQM. STILT FLOOR PLAN (PLOT L-31/4)

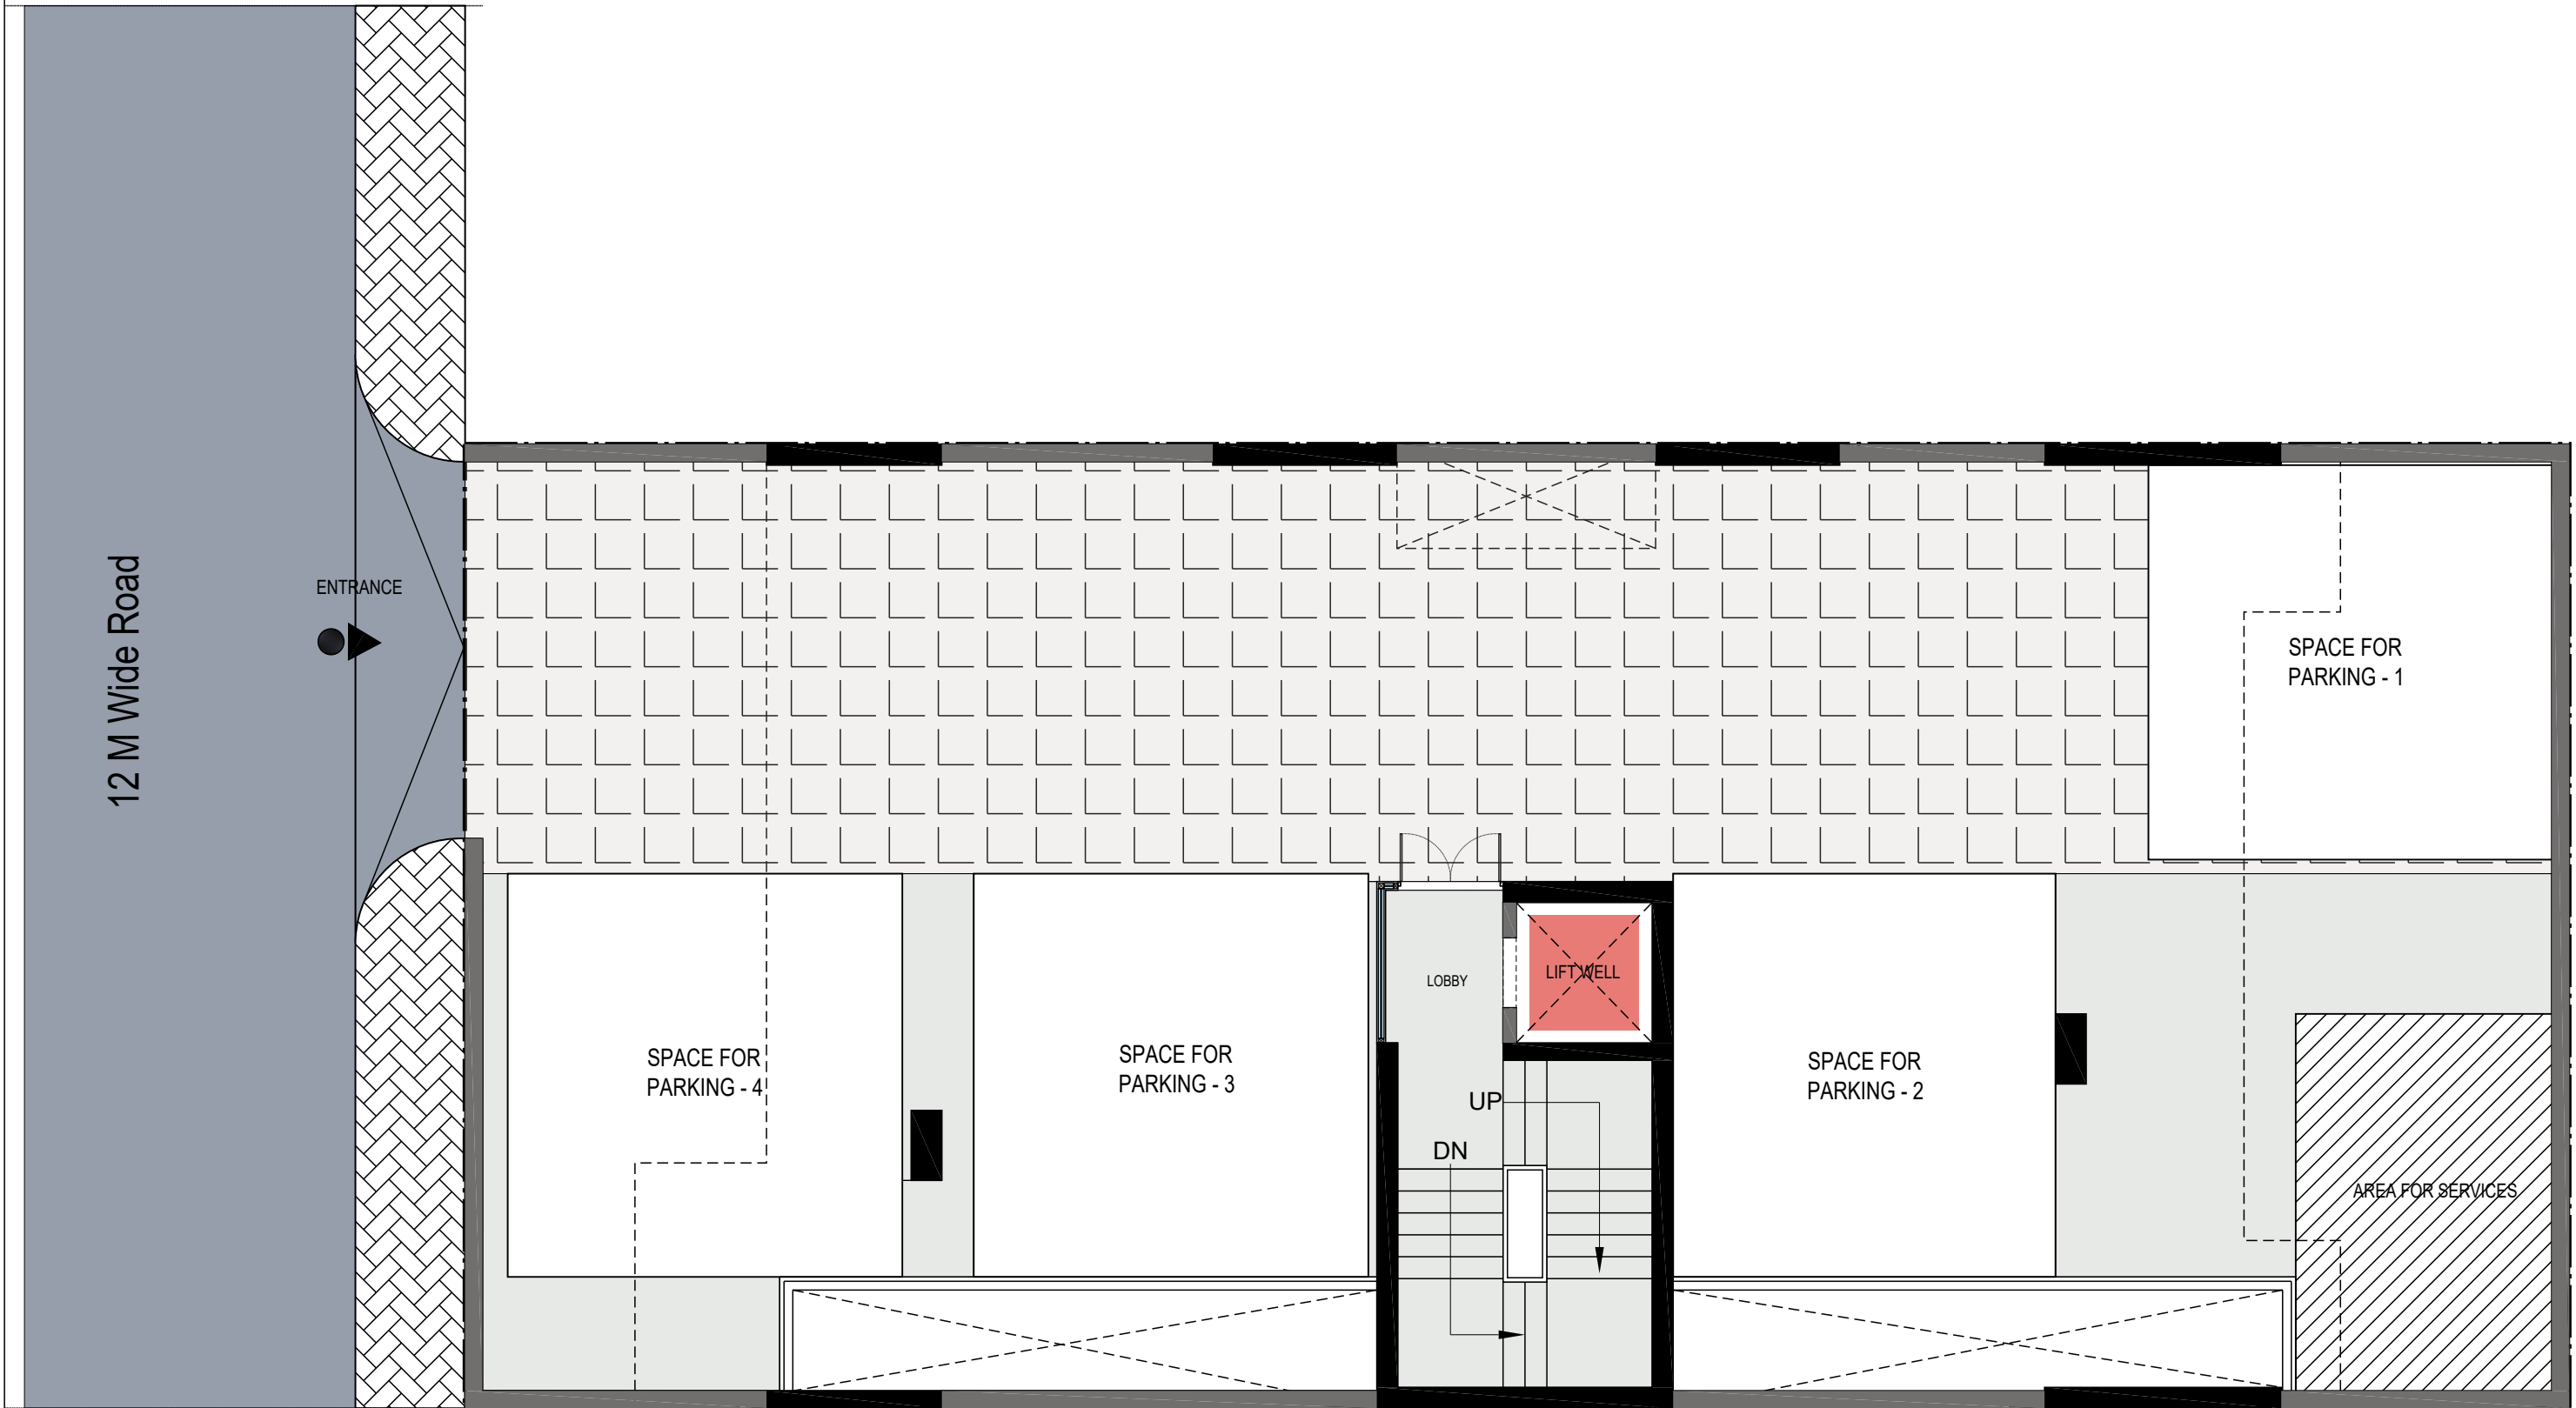


PLAN NOT TO SCALE

DISCLAIMER: LAYOUT CAN BE MIRRORED AS PER SPECIFIC LOCATION

THE IMAGES ARE FOR ILLUSTRATIVE AND FOR INDICATIVE PURPOSES ONLY.


FURNITURE LAYOUT AND FURNITURE ARE FOR ILLUSTRATIVE AND INDICATIVE PURPOSE ONLY

264 SQM. TYPICAL FLOOR PLAN (PLOT L-31/4)

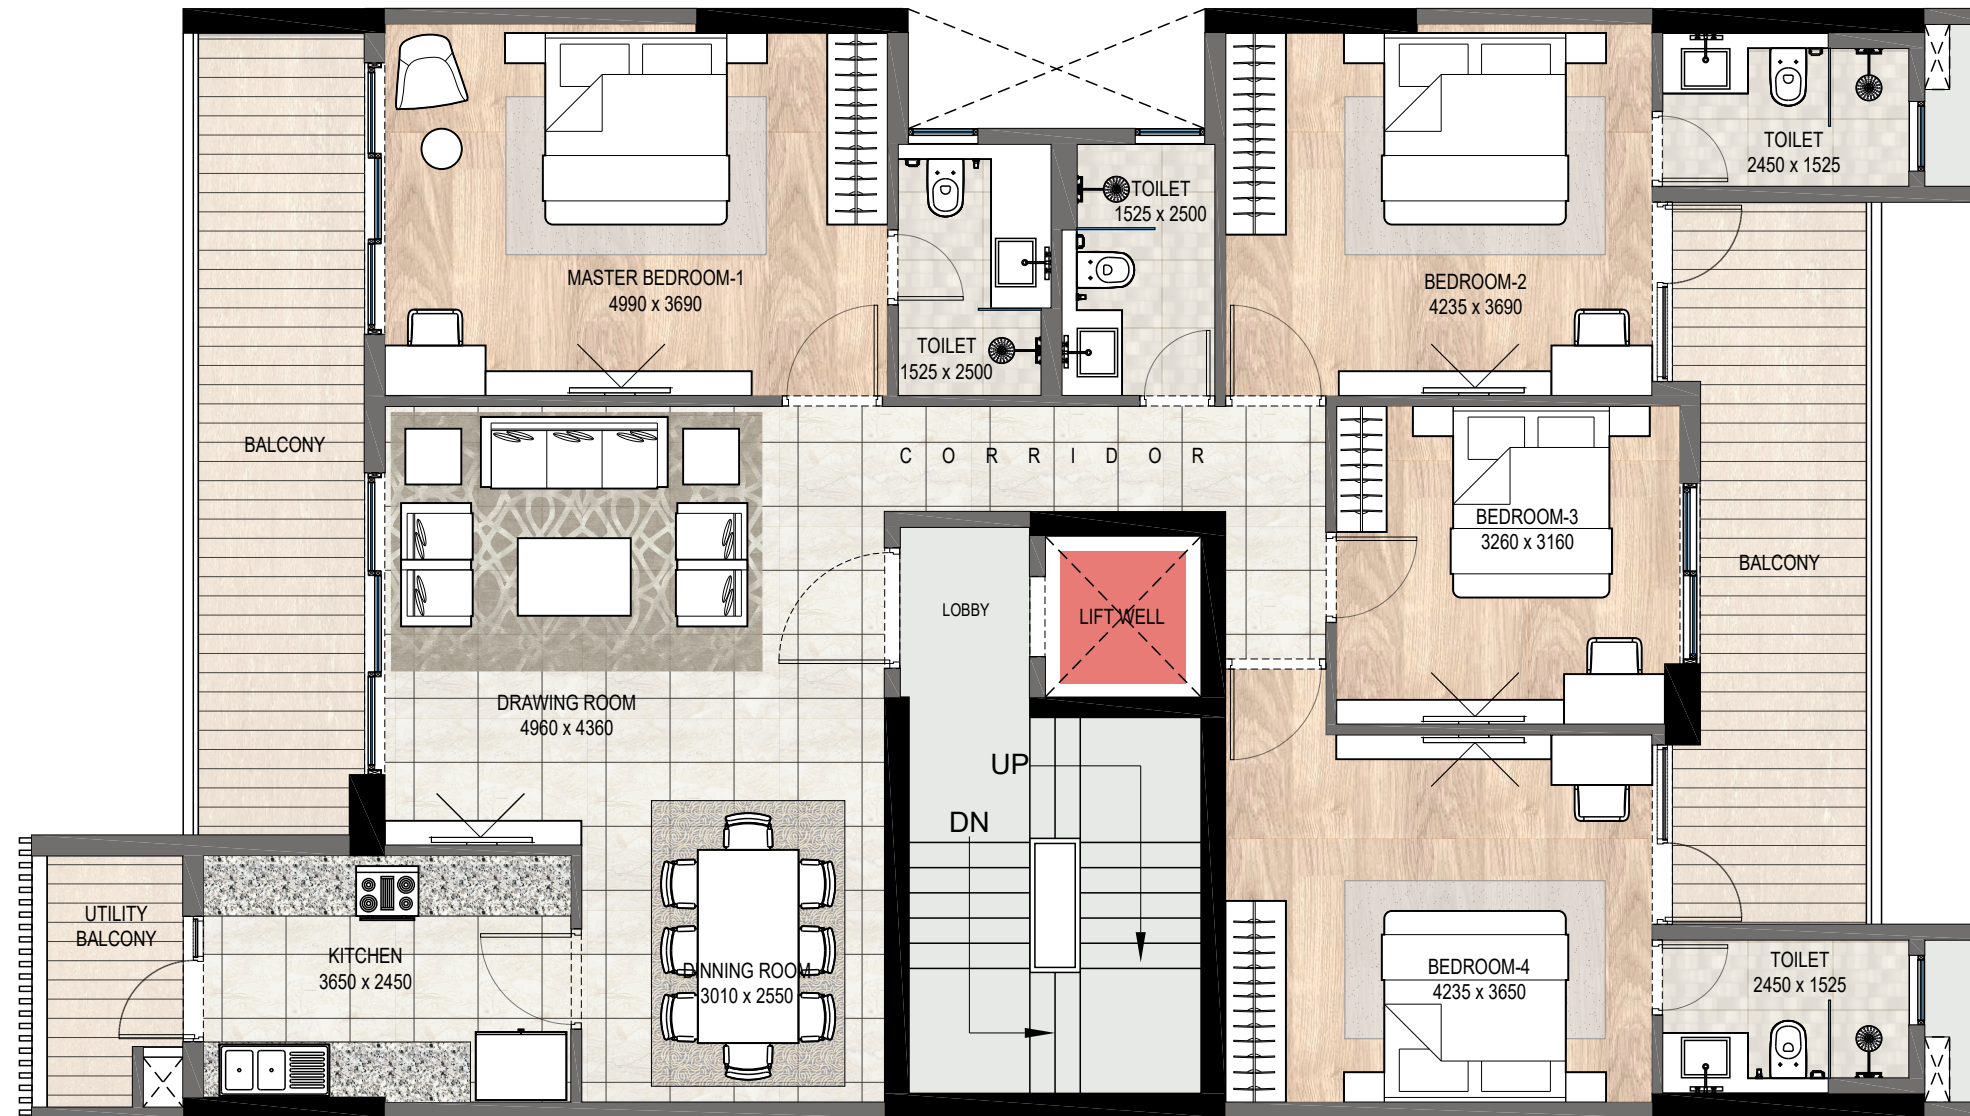

PLAN NOT TO SCALE
DISCLAIMER: LAYOUT CAN BE MIRRORED AS PER SPECIFIC LOCATION
THE IMAGES ARE FOR ILLUSTRATIVE AND FOR INDICATIVE PURPOSES ONLY.
FURNITURE LAYOUT AND FURNITURE ARE FOR ILLUSTRATIVE AND INDICATIVE PURPOSE ONLY

264 SQM. TERRACE FLOOR PLAN (PLOT L-31/4)

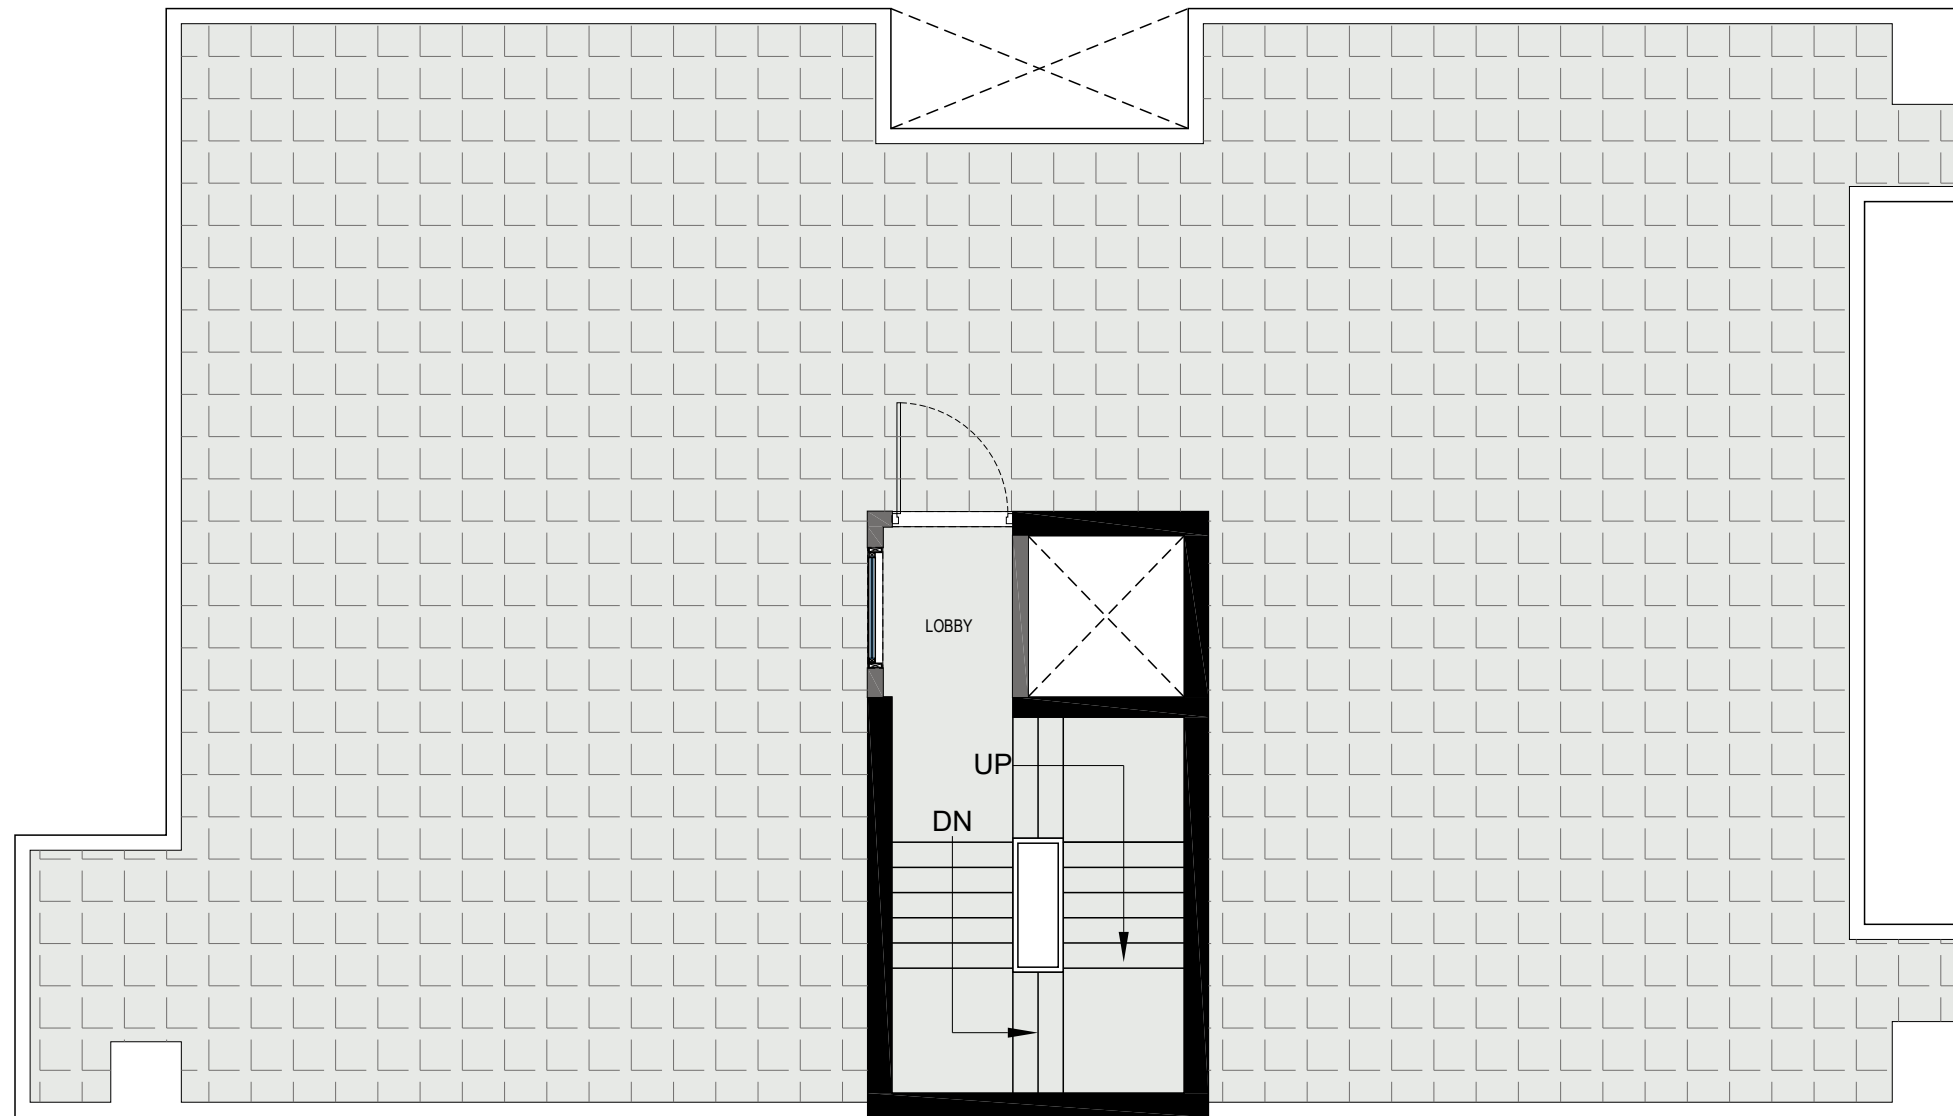

PLAN NOT TO SCALE

DISCLAIMER: LAYOUT CAN BE MIRRORED AS PER SPECIFIC LOCATION

THE IMAGES ARE FOR ILLUSTRATIVE AND FOR INDICATIVE PURPOSES ONLY.

FURNITURE LAYOUT AND FURNITURE ARE FOR ILLUSTRATIVE AND INDICATIVE PURPOSE ONLY