

Note :-

1. BUILDING HAS AUTOMATIC SPRINKLER SYSTEM WHEREVER REQUIRED BY NBC.
2. BUILDING WILL BE DESIGNED (STRUCTURES) AS PER RELEVANT CODES FOR EARTH QUAKE RESISTANCE.
3. BUILDING IS ARTIFICIALLY LIGHTED MECHANICALLY VENTILATED /AIRCONDITIONED 100% POWER BACKUP

LEGEND:-

This is a "PROVISIONAL BUILDING PLAN" approved only for the purpose of inviting objections from the general public

(Signature) S.T.P. (HO) S.T.P. (G) C.T.P. (Hr)
 Member Secretary Member Chairman
 B.P.A.C. B.P.A.C. B.P.A.C.

(Signature) ATP(HQ)


(Signature) JD.

(Signature) PA.


(Signature) Ram Avtar Bassi JD(HQ)

DDT (M) MEMBER BPAC


TO BE READ WITH THIS OFFICE MEMO NO. DATED :

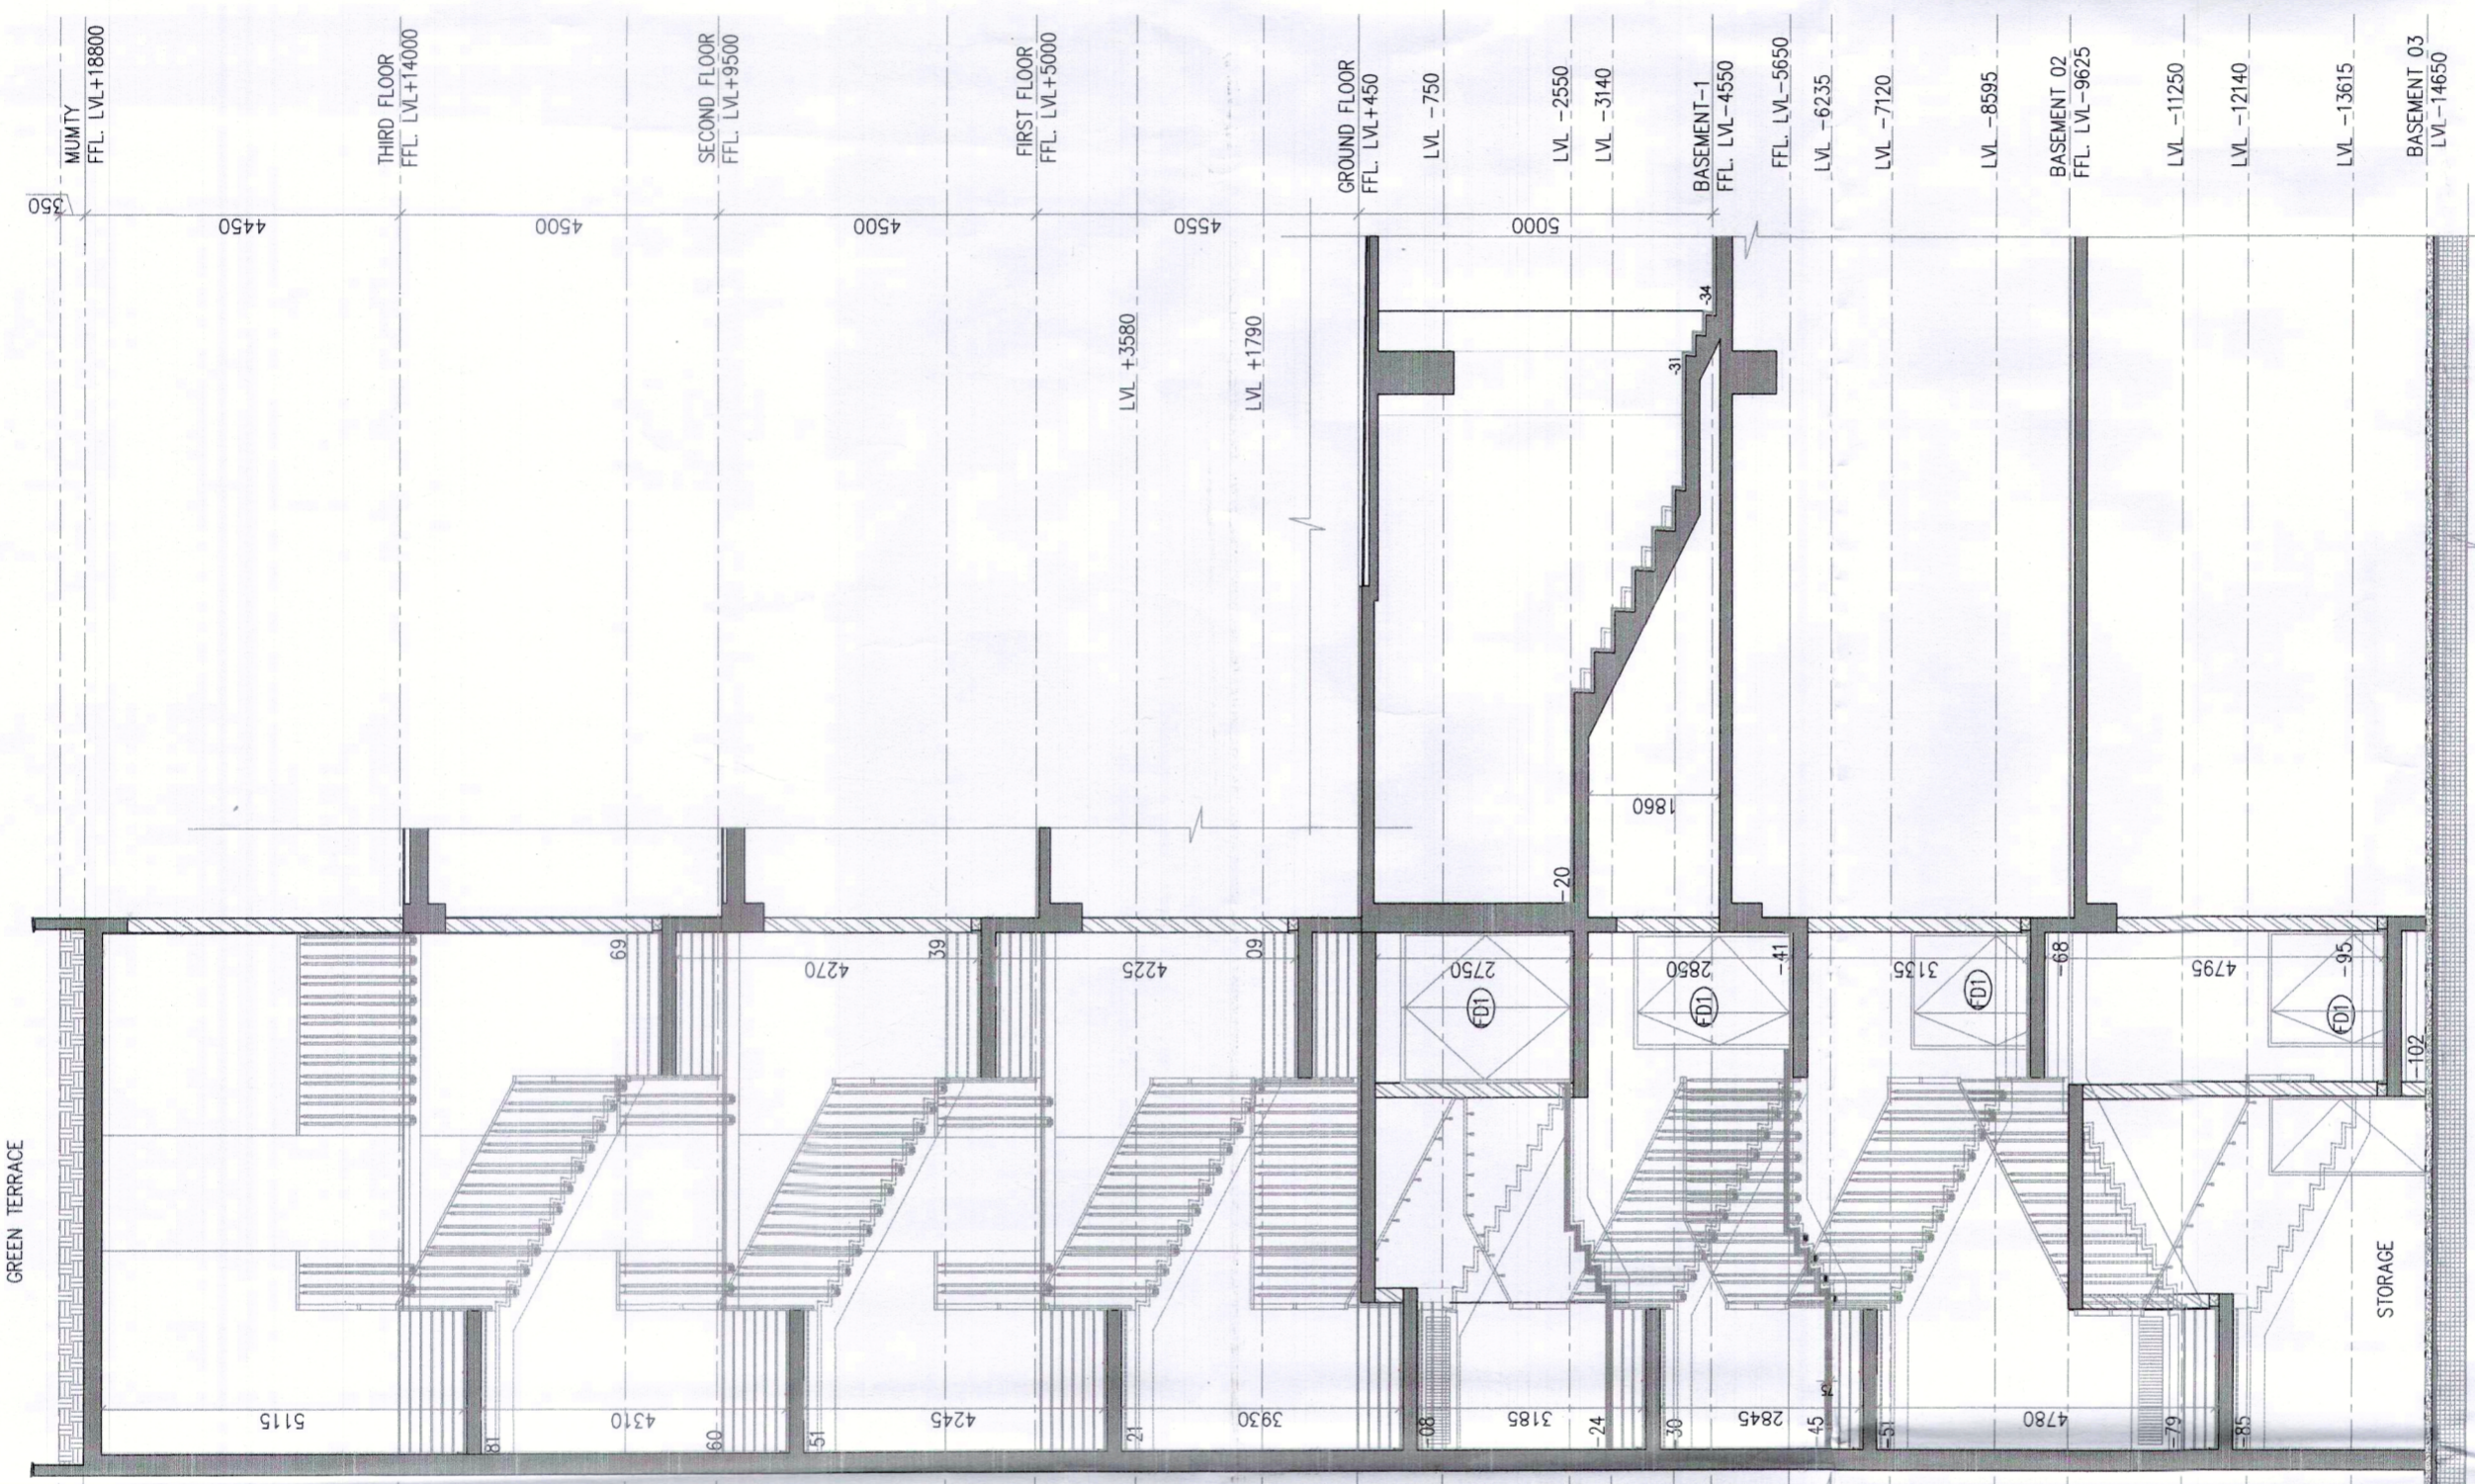

SECTION-B

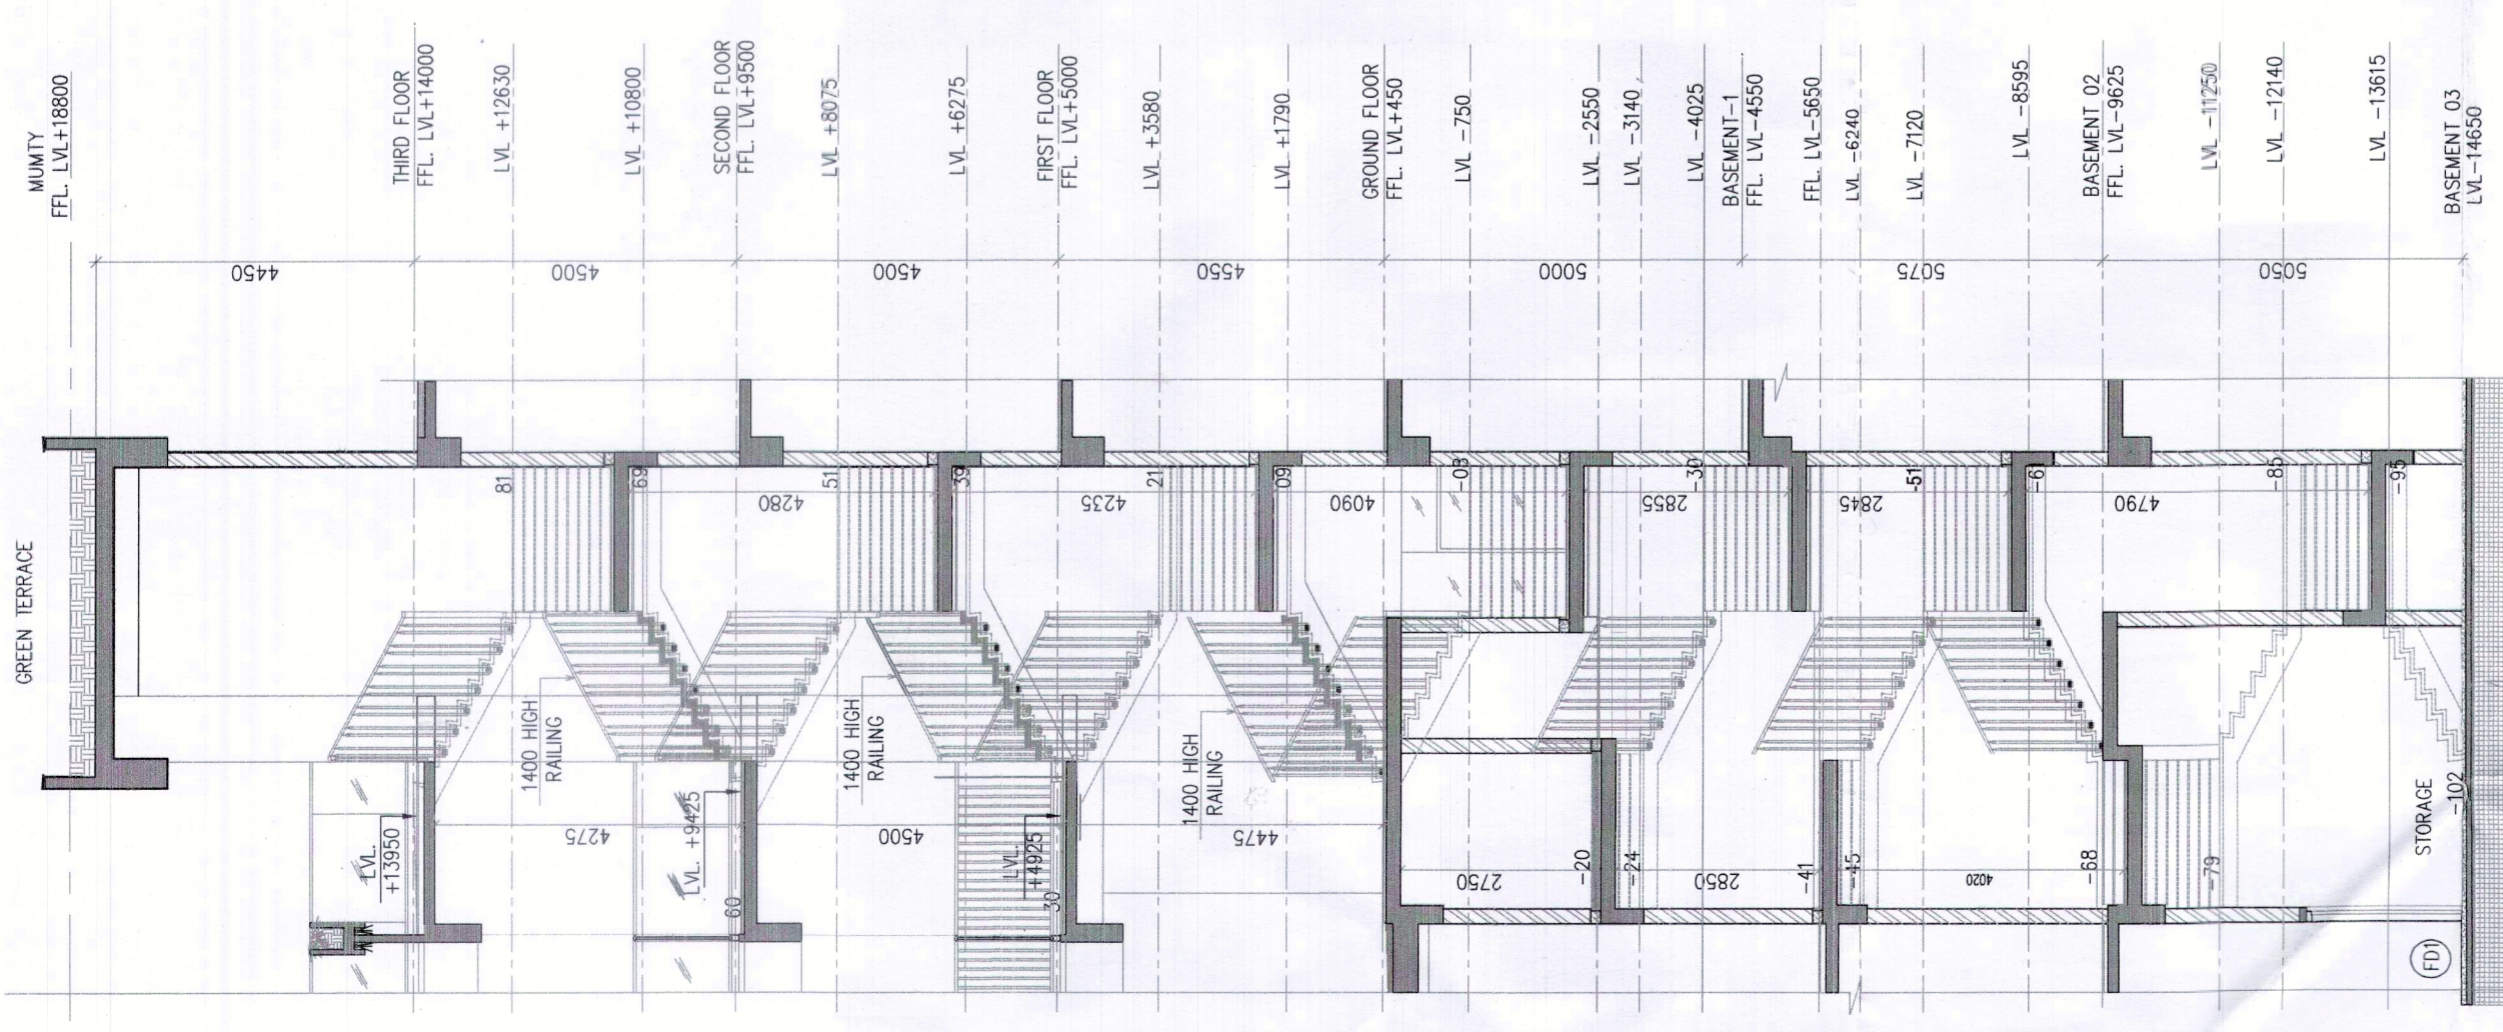

SECTION-A

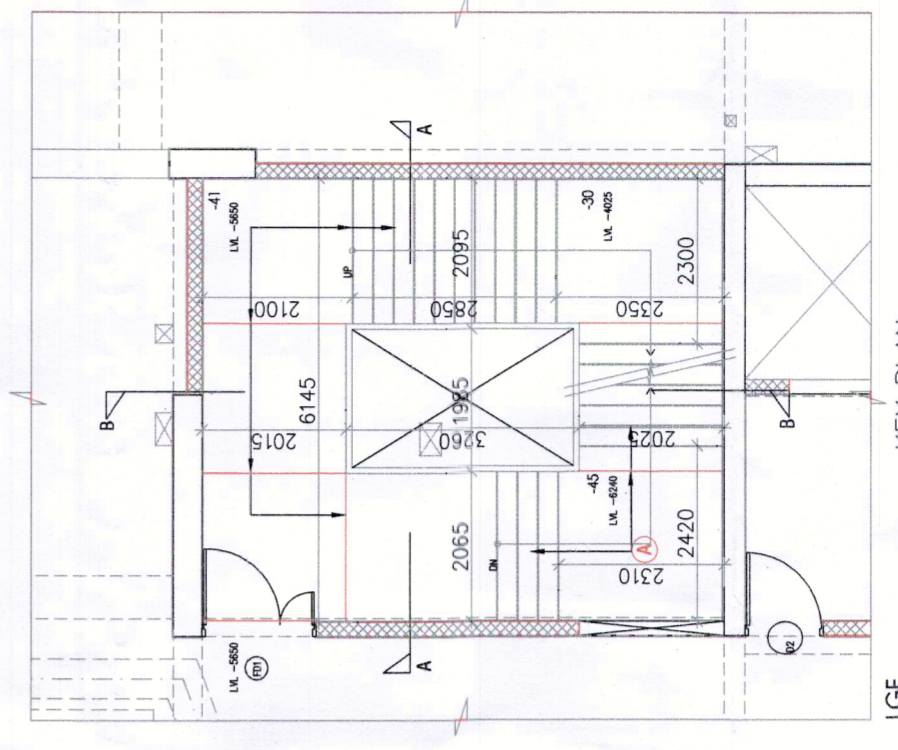

KEY PLAN

LGF

PROJECT:
 REVISED BUILDING PLAN (REVISION-1) OF SUMMIT PLAZA DEVELOPMENT (TOD) POLICY DATED 08/02/2016 ON THE AREA MEASURING 2.86 ACRES FALLING IN RESIDENTIAL CLM-GROUP HOUSING COLONY NAMELY DLF-5 (FORMERLY KNOWN AS DLF CITY IN PHASE-1), Gurgaon BEING DEVELOPED BY DLF LIMITED.

DESIGN ARCHITECTS
ARCOP
 ARCOP ASSOCIATES PVT LTD
 Plot No. 38B, Sector-32, Institutional Area,
 Gurgaon, Haryana, 122001, India
 Tel.: 91-124-4595500
 91-124-4595550
 Fax: 91-124-4595550

ASSOCIATE ARCHITECTS

RISIMIS ARCHITECTS
 RMS ARCHITECTS PVT. LTD.
 69, Nara Nivas Bhawan (Kurj)
 (Behind D2), Vasant Kunj,
 New Delhi-110070.
 Tel.: 011-26898616, 26898617
 www.rsimis-arch.com

ARCHITECTS SEAL & SIGNATURE

OWNERS SEAL & SIGNATURE

APRIL 2024

Scale : 1:100

Drawing No: R-120

Project Title: SECTION-A.B. & KEY PLAN

UGR/2024-2