

Note :-

- 1. BUILDING WILL BE DESIGNED (STRUCTURES) AS PER RELEVANT IS CODES FOR EARTH QUAKE RESISTANCE.
- 2. THE BUILDING IS ARTIFICIALLY LIT AND MECHANICALLY VENTILATED.

LEGEND:-

PROJECT : THE ARBOUR

REVISED (2nd Revision) BUILDING PLANS OF GROUP HOUSING COLONY AREA MEASURING 26.087 ACRES (LICENCE NO. 123 OF 2012 DATED 20-12-2012 IN SECTOR-63, GURGAON, BEING DEVELOPED BY ARJIE BUILDERS & DEVELOPERS PVT. LTD. AND OTHERS IN COLLABORATION WITH DLF HOME DEVELOPERS LTD/EARLIER KNOWN AS DLF NEW GURGAON HOME DEVELOPERS PVT.LTD)

ARCHITECTURE:

ARCOP

ARCOP ASSOCIATES PVT LTD  
Plot No. 36B, Sector-32, Institutional Area,  
Gurgaon, Haryana, 122001, India  
Tel.: 91-124-4595500  
Fax: 91-124-4595550

ASSOCIATE ARCHITECTS

RISIMIS ARCHITECTS

RSMS ARCHITECTS PVT. LTD.,  
69, Nara Niwas, Bhawani Kunj  
(Behind D2), Vasant Kunj,  
New Delhi-110070.  
Tel: 011-26898616, 26898617  
www.rsms-arch.com

This is a "PROVISIONAL BUILDING PLAN" approved only for the purpose of inviting objections from the general public

ATP (IC) DIRECTOR GENERAL MEMBER B.P.A.C. DDRT MEMBER B.P.A.C. SUB. PA. PA.

TO BE KEPT WITH HIS OFFICE DATED: 24.04.2024

ARCHITECT'S SEAL & SIGNATURE

OWNER'S SEAL & SIGNATURE


OCT-2023, Scale: 1:100

Drawing Title:-


ENTRANCE GATE DETAIL (NORTH POCKET)

Drawing No. -


G-01

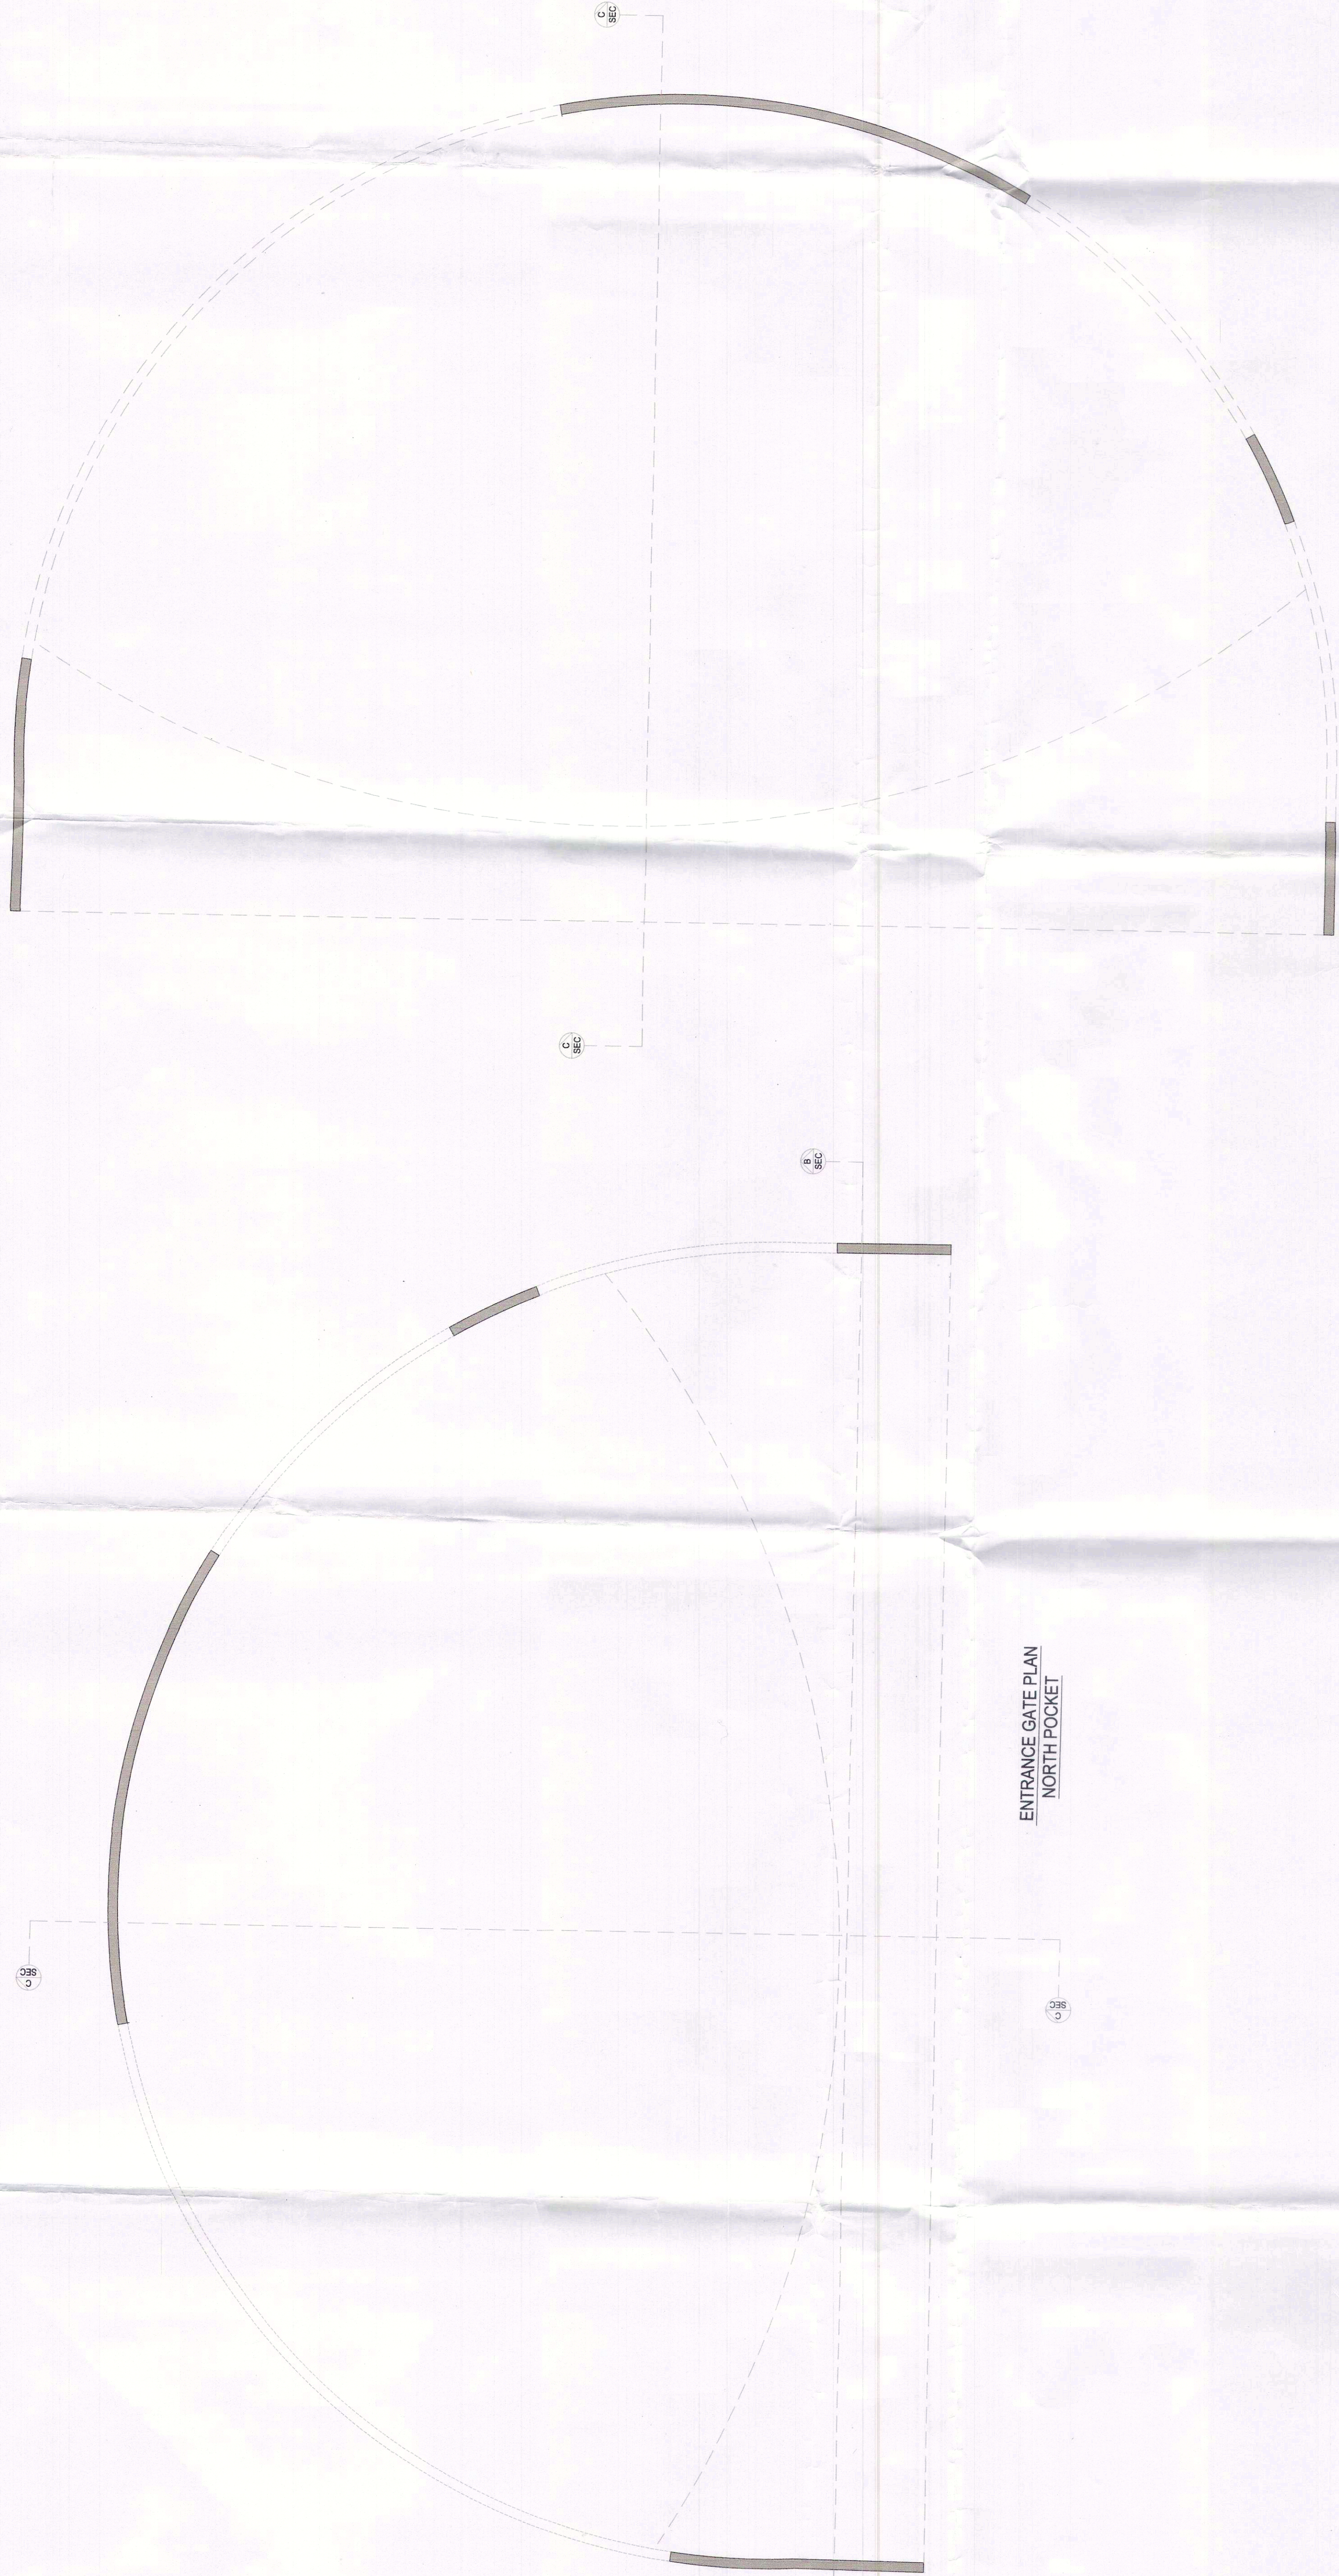


ENTRANCE GATE PLAN NORTH POCKET

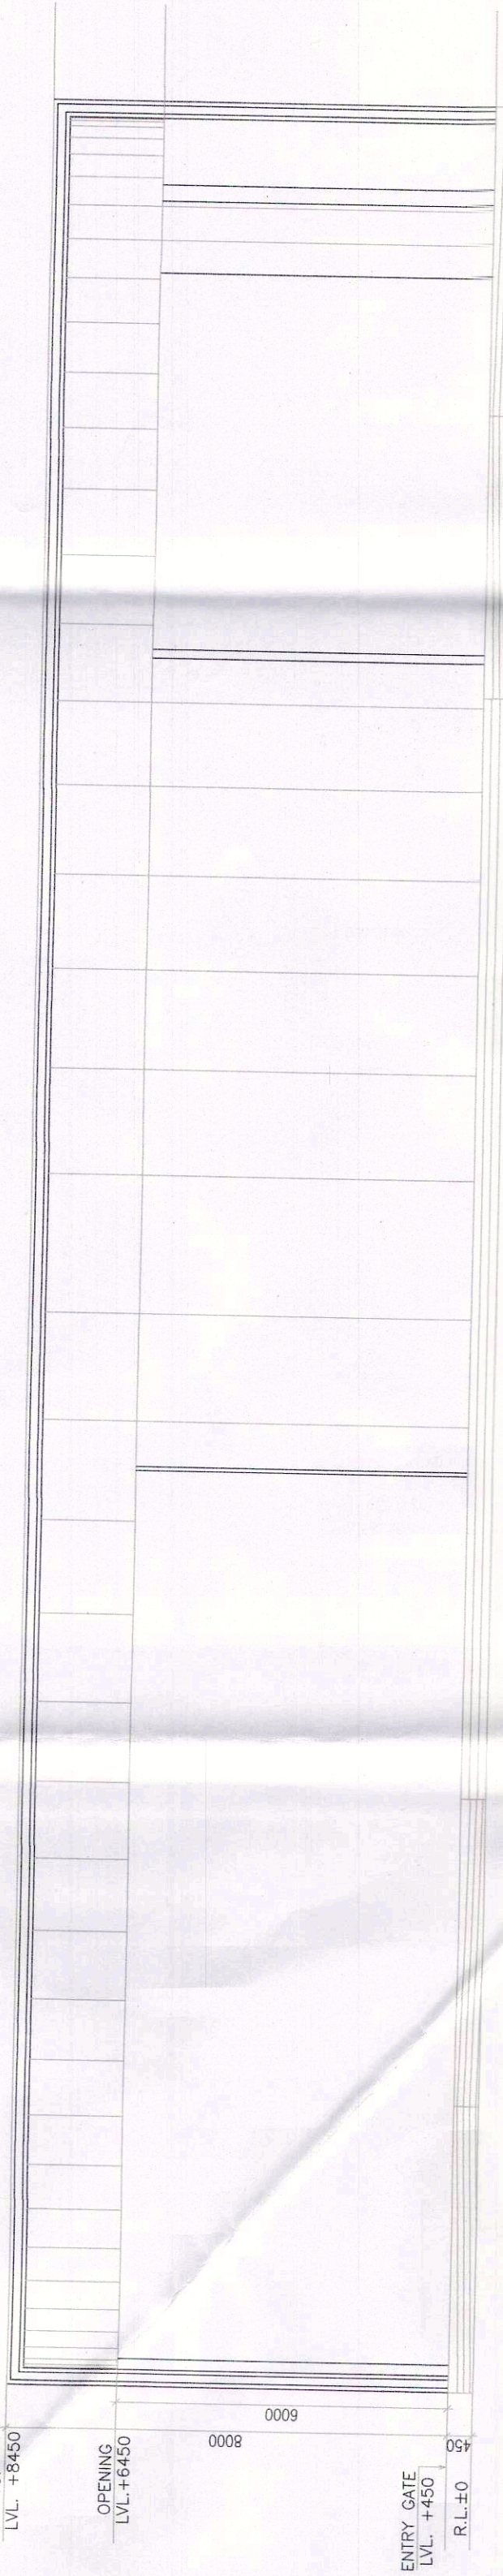

ELEVATION A

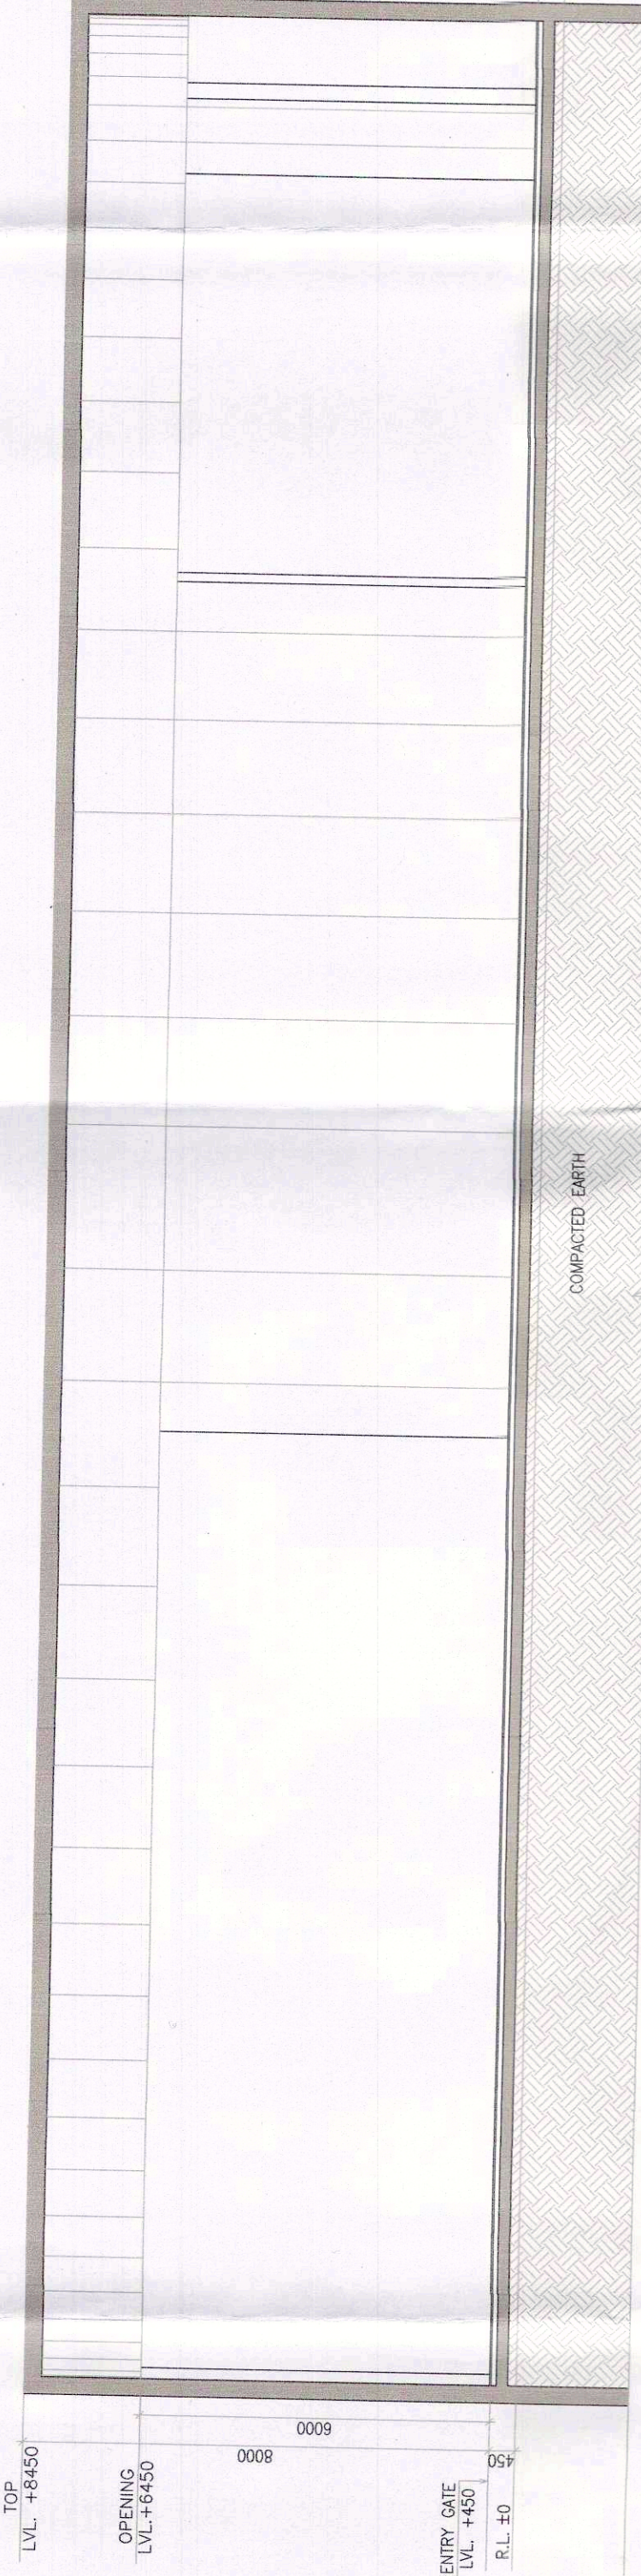

SECTION BB

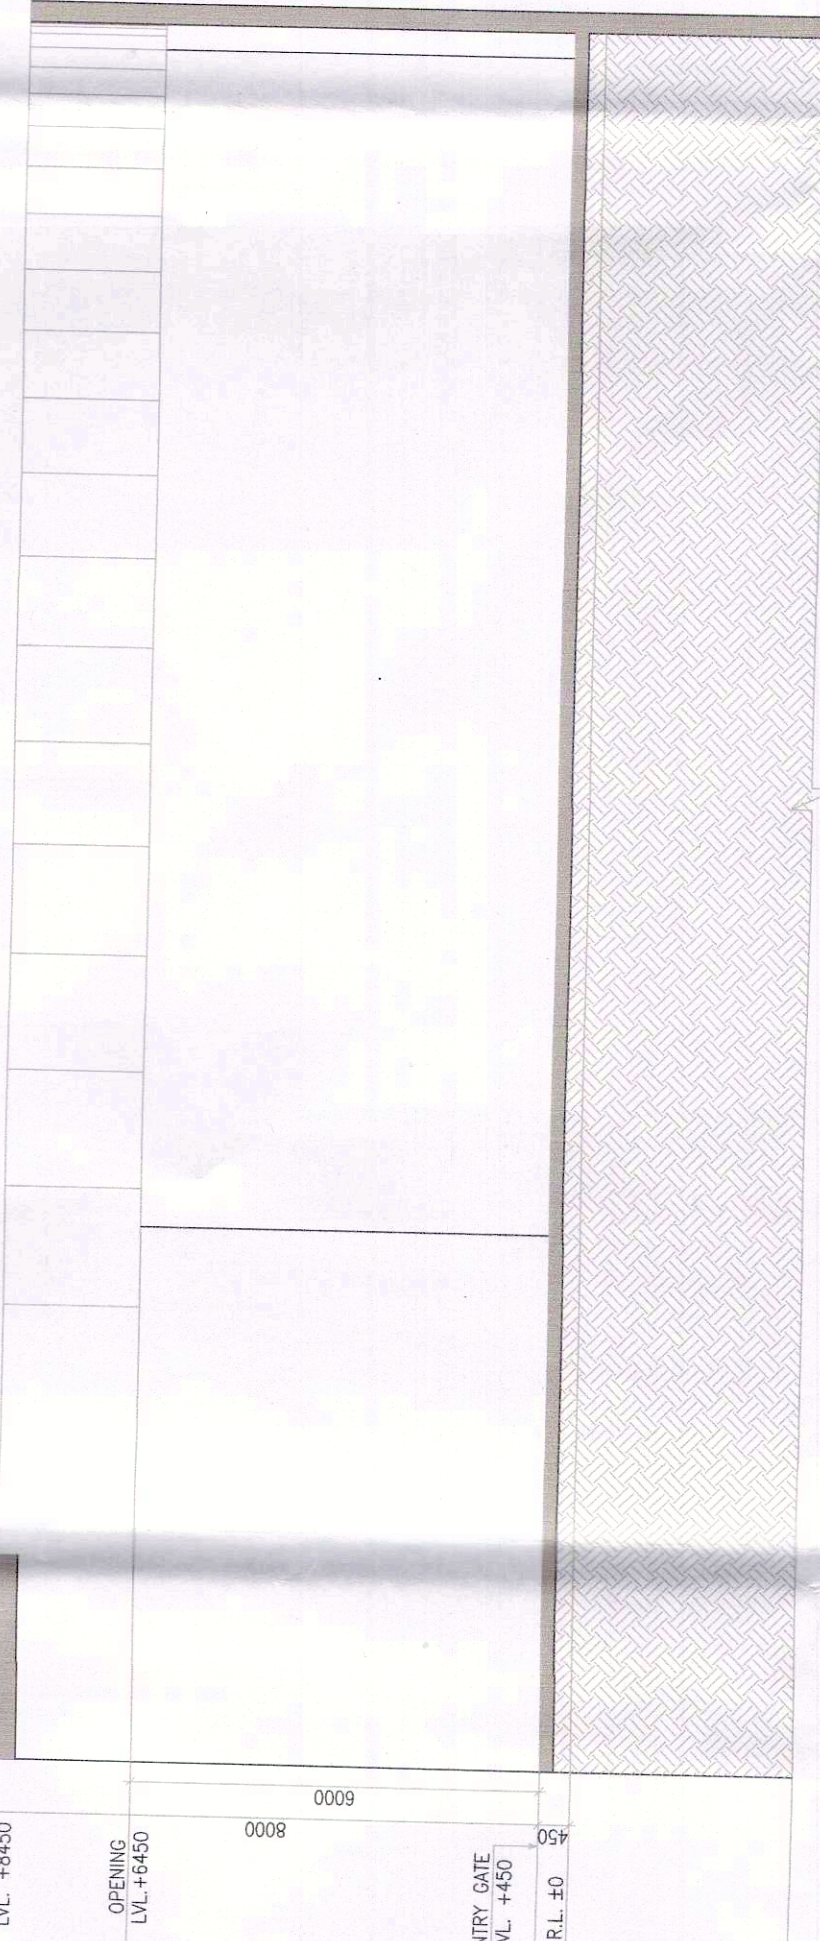

SECTION CC