


Note :-

- 1. BUILDING WILL BE DESIGNED (STRUCTURES) AS PER RELEVANT CODES FOR EARTH QUAKE RESISTANCE.
- 2. THE BUILDING IS ARTIFICIALLY LIT AND MECHANICALLY VENTILATED.

LEGEND :-

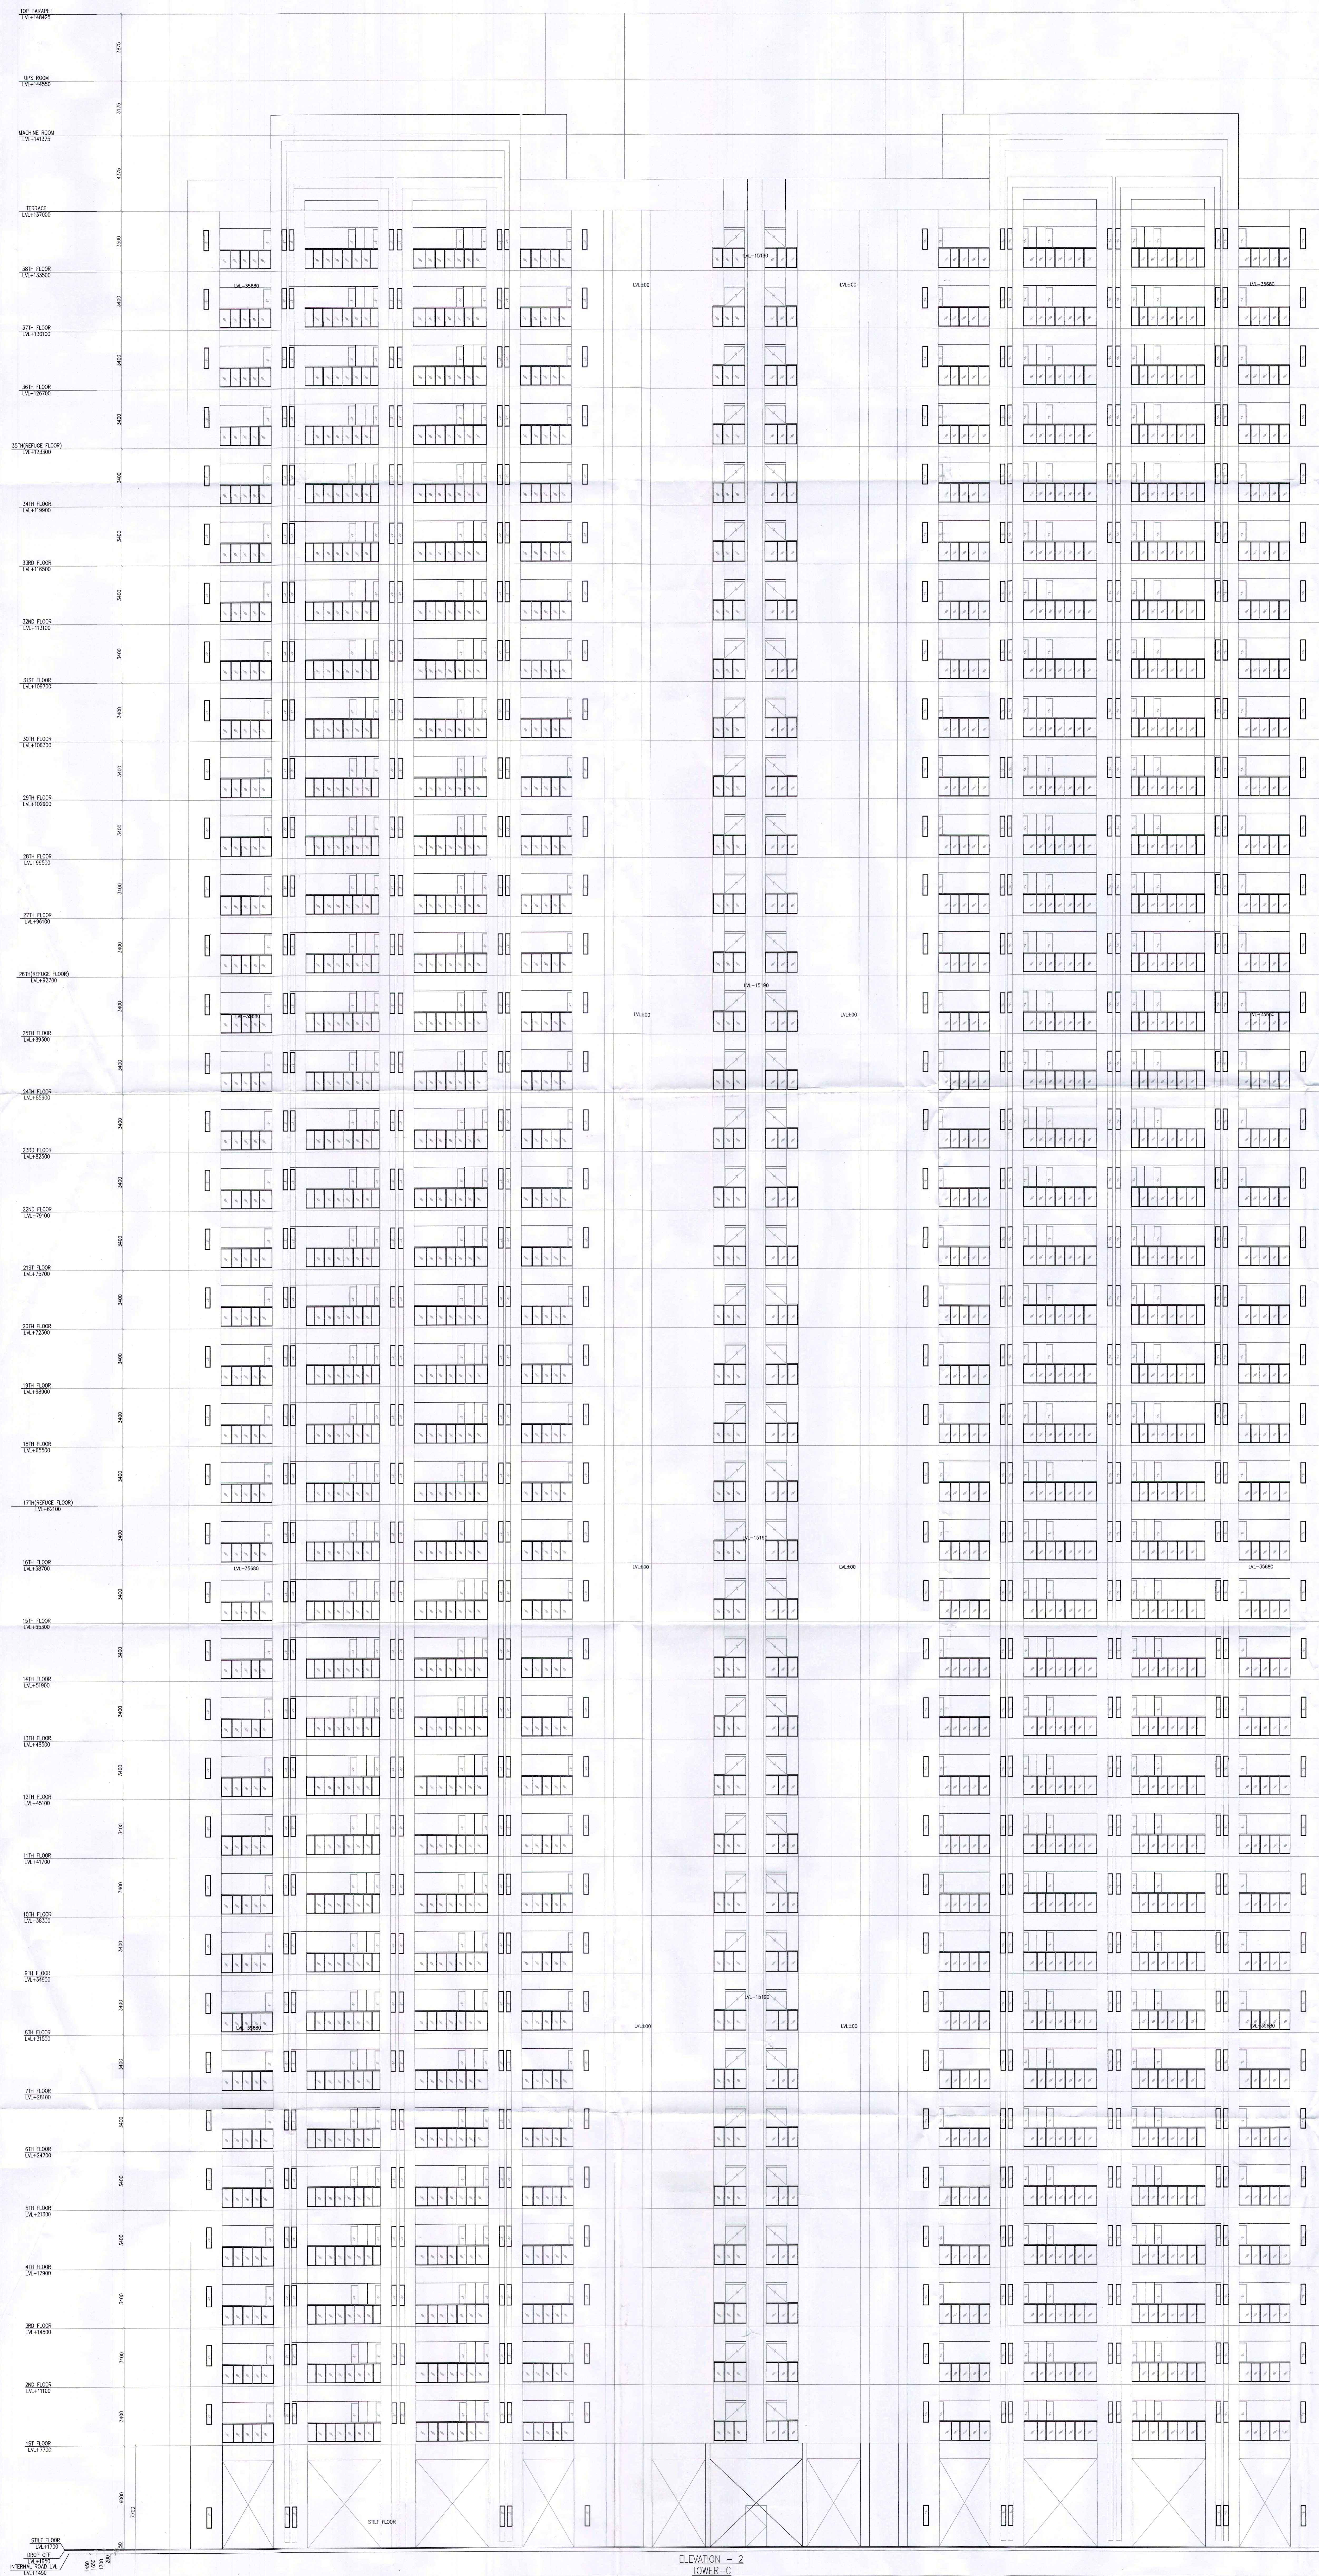

TO BE READ WITH THIS OFFICE
MEMO NO. 3057
DATED: 20-01-2023

DD MEMBER
 ATP (HQ)

PROJECT :

REVISED BUILDING PLANS OF GROUP HOUSING COLONY AREA MEASURING 25.087 ACRES (LICENCE NO. 123 OF 2012 DATED 20-12-2012 IN SECTOR-63, GURGAON BEING DEVELOPED BY ARLIE BUILDERS & DEVELOPERS PVT. LTD. AND OTHERS IN COLLABORATION WITH DLF HOME DEVELOPERS LTD.(EARLIER KNOWN AS DLF NEW GURGAON HOME DEVELOPERS PVT.LTD)

ARCHITECTURE:

ARCOP
ARCOP ASSOCIATES PVT LTD
Plot No. 36B, Sector-32, Institutional Area, Gurugram, Haryana. 122001, India
Tel.: 91-124-4595500
91-124-4595550
Fax: 91-124-4595550

OWNER'S SEAL & SIGNATURE ARCHITECT'S SEAL & SIGNATURE

PRATEEK BHATNAGAR
 ARCHITECT
 R.C.A. ALL
 Registration No. 110000077
 A-10796

ARCHITECT'S SEAL & SIGNATURE OWNER'S SEAL & SIGNATURE

DLF Home Developers Limited
 Authorised Signatory

JAN - 2023. Scale: 1:100
Drawing Title:- Drawing No:-

ELEVATION-2 TOWER-C TC-06

ELEVATION - 2 TOWER-C