

Note :-

1. BUILDING WILL BE DESIGNED (STRUCTURES) AS PER RELEVANT IS CODES FOR EARTH QUAKE RESISTANCE.
2. THE BUILDING IS ARTIFICIALLY LIT AND MECHANICALLY VENTILATED.

LEGEND:-

PROJECT :

REVISED BUILDING PLANS OF GROUP HOUSING COLONY / AREA MEASURING 23.087 ACRES (LICENCE NO. 123 OF 2012 DATED 20-12-2012 IN SECTOR-63, GURGAON, BEING DEVELOPED BY ARLIE BUILDERS & DEVELOPERS PVT. LTD. AND OTHERS IN COLLABORATION WITH DLF HOME DEVELOPERS LTD (EARLIER KNOWN AS DLF NEW GURGAON HOME DEVELOPERS PVT.LTD)

ARCHITECTURE:

**ARCOP**  
 ARCOP ASSOCIATES PVT LTD  
 Plot No. 36B, Sector-32, Institutional Area, Gurugram, Haryana, 122001, India  
 Tel.: 91-124-4595500  
 Fax: 91-124-4595550

TO BE READ WITH THIS OFFICE MEMO NO. 343/7 DATED: 30-01-2023

*(Signatures and stamps of various entities including BPAAC, ATP, and others)*

ARCHITECT'S SEAL & SIGNATURE  
 OWNER'S SEAL & SIGNATURE  
 DLF Home Developers Limited  
 (Stamp and signature)

JAN - 2023 Scale : 1:100  
 Drawing No. - TE-02  
 GROUND COVERAGE AREA CALCULATION TOWER-E

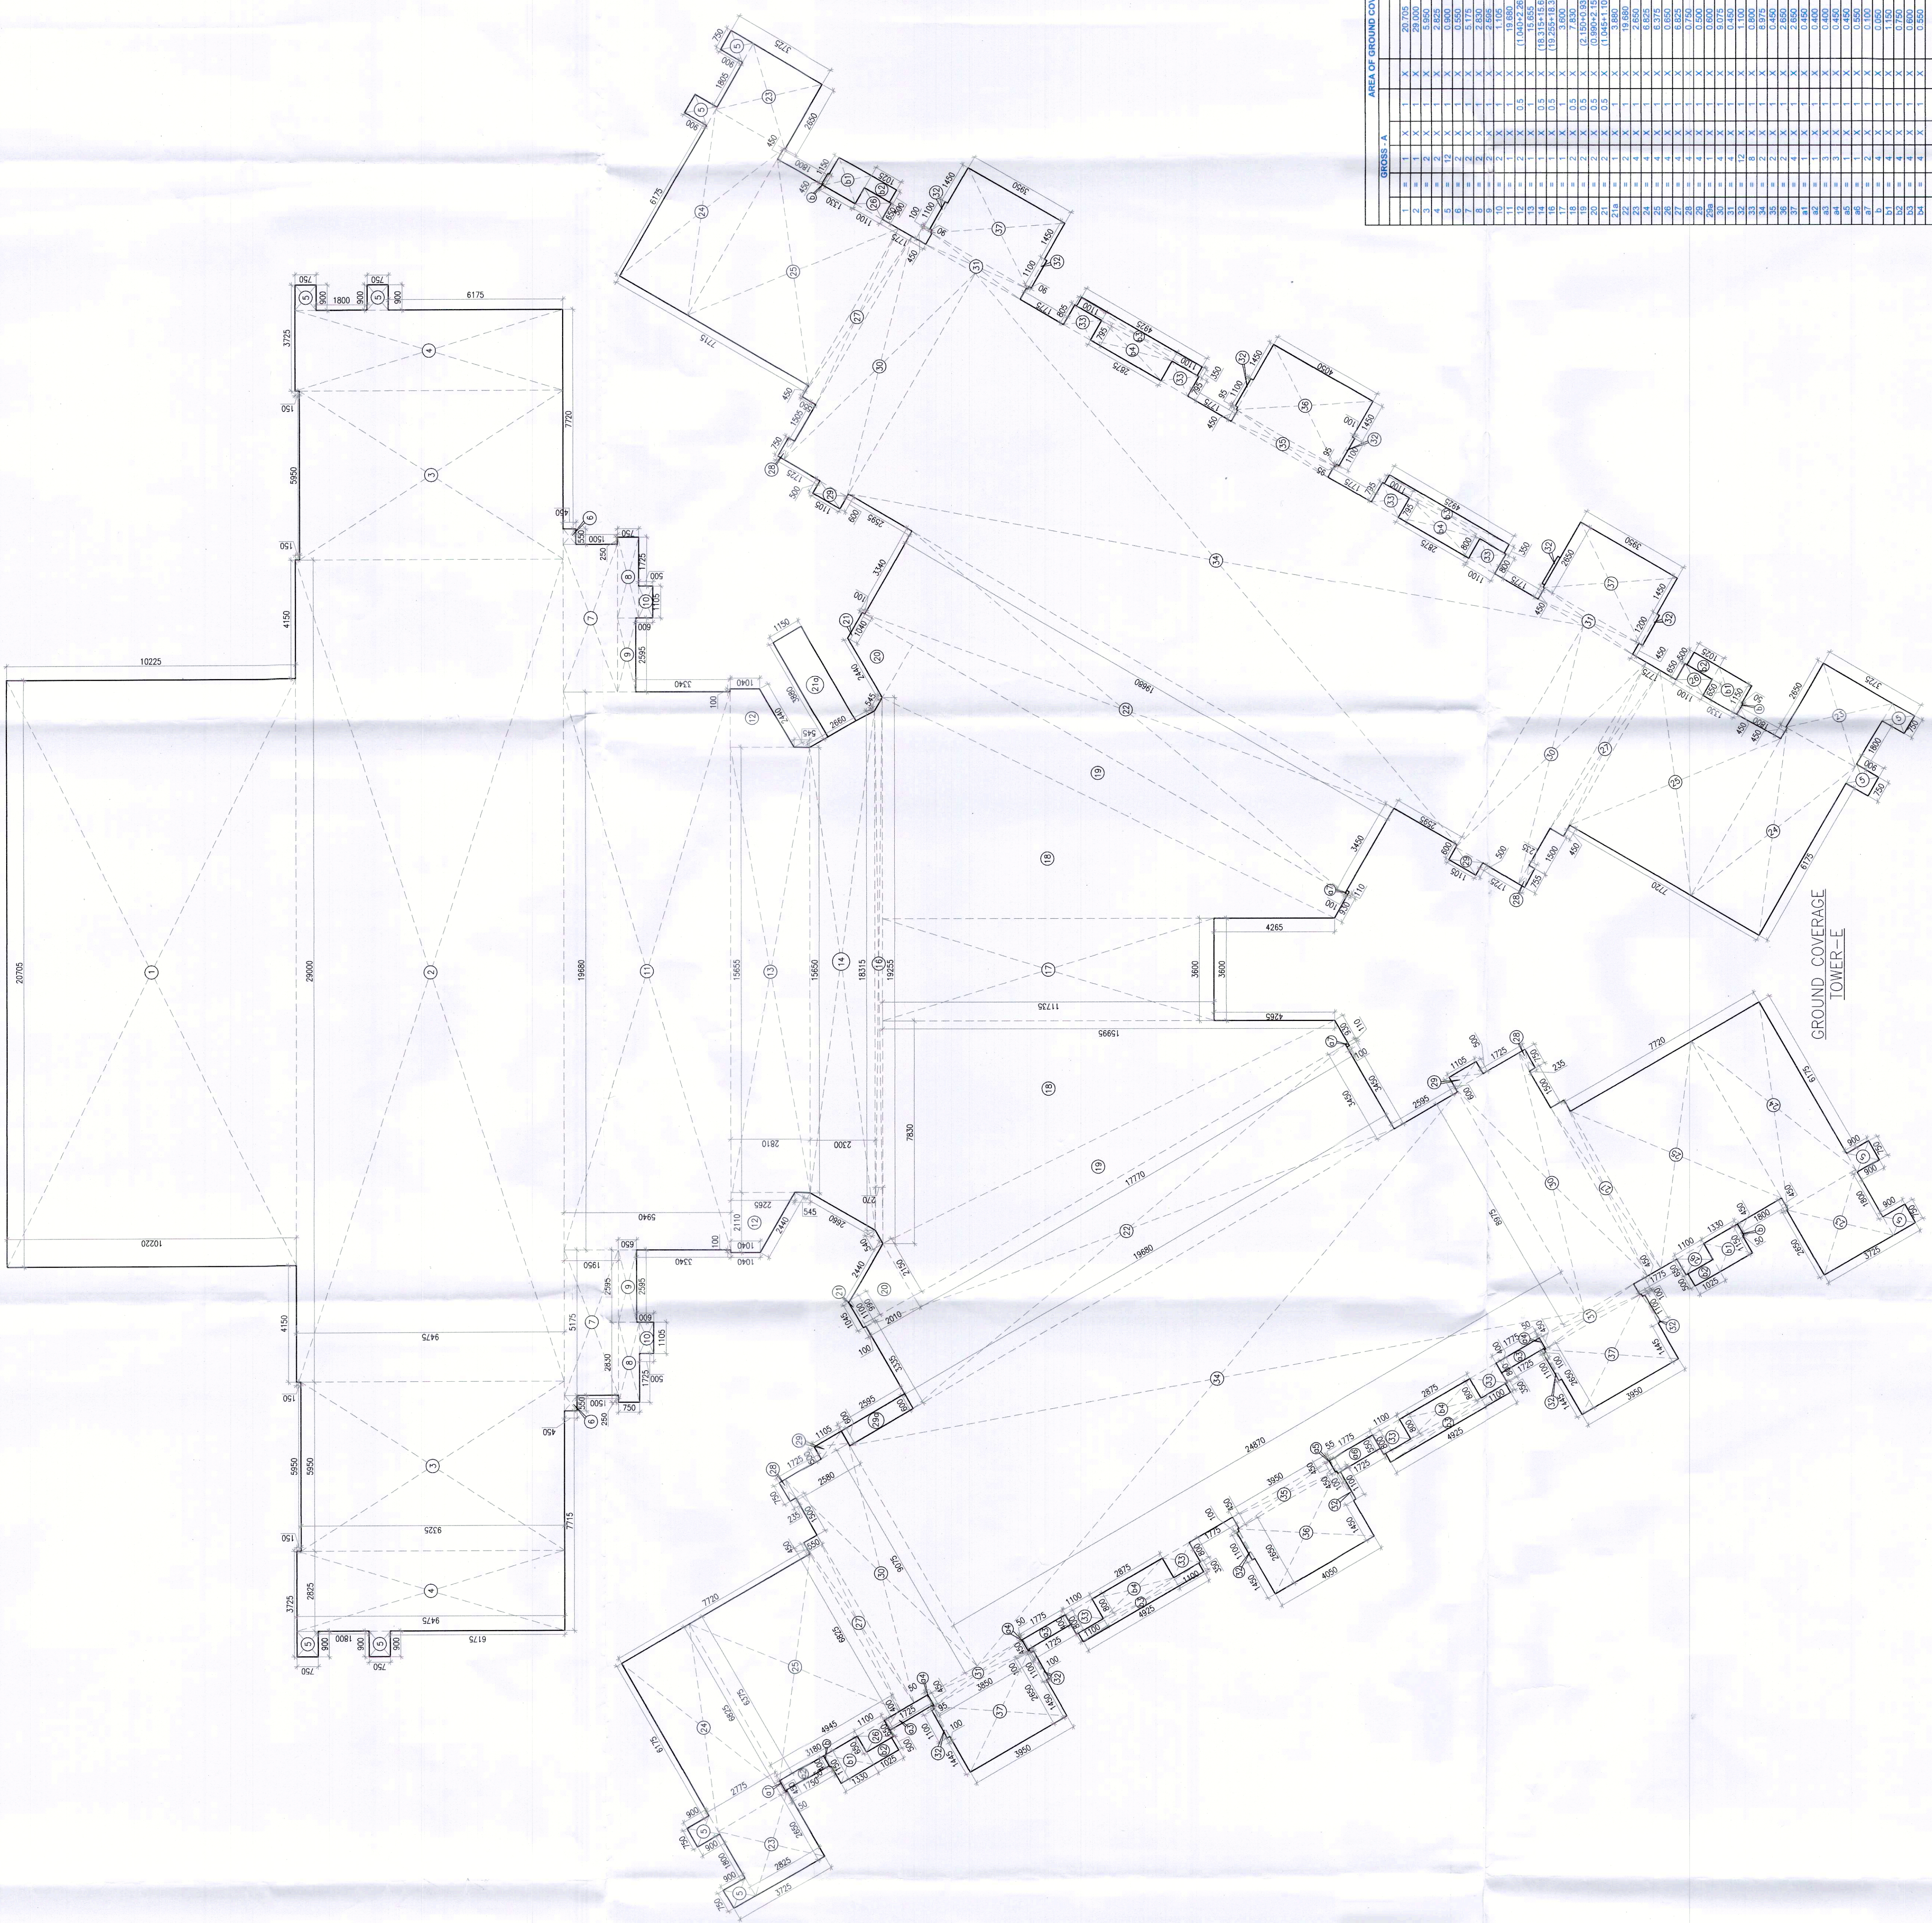


TABLE - A  
 AREA OF GROUND COVERAGE (TOWER - E)

