

**Note :-**

- BUILDING WILL BE DESIGNED (STRUCTURES) AS PER RELEVANT IS CODES FOR EARTH QUAKE RESISTANCE.
- THE BUILDING IS ARTIFICIALLY LIT AND MECHANICALLY VENTILATED.

**LEGEND :-**

**PROJECT :-**

REVISED BUILDING PLANS OF GROUP HOUSING COLONY AREA MEASURING 25.087 ACRES (LICENCE NO. 123 OF 2012 DATED 20-12-2012 IN SECTOR-63, GURGAON BEING DEVELOPED BY ARLIE BUILDERS & DEVELOPERS PVT. LTD. AND OTHERS IN COLLABORATION WITH DLF HOME DEVELOPERS LTD (EARLIER KNOWN AS DLF NEW GURGAON HOME DEVELOPERS PVT LTD)

**ARCHITECTURE:**

**ARCOP**


ARCOP ASSOCIATES PVT LTD  
Plot No. 36B, Sector-32, Institutional Area  
Gurgaon: Haryana, 122001, India  
Tel.: 91-124-4595500  
Fax: 91-124-4595550

TO BE READ WITH THIS OFFICE MEMO NO. 20/97 DATED: 22-07-2023


Building plans have been checked and found in order as per Public Health Services part of law.

ARCHITECT'S SEAL & SIGNATURE  
OWNER'S SEAL & SIGNATURE  
D.F. Home Developers Limited  
Prateek Bhatnagar  
A.C.A. U.S.A.  
Registration No. CR06003207  
Date: 22/07/2023

JAN - 2023 Scale - 1:100  
Drawing No - TERRACE & MACHINE ROOM PLAN TOWER-E  
TE-05

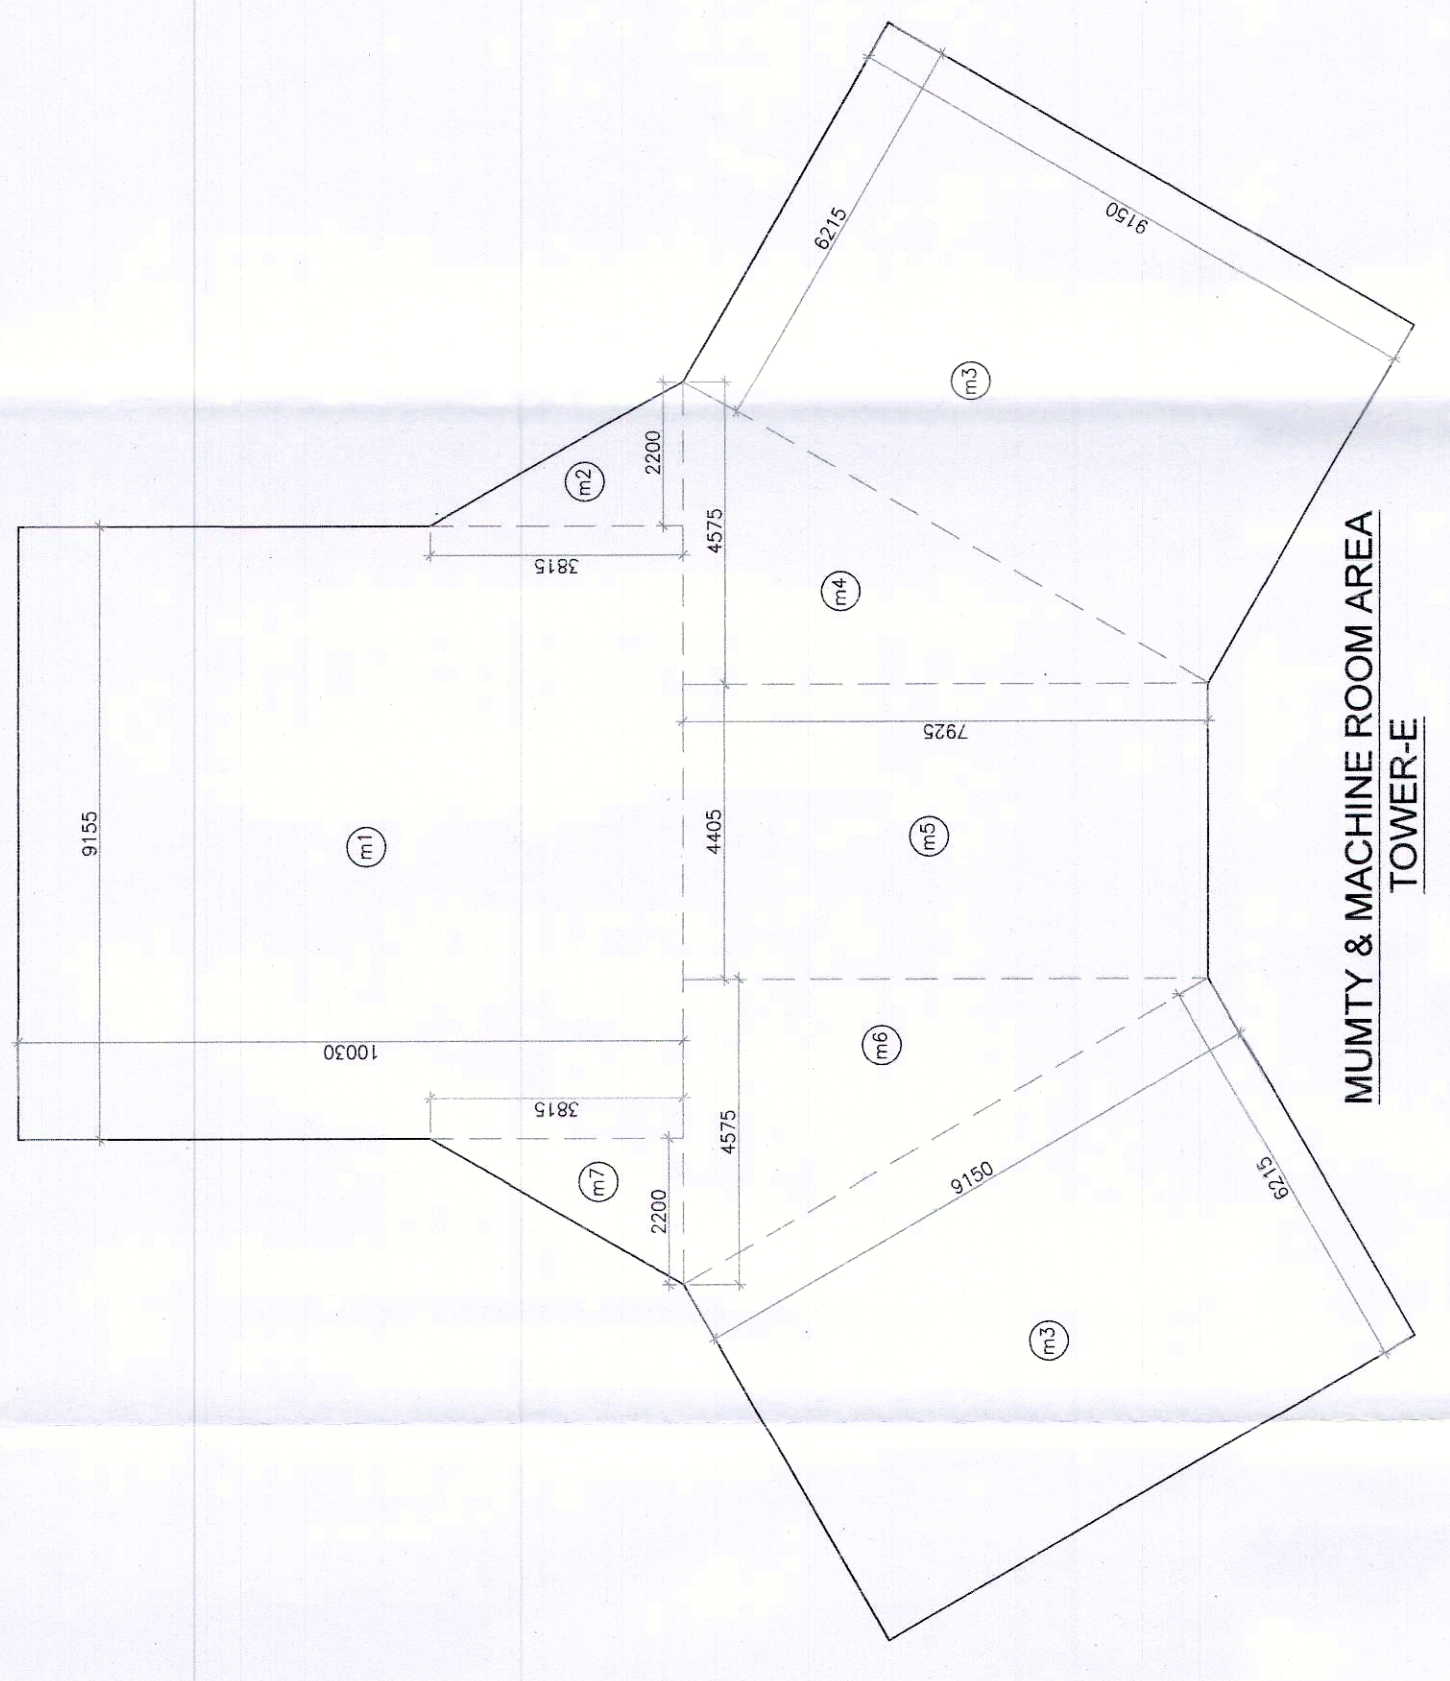


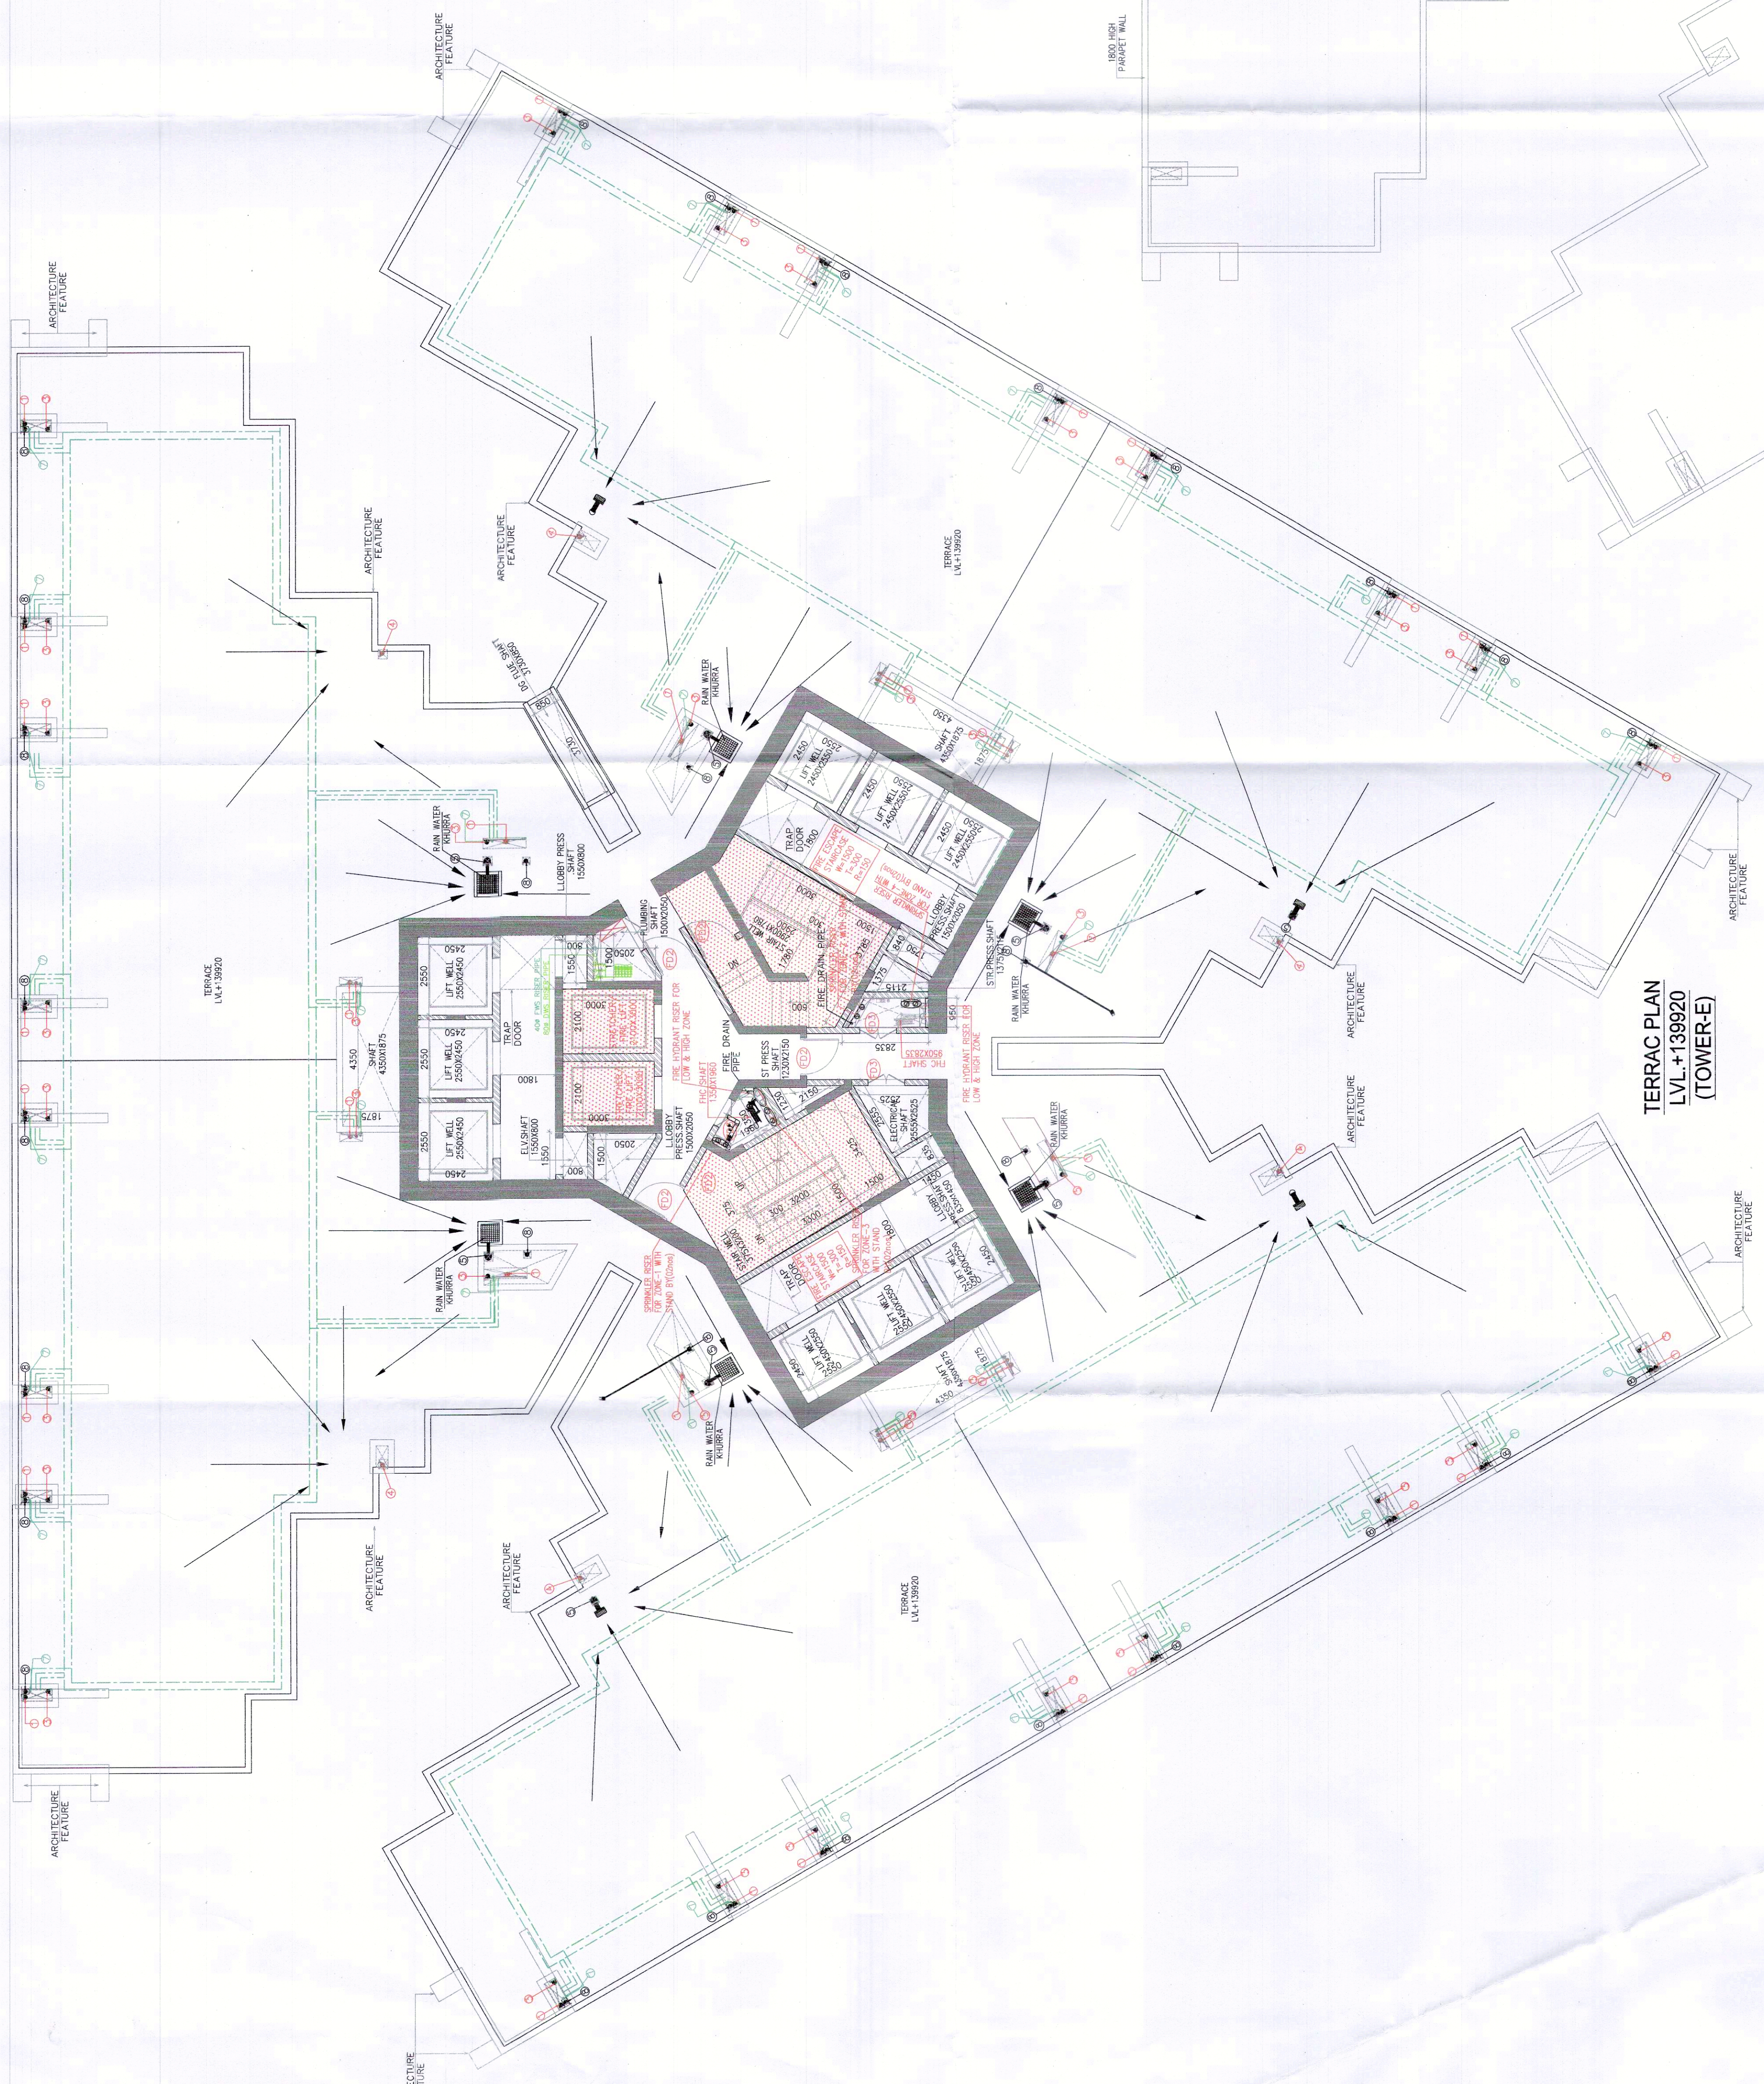

**LEGEND :-**


