


Note :-
 1. BUILDING WILL BE DESIGNED (STRUCTURES) AS PER RELEVANT IS CODES FOR EARTH QUAKE RESISTANCE.
 2. THE BUILDING IS ARTIFICIALLY LIT AND MECHANICALLY VENTILATED.

LEGEND :-

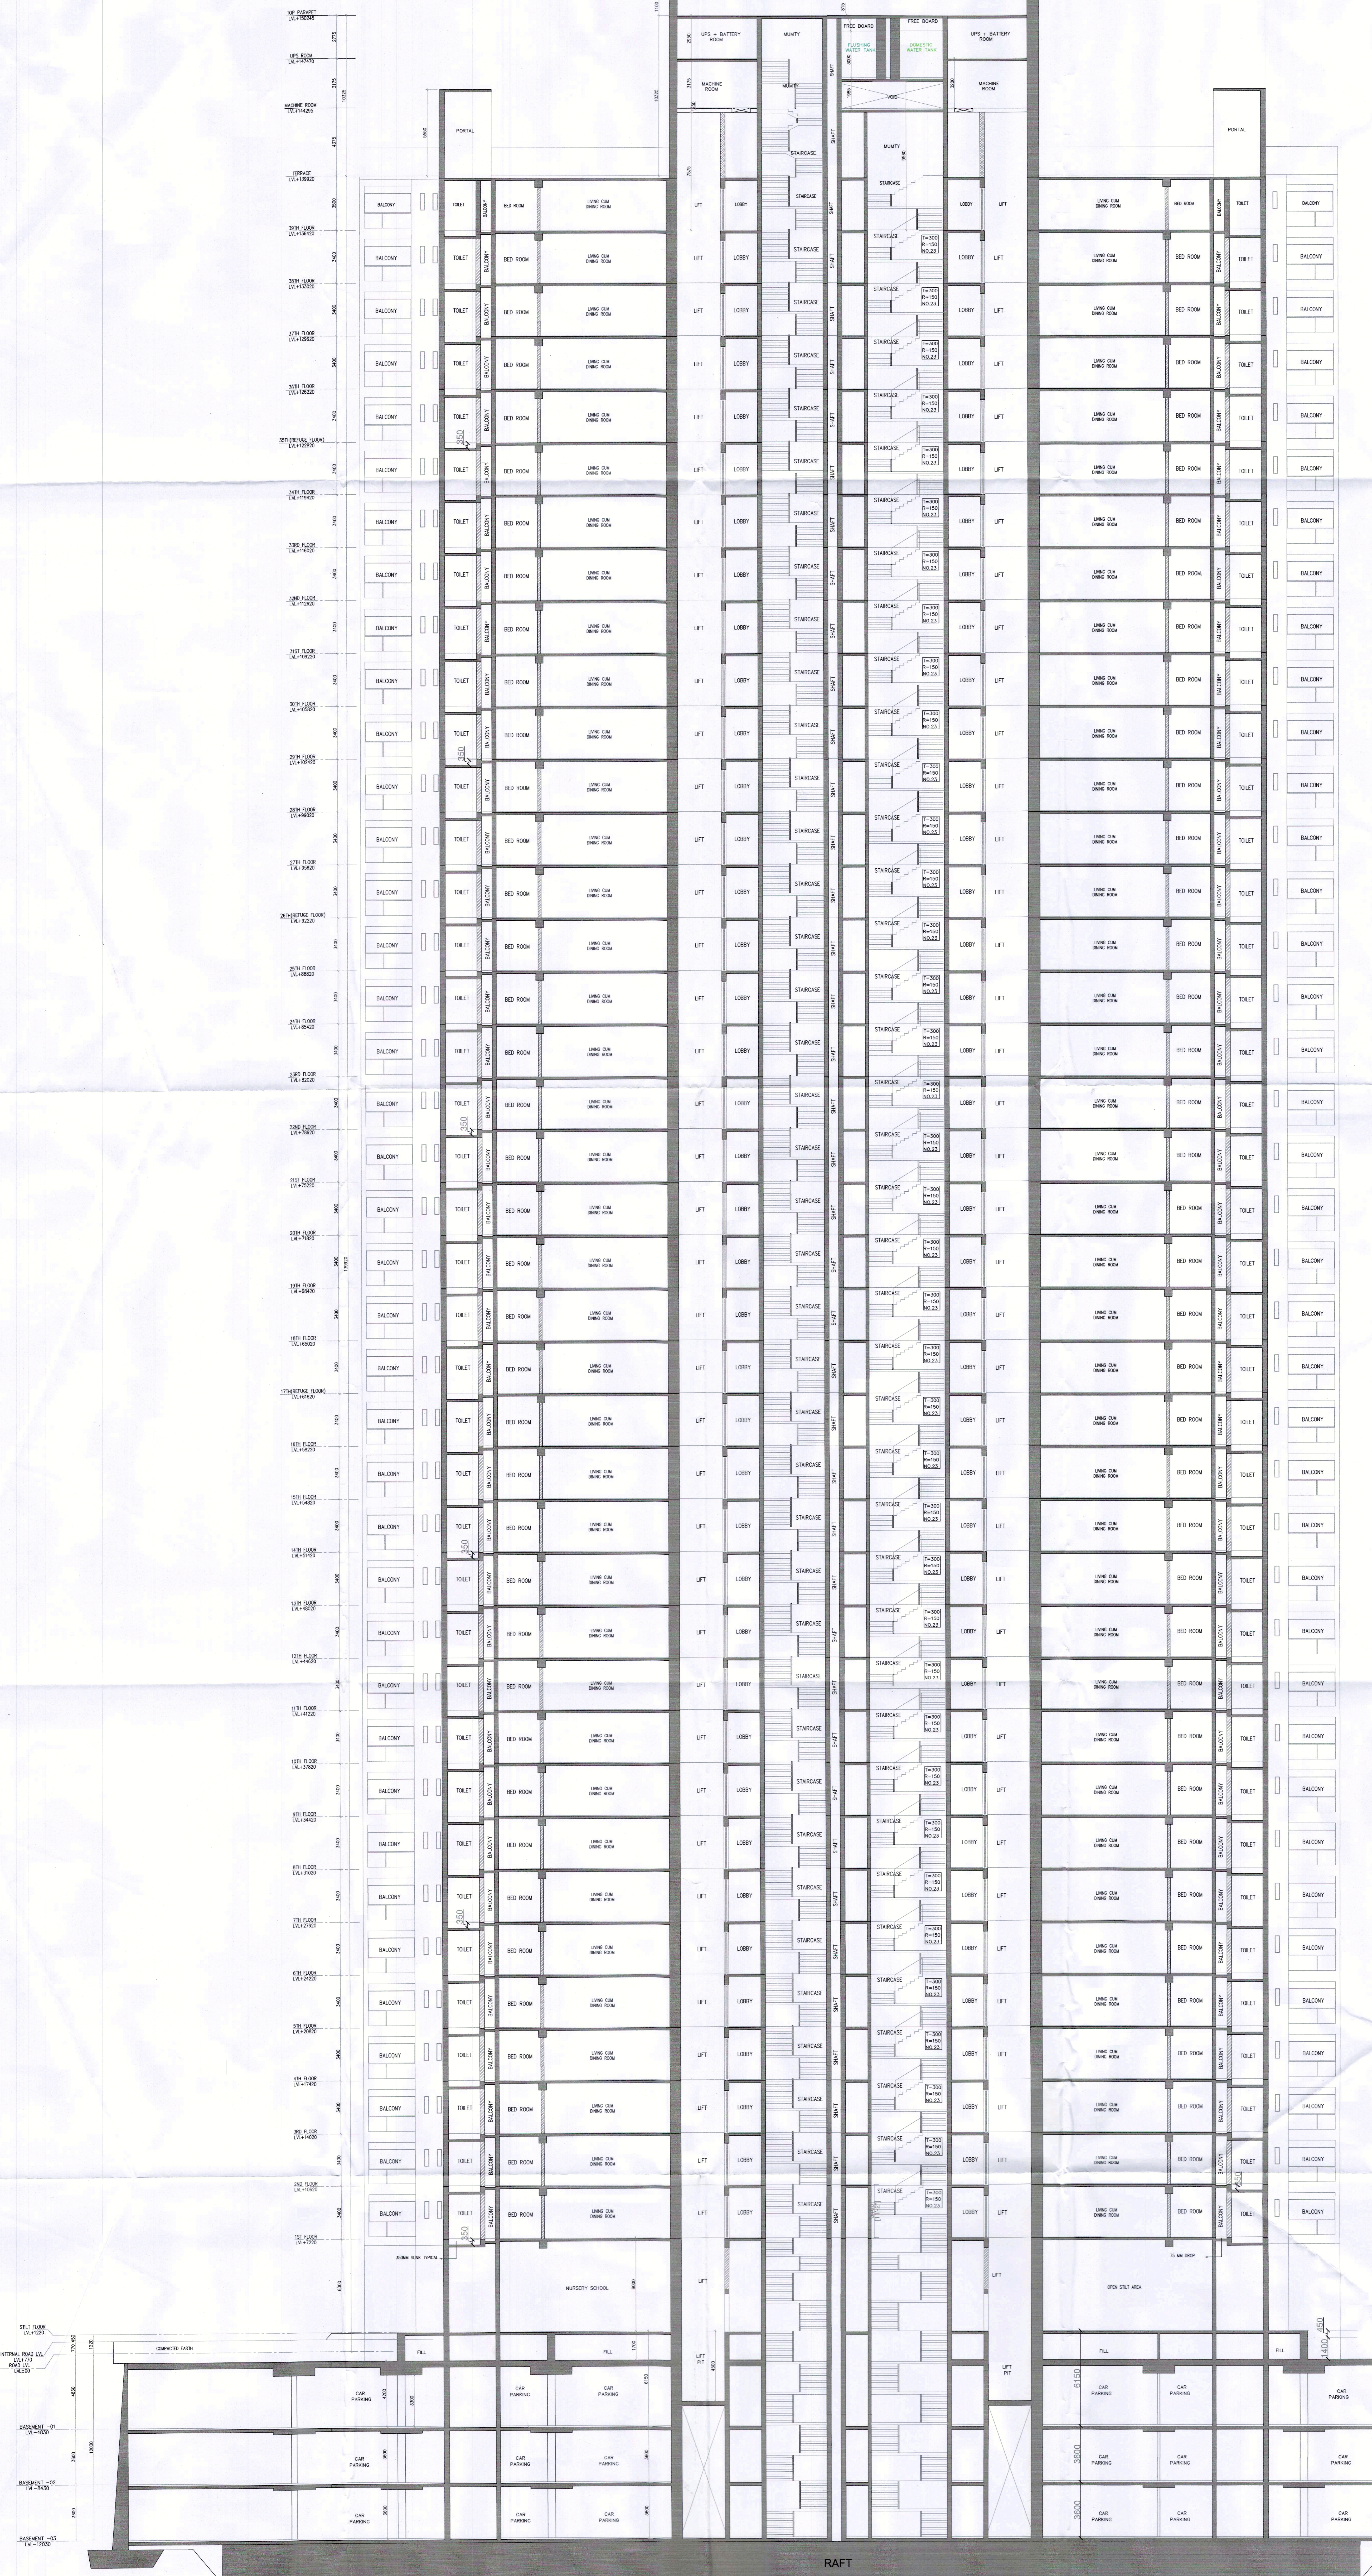

TO BE READ WITH THIS OFFICE
 MEMO NO. 2097
 DATED: 20-01-2023

[Signatures]
 B.P. Singh
 B.P. Singh
 Ram Anil Bansi
 J.D. (H)

PROJECT :
 REVISED BUILDING PLANS OF GROUP HOUSING COLONY AREA MEASURING 25.087 ACRES (LICENCE NO. 123 OF 2012 DATED 20-12-2012 IN SECTOR-63, GURGAON BEING DEVELOPED BY ARLIE BUILDERS & DEVELOPERS PVT. LTD. AND OTHERS IN COLLABORATION WITH DLF HOME DEVELOPERS LTD (EARLIER KNOWN AS DLF NEW GURGAON HOME DEVELOPERS PVT.LTD)

ARCHITECTURE:
ARCOP
 ARCOP ASSOCIATES PVT LTD
 Plot No. 36B, Sector-32, Institutional Area, Gurugram, Haryana, 122001, India
 Tel.: 91-124-4595500
 91-124-4595550
 Fax: 91-124-4595550

OWNER'S SEAL & SIGNATURE
 DLF Home Developers Limited
[Signature]

ARCHITECT'S SEAL & SIGNATURE
[Signature]
 PRATEEK BHATNAGAR
 ARCHITECT
 REG. NO. CA/2003/0017
 A-1475

JAN-2023. Scale: 1:100
 Drawing Title:- SECTION-AA TOWER-E Drawing No.:-