

Note :-

1. BUILDING WILL BE DESIGNED (STRUCTURES) AS PER RELEVANT IS CODES FOR EARTH QUAKE RESISTANCE.
2. THE BUILDING IS ARTIFICIALLY LIT AND MECHANICALLY VENTILATED.

PROJECT : THE ARBOUR

REVISED (2nd Revision) BUILDING PLANS OF GROUP HOUSING COLONY AREA MEASURING 25.087 ACRES (LICENSE NO. 123 OF 2012 DATED 20-12-2012 IN SECTOR-66, GURGAON BEING DEVELOPED BY ARJIE BUILDERS & DEVELOPERS PVT. LTD. AND OTHERS IN COLLABORATION WITH DLF HOME DEVELOPERS LTD (EARLIER KNOWN AS DLF NEW GURGAON HOME DEVELOPERS PVT LTD)

ARCHITECTURE:
ARCOP
 ARCOP ASSOCIATES PVT LTD
 Plot No. 36B, Sector-32, Institutional Area,
 Gurugram, Haryana, 122001, India
 Tel: 91-124-4595500
 91-124-4595500
 Fax: 91-124-4595550

RISIMIS ARCHITECTS
 RMS ARCHITECTS PVT. LTD.
 69, Nara Niwas Bhawan, Kunj
 (Behind D2), Vasant Kunj,
 New Delhi-110070
 Tel: 011-26889616, 26889617
 WWW.RSISMS-ARCH.COM


This is a "PROVISIONAL BUILDING PLAN" approved only for the purpose of obtaining the necessary approvals.
 (Stamp)
 A.P. (M) S.P. (M) S.P. (M) S.P. (M)
 B.P.A.C. B.P.A.C. B.P.A.C. B.P.A.C.

DRPT (I) MEMBER BPAC ATP (HQ)
 PA ATP

Checked as per IS 8000 for Public Health (Sanitary) & Fire Safety in accordance with NBC 2015
 Civil Engineer (HQ)
 MSVP Parbhata

TO BE READ WITH THE OFFICE DATED 24.04.2024
 ARCHITECT'S SEAL & SIGNATURE
 OWNER'S SEAL & SIGNATURE
 DLF Home Developers Limited
 Authorized Signatory

MARCH - 2024 Scale :
 Drawing Title : BASEMENT (SOUTH POCKET) UNDER TOWER D/E
 Drawing No. : BS-04

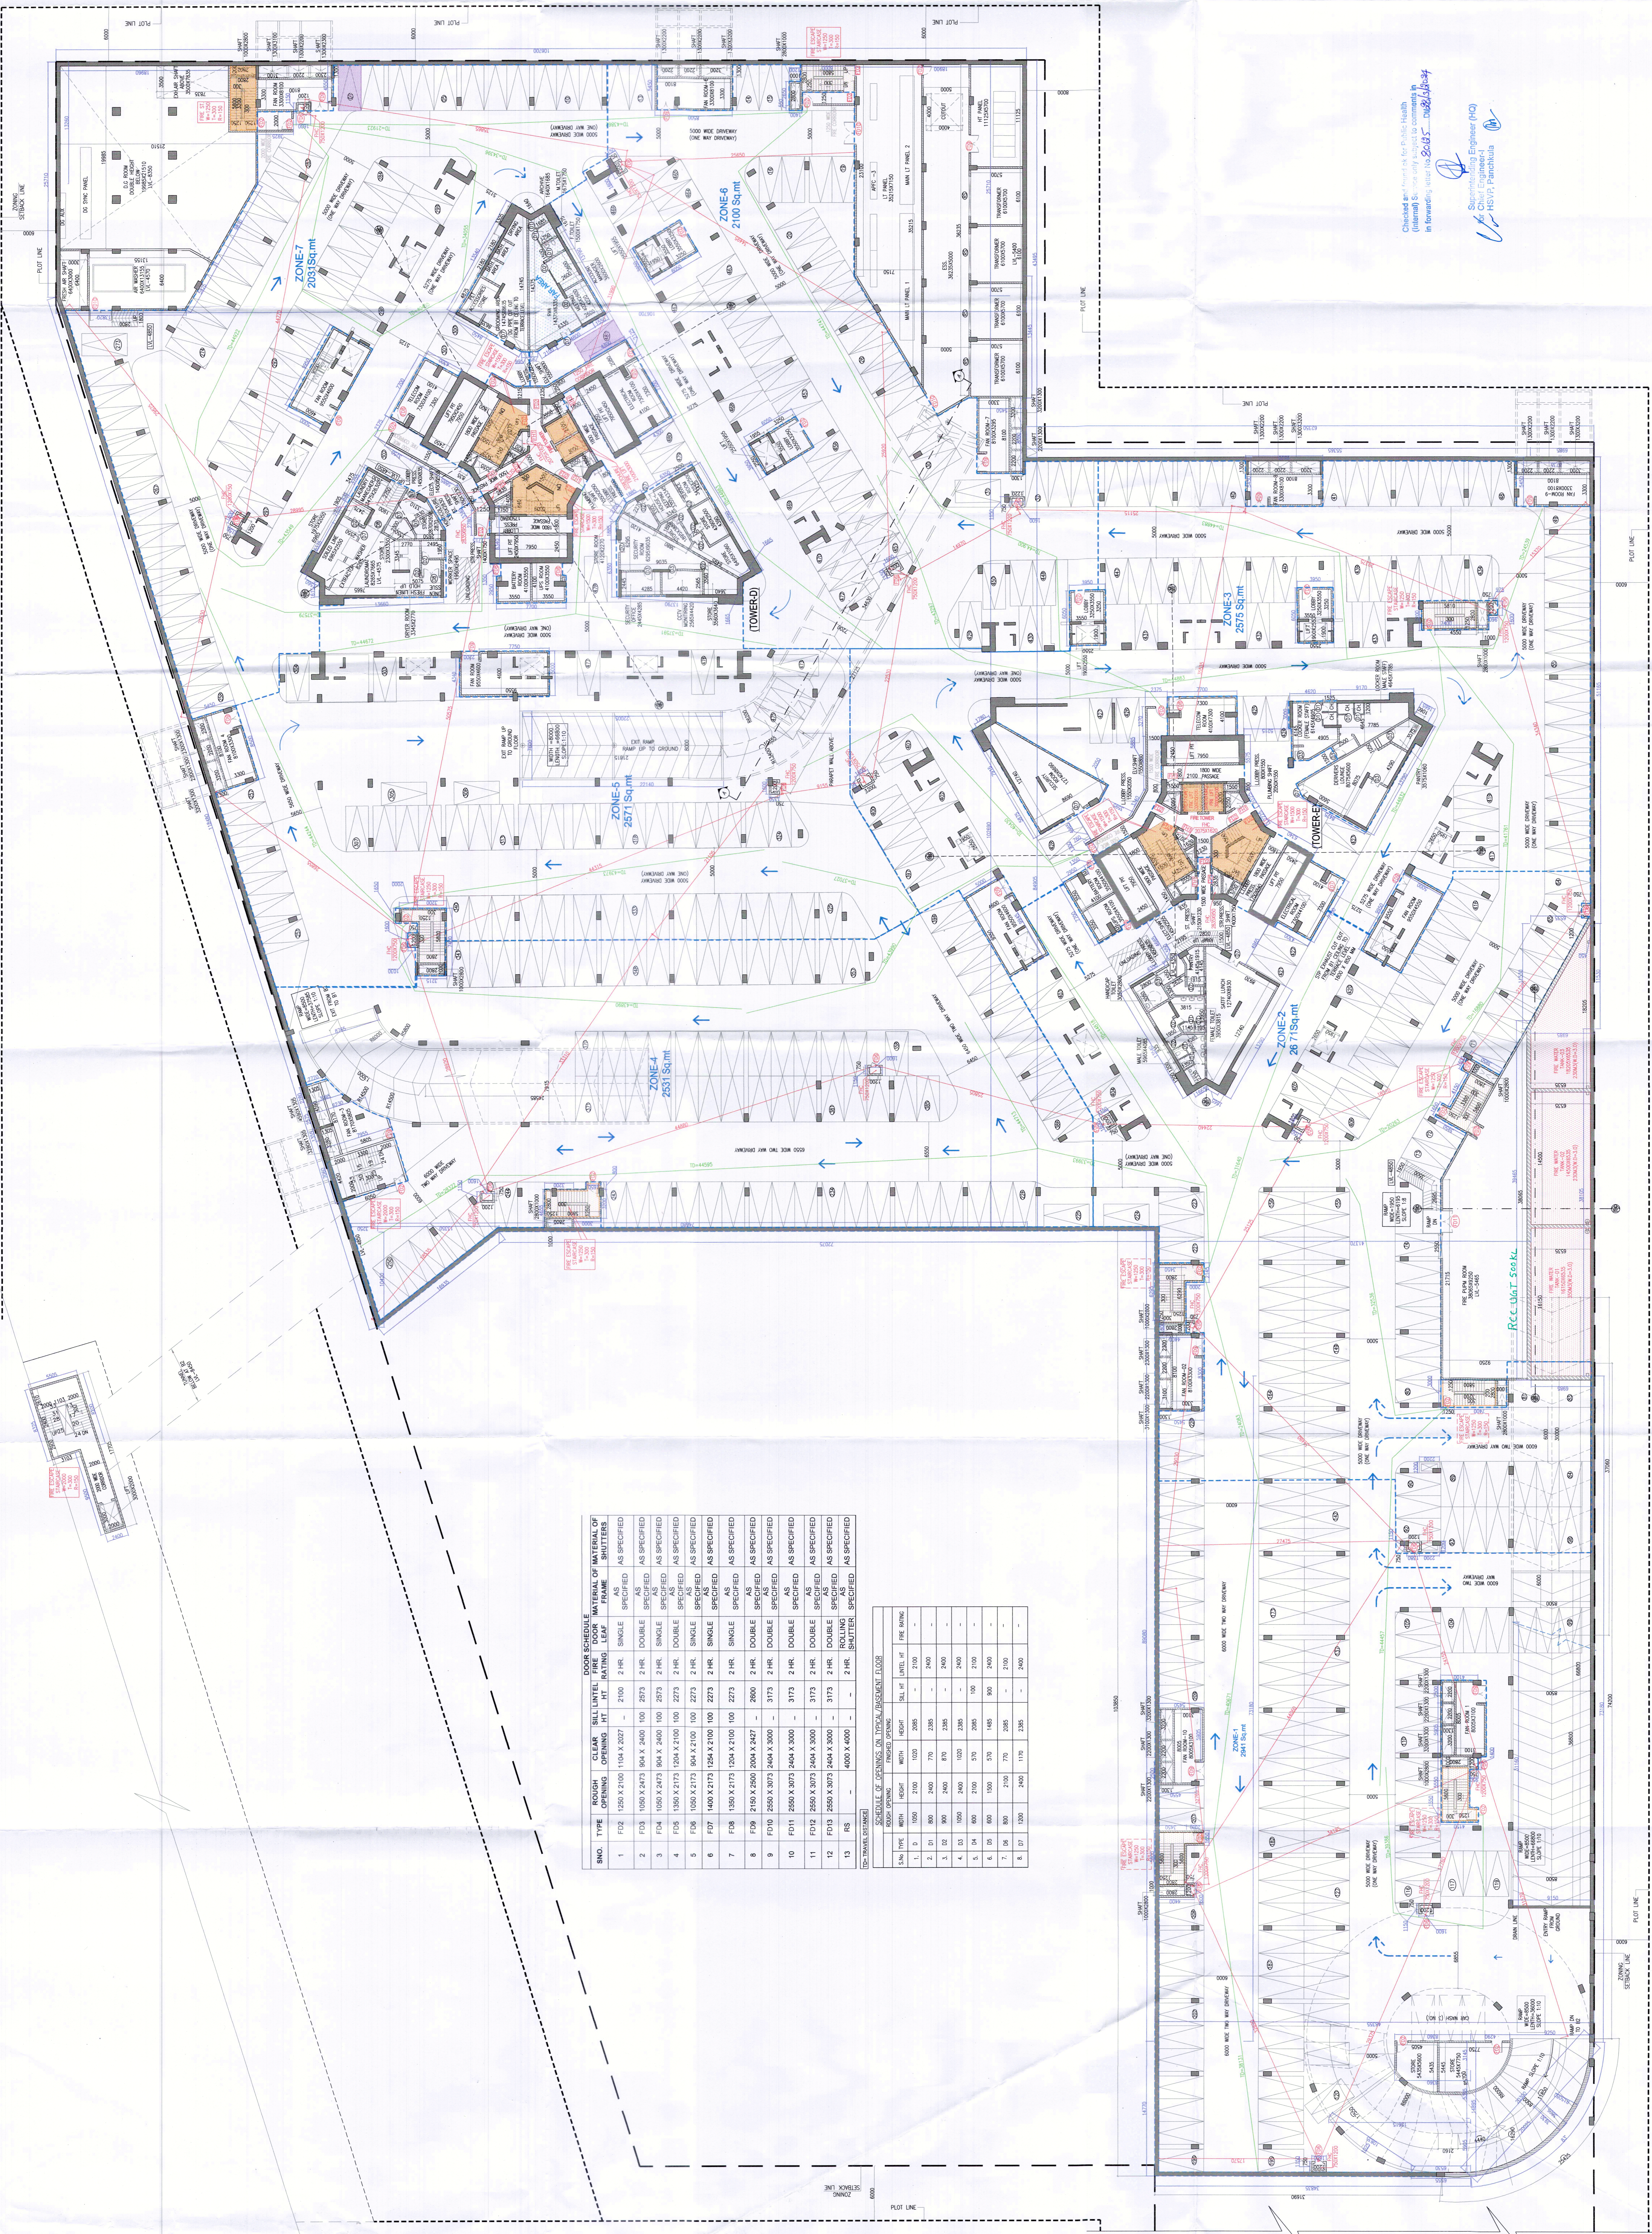

BNO.	TYPE	ROUGH OPENING	CLEAR OPENING	BILL/NET	FIRE DOOR	MATERIAL OF FRAME	MATERIAL OF SHUTTERS
1	FD2	1250 X 2100	1104 X 2027	-	2100	2 HR. DOUBLE	AS SPECIFIED
2	FD3	1000 X 2475	844 X 2400	100	2073	2 HR. DOUBLE	AS SPECIFIED
3	FD4	1000 X 2475	844 X 2400	100	2073	2 HR. SINGLE	AS SPECIFIED
4	FD5	1000 X 2175	1254 X 2100	100	2073	2 HR. DOUBLE	AS SPECIFIED
5	FD6	1000 X 2175	1254 X 2100	100	2073	2 HR. SINGLE	AS SPECIFIED
6	FD7	1400 X 2175	1254 X 2100	100	2073	2 HR. SINGLE	AS SPECIFIED
7	FD8	1000 X 2175	1254 X 2100	100	2073	2 HR. SINGLE	AS SPECIFIED
8	FD9	2150 X 2800	2004 X 2827	-	2600	2 HR. DOUBLE	AS SPECIFIED
9	FD10	2850 X 3075	2644 X 3000	-	3173	2 HR. DOUBLE	AS SPECIFIED
10	FD11	2500 X 3075	2444 X 3000	-	3173	2 HR. DOUBLE	AS SPECIFIED
11	FD12	2850 X 3075	2644 X 3000	-	3173	2 HR. DOUBLE	AS SPECIFIED
12	FD13	2850 X 3075	2644 X 3000	-	3173	2 HR. DOUBLE	AS SPECIFIED
13	FD	AS SPECIFIED	AS SPECIFIED	AS SPECIFIED	AS SPECIFIED	AS SPECIFIED	AS SPECIFIED
14	IS	AS SPECIFIED	AS SPECIFIED	AS SPECIFIED	AS SPECIFIED	AS SPECIFIED	AS SPECIFIED

SCHEDULE OF OPENINGS ON TYPICAL RESIDENTIAL FLOOR			
S.No.	TYPE	WIDTH	HEIGHT
1.	FD	1000	2100
2.	FD	800	2400
3.	FD	800	2400
4.	FD	800	2400
5.	FD	800	2400
6.	FD	1000	2100
7.	FD	800	2400
8.	FD	2400	1170

SOUTH POCKET
 BASEMENT-01
 LVL-1650
 (SEE DRAWING BS-01 FOR DETAILS)
 (SEE DRAWING BS-02 FOR DETAILS)