

- BUILDING HAS AUTOMATIC SPRINKLER SYSTEM
- BUILDING WILL BE DESIGNED (STRUCTURES) AS PER RELEVANT IS CODES FOR EARTH QUAKE RESISTANCE.
- BUILDING IS ARTIFICIALLY LIGHTED MECHANICALLY VENTILATED & AIRCONDITIONED WITH 100% POWER BACKUP

PROJECT:
 PROPOSED BUILDING PLAN OF (SUMMIT PLAZA) COMMERCIAL SITE UNDER TRANSIT ORIENTED DEVELOPMENT (TOD) POLICY DATED 09.02.2016 ON THE AREA MEASURING 2.65 ACRES FALLING IN RESIDENTIAL CUM-GROUP HOUSING COLONY NAMED DLF-5 (FORMERLY KNOWN AS DLF CITY PHASE-V), GURUGRAM BEING DEVELOPED BY DLF LIMITED.


ASSOCIATE ARCHITECTS
RISIMIS ARCHITECTS
 RMS ARCHITECTS PVT. LTD.
 69 Nara Niwas Bhawanij Kunj (Behind D2), Vasant Kunj, New Delhi-110070.
 Tel.: 011-26898616, 26898617
 WWW.RSIS-ARCH.COM

W.S. KUMAR
 Associate Architect
 B.P.C.
 RAJESH KUMAR
 Associate Architect
 B.P.C.
 RAJESH KUMAR
 Associate Architect
 B.P.C.
 RAJESH KUMAR
 Associate Architect
 B.P.C.


OWNER'S SEAL & SIGNATURE

ARCHITECT'S SEAL & SIGNATURE


13 APRIL - 2021 Scale: 1:200
 Drawing No.: R-10
4TH TO 7TH FLOOR AREA CALCULATION

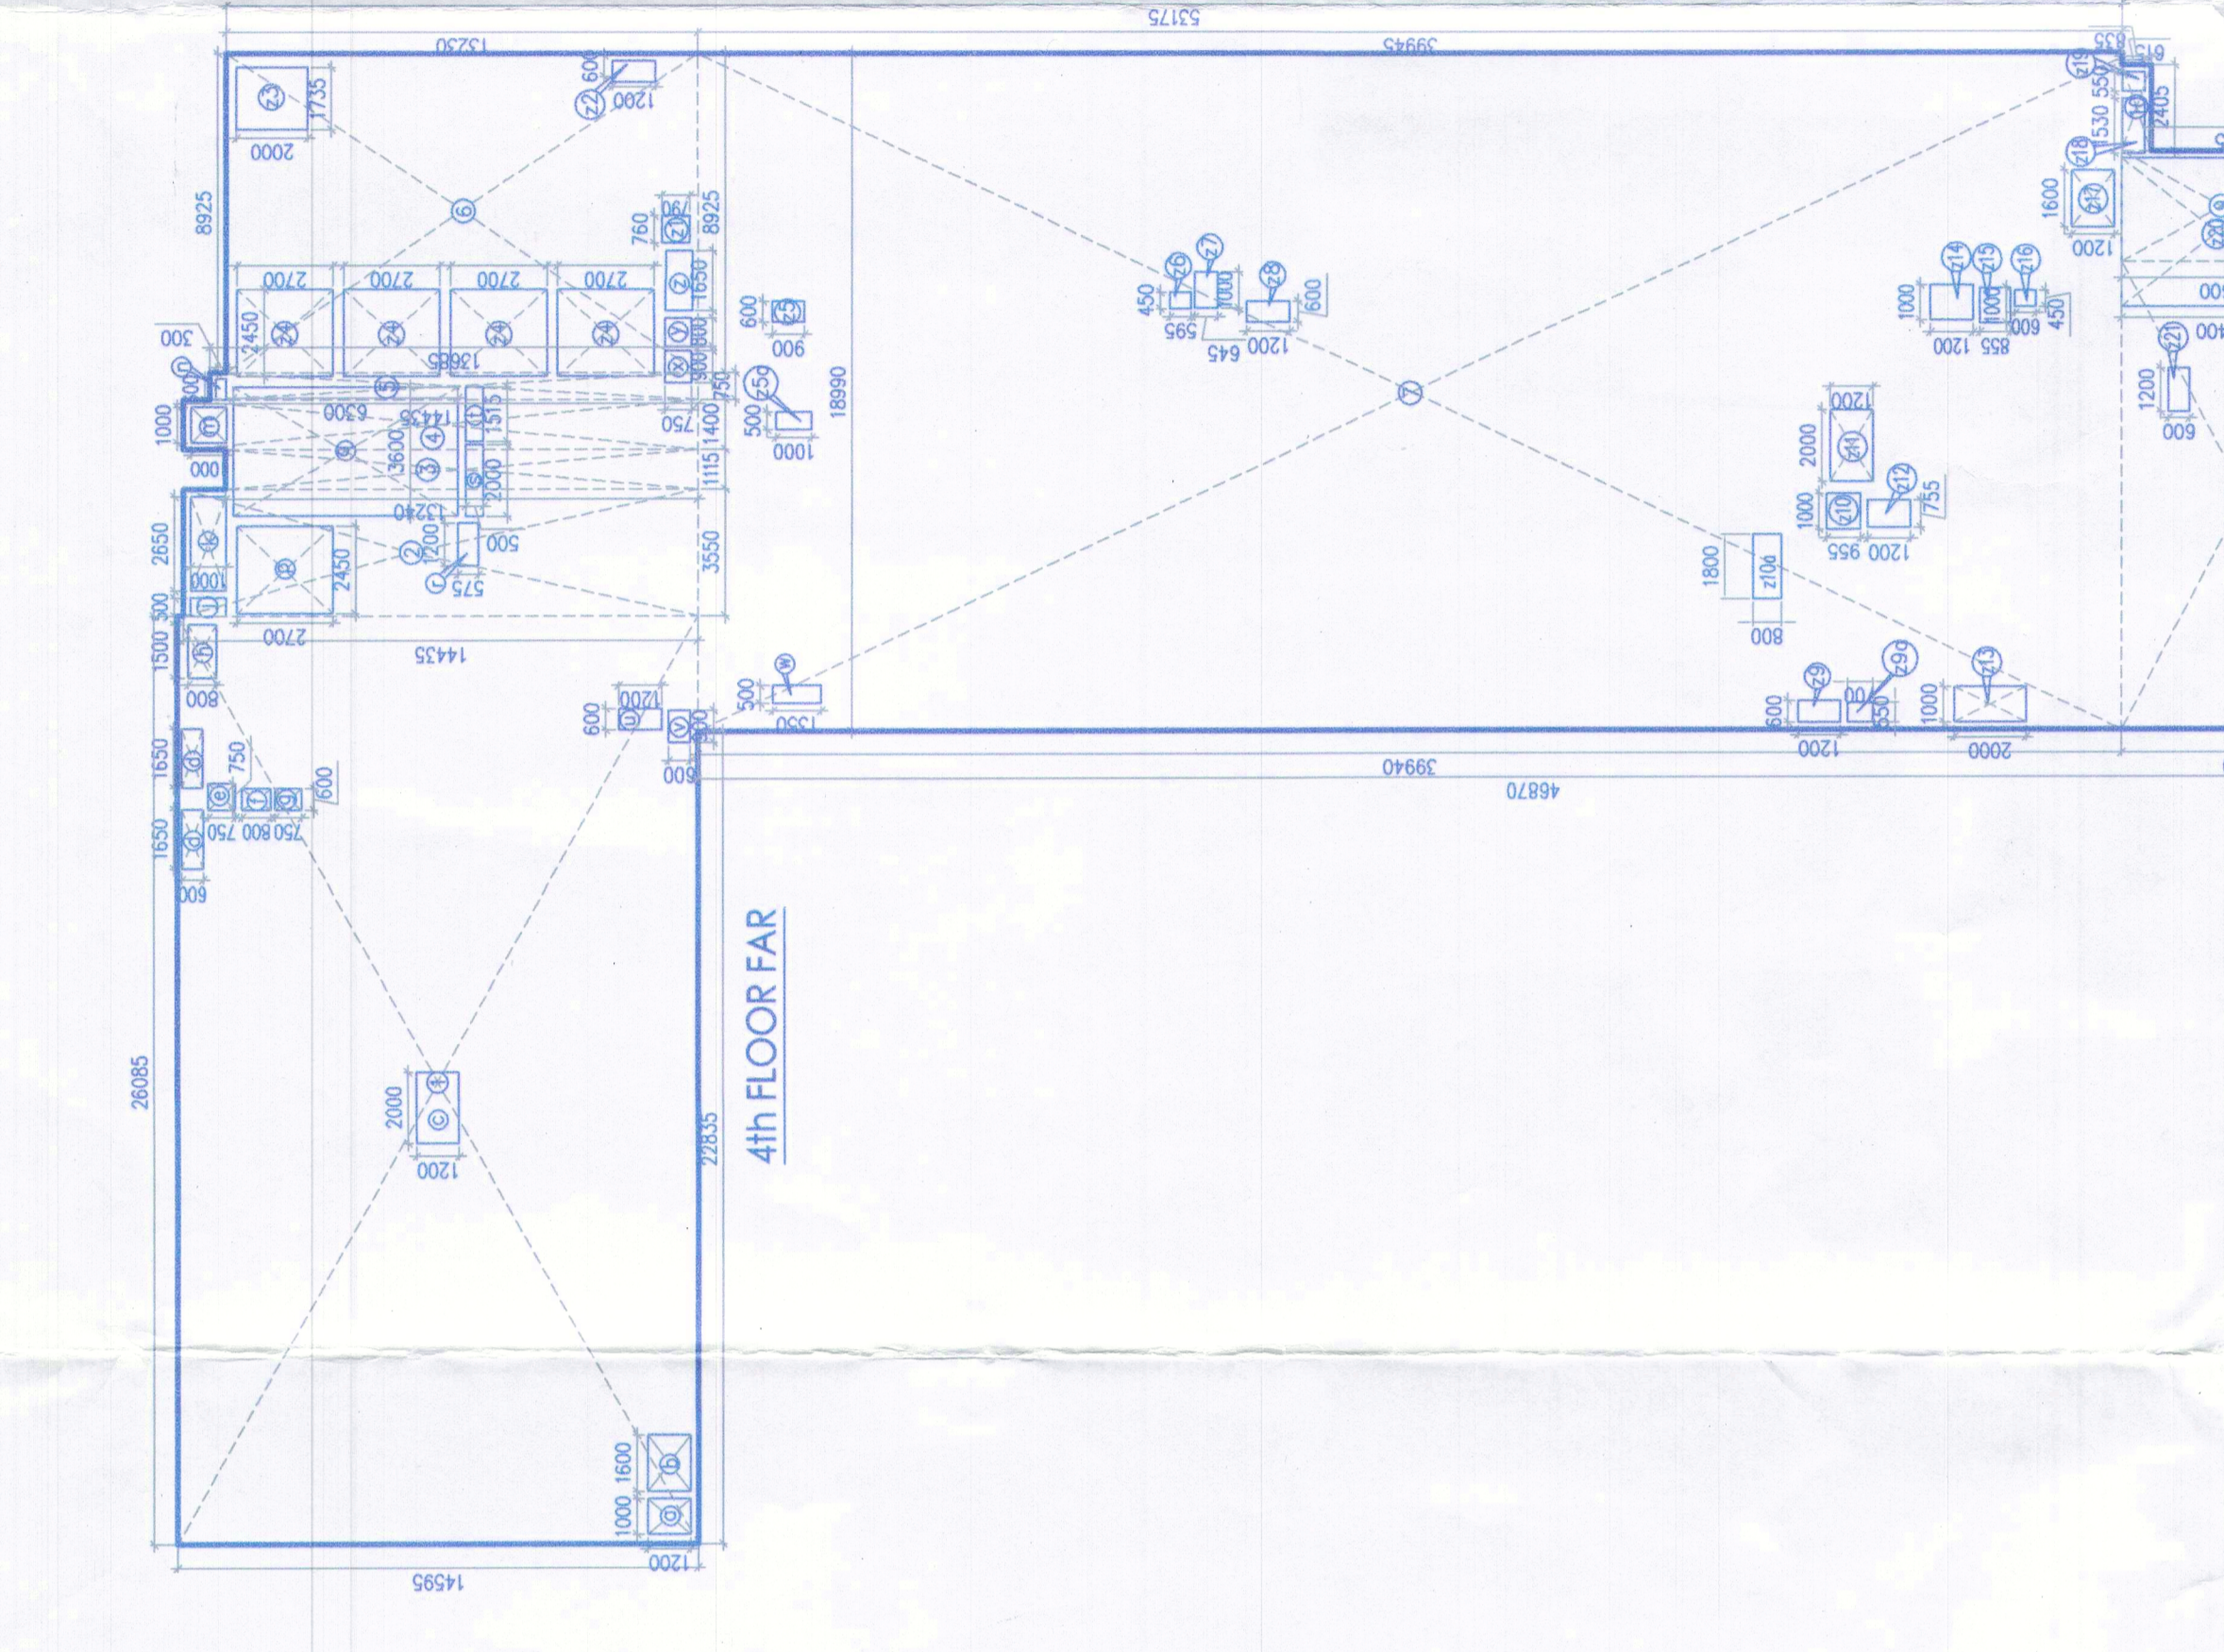



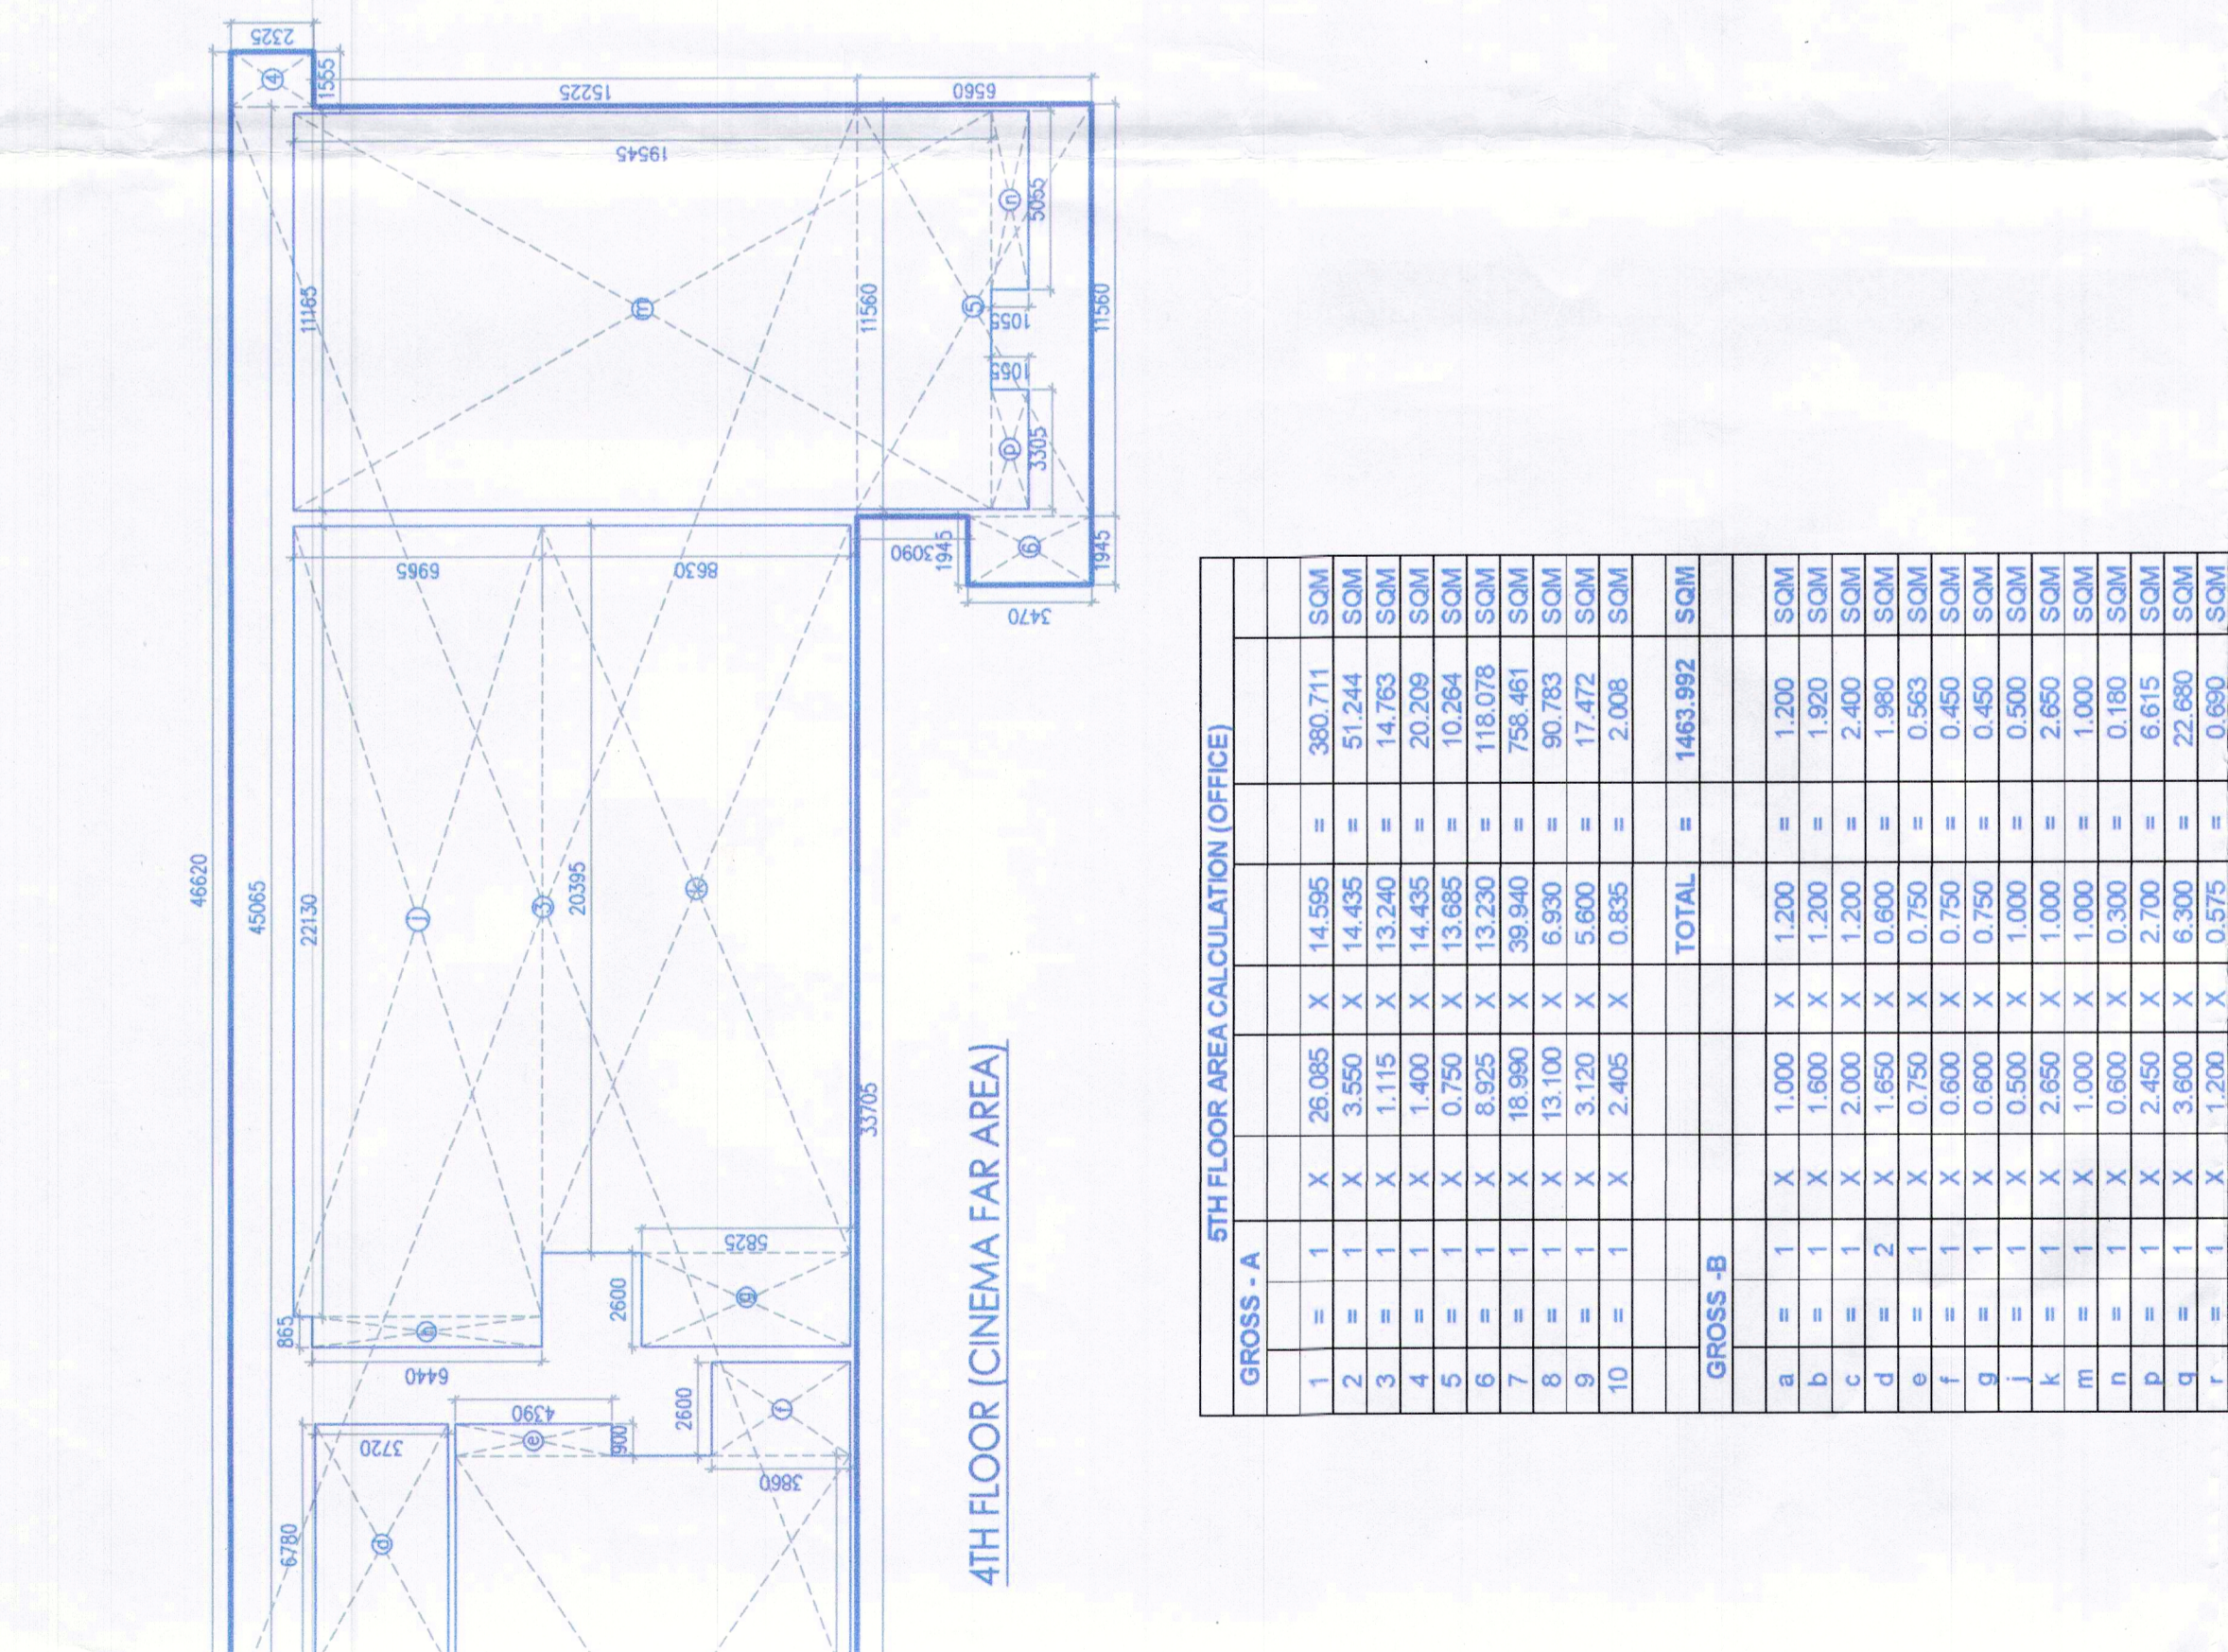


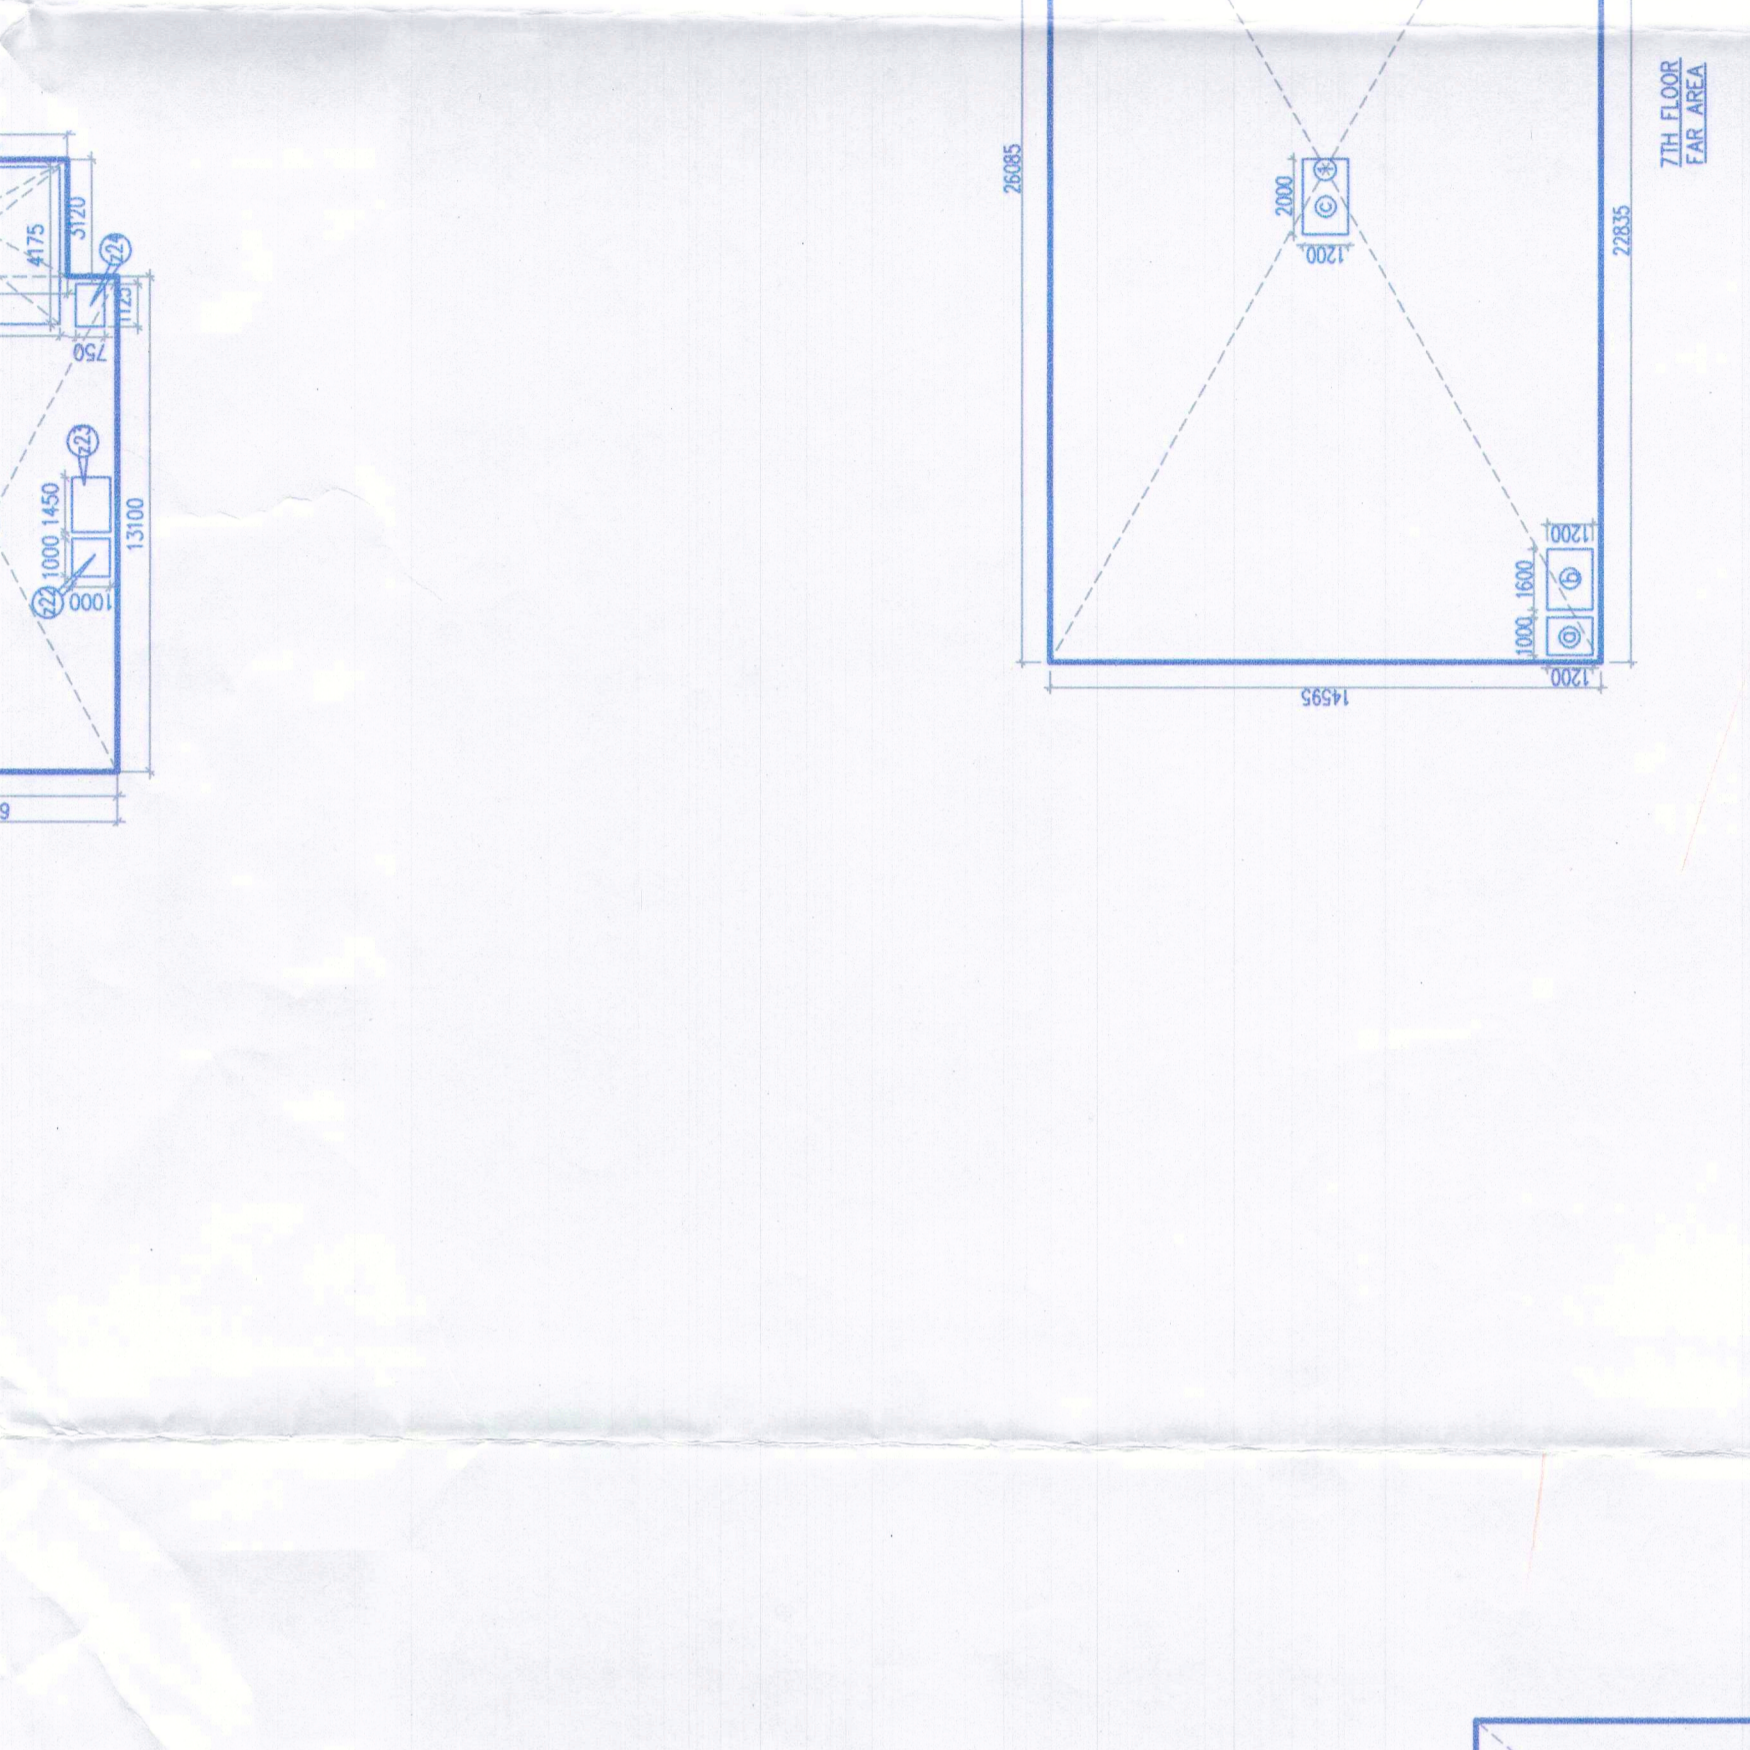



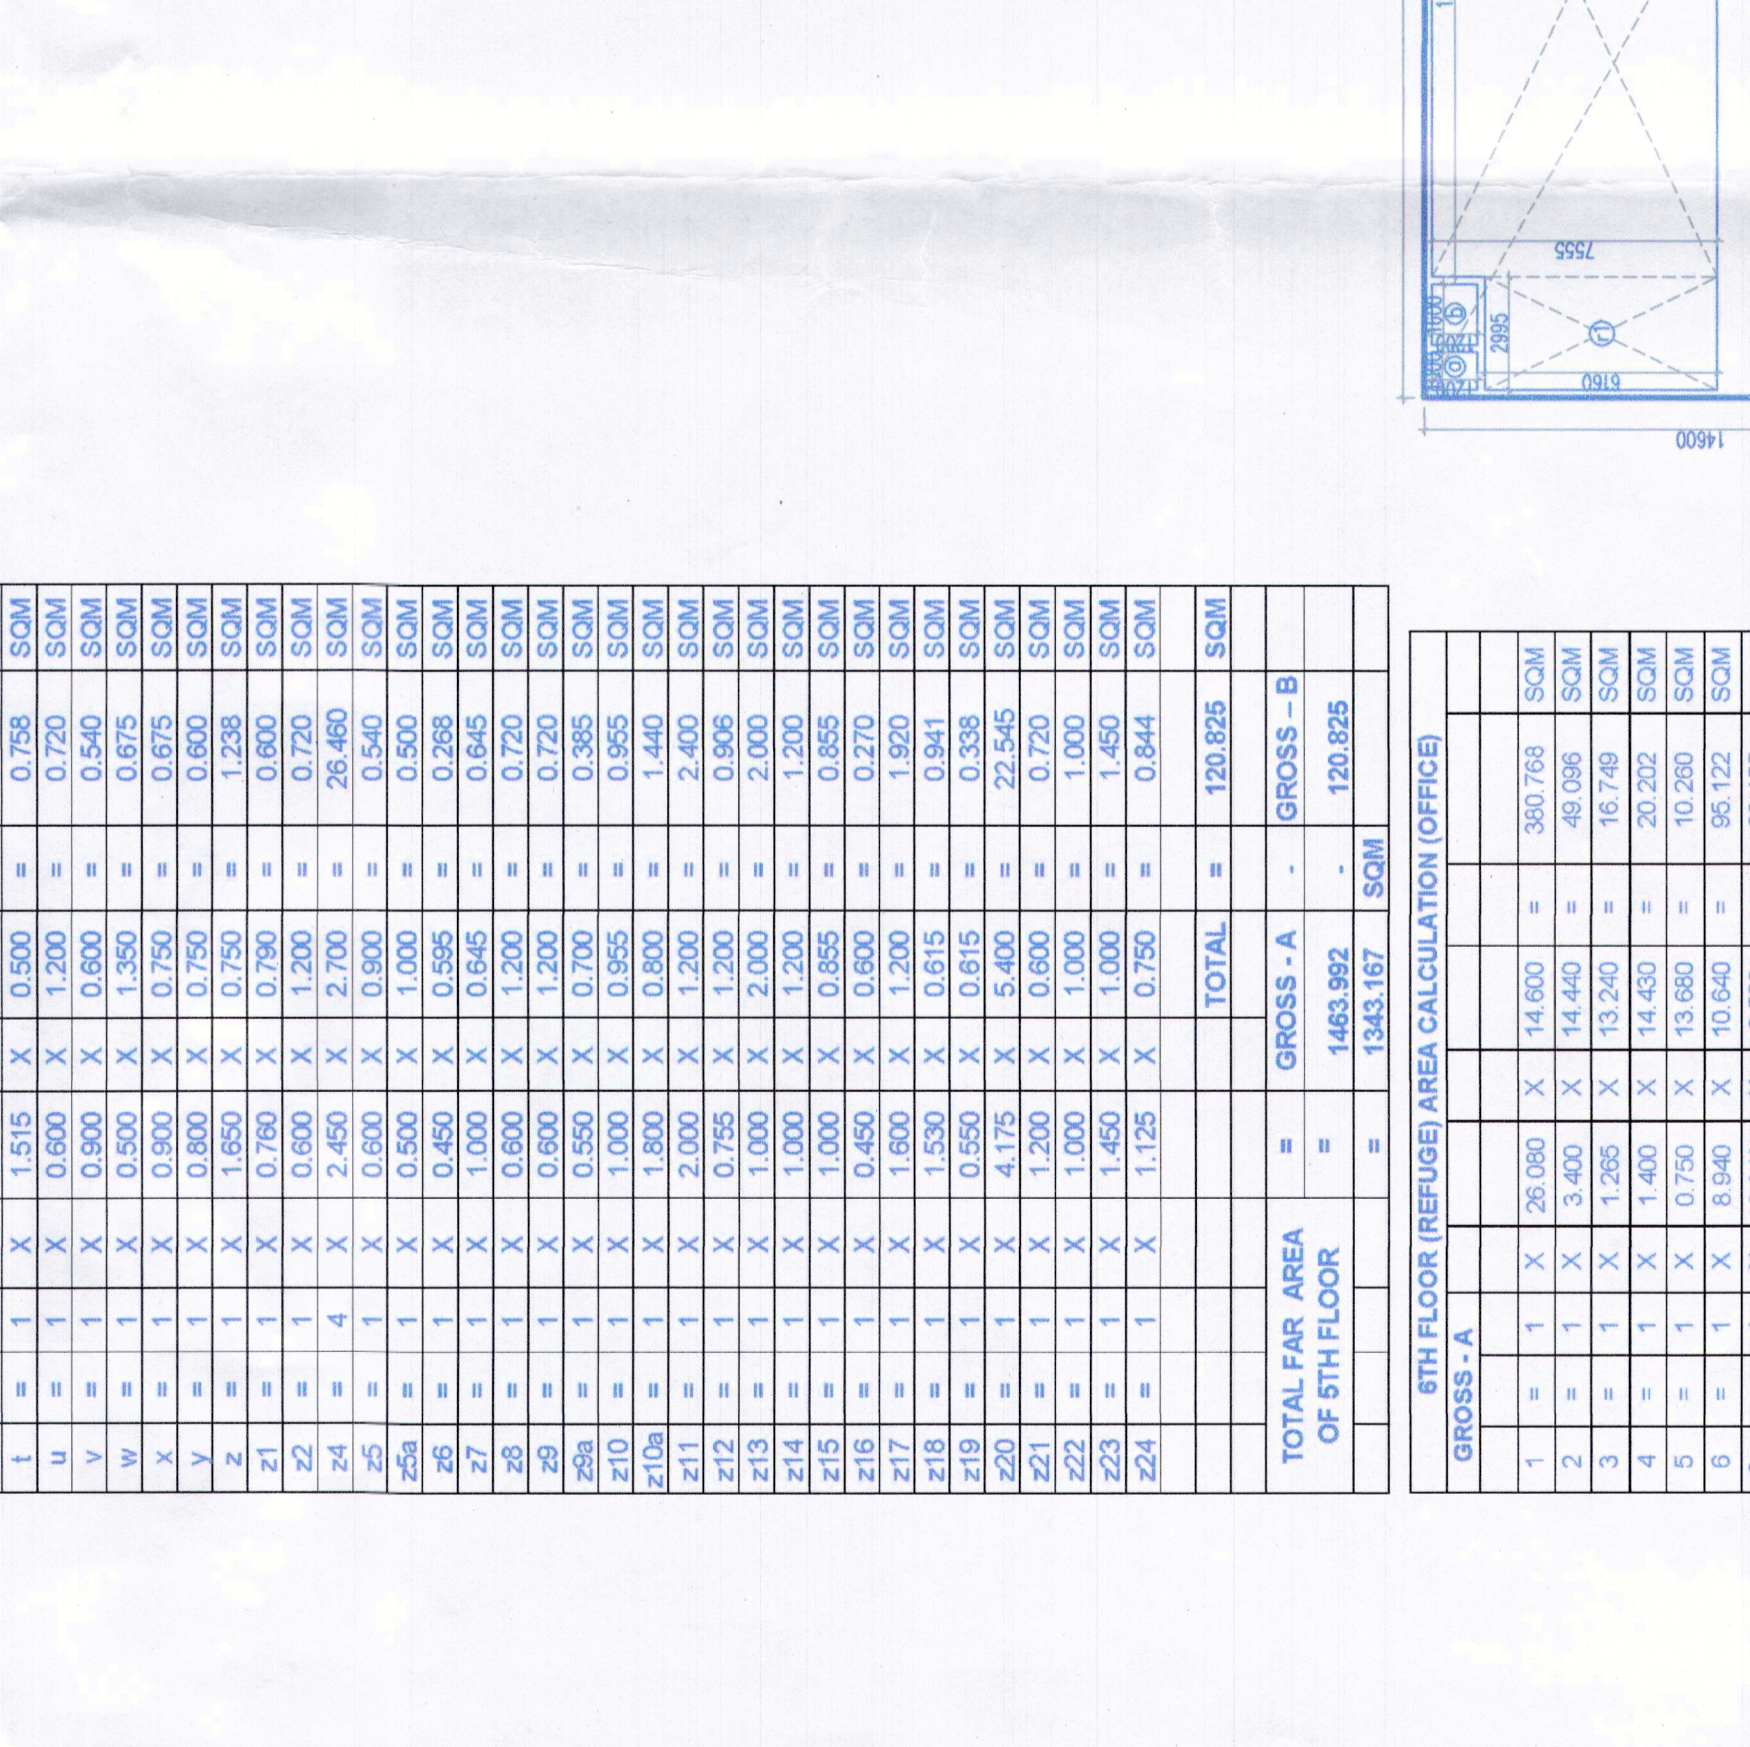



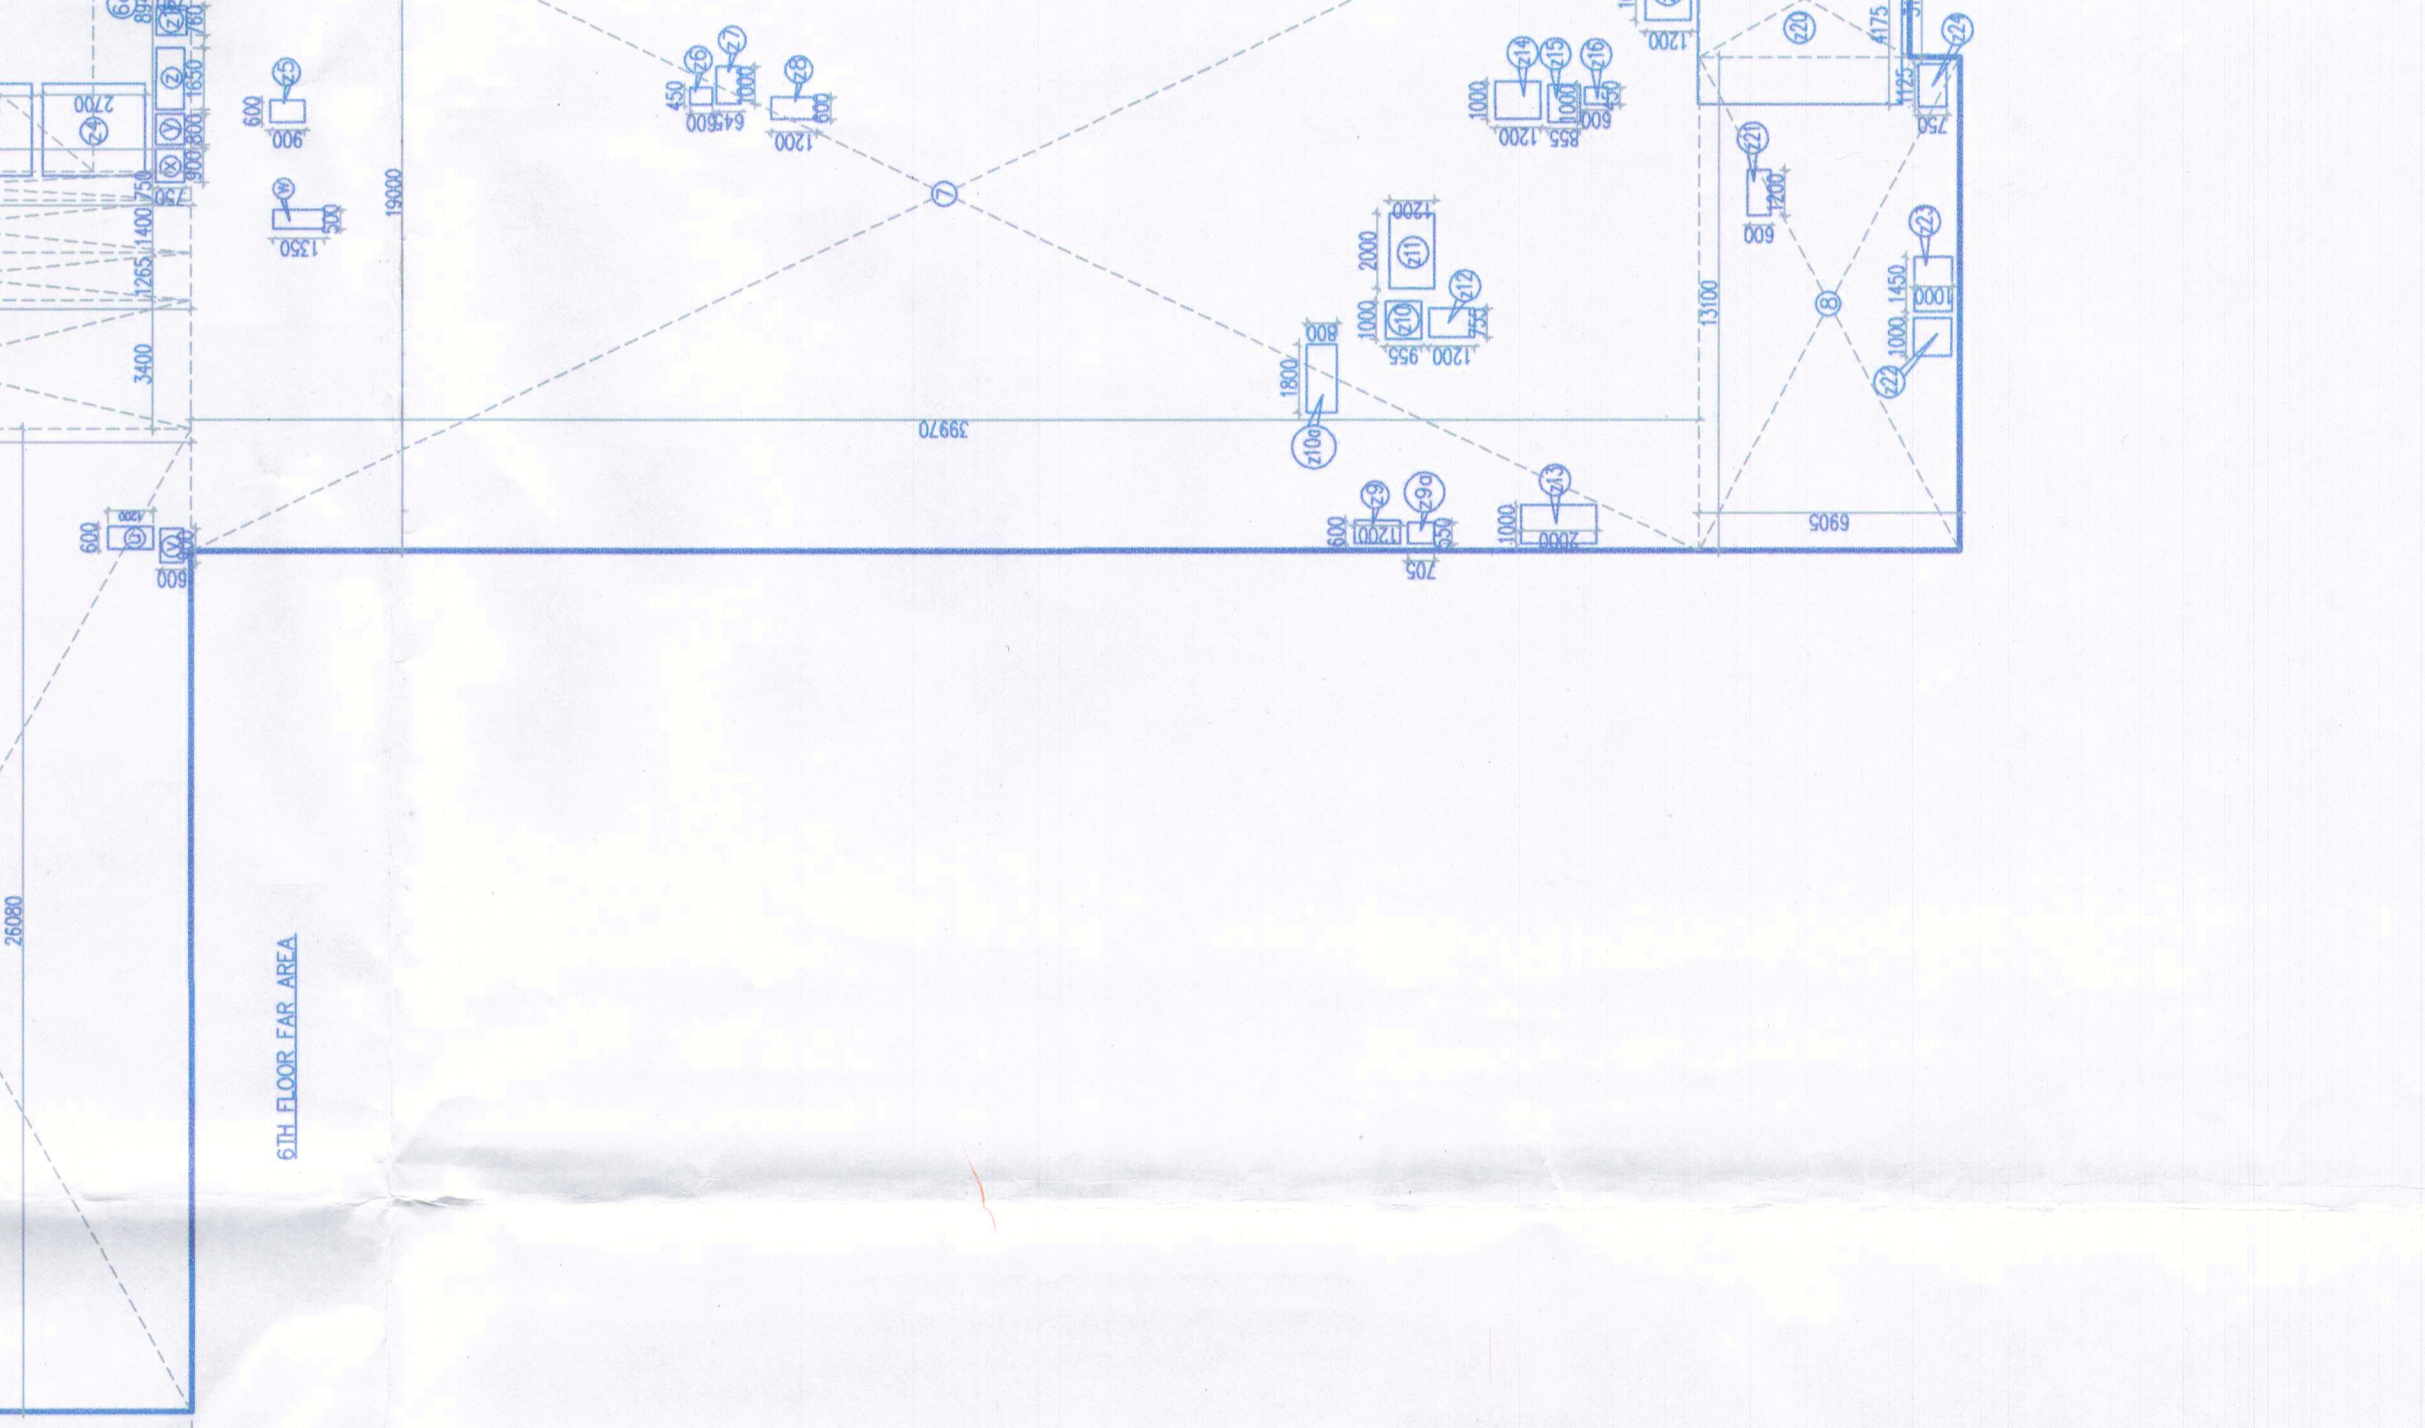


