

Note :-
 1. BUILDING HAS AUTOMATIC SPRINKLER SYSTEM.
 2. BUILDING WILL BE DESIGNED (STRUCTURES) AS PER RELEVANT CODES FOR EARTH QUAKE RESISTANCE.
 3. BUILDING IS ARTIFICIALLY LIGHTED MECHANICALLY VENTILATED & AIR CONDITIONED WITH 100% POWER BACKUP.

PROJECT:
 PROPOSED BUILDING PLAN OF SUMMIT PLAZA COMMERCIAL SITE UNDER TRANSIT ORIENTED DEVELOPMENT (TOD) POLICY DATED 08.02.2016 ON THE AREA MEASURING 2.85 ACRES FALLING IN RESIDENTIAL CLM-GROUP USING COLONY NAMELY DLF-5 (FORMERLY KNOWN AS DLF CITY PHASE-V) GURURAM BEING DEVELOPED BY DLF LIMITED.

ASSOCIATE ARCHITECTS
RISIMIS ARCHITECTS
 RMS ARCHITECTS PVT. LTD.
 65, Noida Nisarg Bhawan, Kurj (Behind D2), Vasant Kunj, New Delhi-110070.
 Tel: 011-26838616, 26889617
 www.rsimis-arch.com

DATE: 13 APRIL 2020
 SCALE: 1:100
 DRAWING NO: R-11
 SECTION-04 & 01

6th FLOOR LVL+26100
 5th FLOOR LVL+22050
 4th FLOOR LVL+18000
 3rd FLOOR LVL+13950
 2nd FLOOR LVL+9900
 1st FLOOR LVL+4950
 GROUND FLOOR LVL+0
 BASEMENT-01 LVL-4650
 BASEMENT-02 LVL-9700
 BASEMENT-03 LVL-14650


7th FLOOR LVL+30150
 6th FLOOR LVL+26100
 5th FLOOR LVL+22050
 4th FLOOR LVL+18000
 3rd FLOOR LVL+13950
 2nd FLOOR LVL+9900
 1st FLOOR LVL+4950
 GROUND FLOOR LVL+0
 BASEMENT-01 LVL-4650
 BASEMENT-02 LVL-9700
 BASEMENT-03 LVL-14650

6th FLOOR LVL+26100
 5th FLOOR LVL+22050
 4th FLOOR LVL+18000
 3rd FLOOR LVL+13950
 2nd FLOOR LVL+9900
 1st FLOOR LVL+4950
 GROUND FLOOR LVL+0
 BASEMENT-01 LVL-4650
 BASEMENT-02 LVL-9700
 BASEMENT-03 LVL-14650

6th FLOOR LVL+26100
 5th FLOOR LVL+22050
 4th FLOOR LVL+18000
 3rd FLOOR LVL+13950
 2nd FLOOR LVL+9900
 1st FLOOR LVL+4950
 GROUND FLOOR LVL+0
 BASEMENT-01 LVL-4650
 BASEMENT-02 LVL-9700
 BASEMENT-03 LVL-14650

6th FLOOR LVL+26100
 5th FLOOR LVL+22050
 4th FLOOR LVL+18000
 3rd FLOOR LVL+13950
 2nd FLOOR LVL+9900
 1st FLOOR LVL+4950
 GROUND FLOOR LVL+0
 BASEMENT-01 LVL-4650
 BASEMENT-02 LVL-9700
 BASEMENT-03 LVL-14650

6th FLOOR LVL+26100
 5th FLOOR LVL+22050
 4th FLOOR LVL+18000
 3rd FLOOR LVL+13950
 2nd FLOOR LVL+9900
 1st FLOOR LVL+4950
 GROUND FLOOR LVL+0
 BASEMENT-01 LVL-4650
 BASEMENT-02 LVL-9700
 BASEMENT-03 LVL-14650



SECTION-04 THROUGH STAIRCASE AND LIFT

SECTION-01 (THROUGH COURTYARD)