

NOTE:-

1. BUILDING HAS AUTOMATIC SPRINKLER SYSTEM.
2. BUILDING WILL BE DESIGNED (STRUCTURES) AS PER RELEVANT IS CODES FOR EARTH QUAKE RESISTANCE.
3. BUILDING IS ARTIFICIALLY LIGHTED MECHANICALLY VENTILATED & AIRCONDITIONED WITH 100% POWER BACKUP

PROJECT:
 PROPOSED BUILDING PLAN OF (SUMMIT PLAZA) COMMERCIAL SITE UNDER TRANSIT ORIENTED DEVELOPMENT (TOD) POLICY DATED 09.02.2018 ON THE AREA MEASURING 2.65 ACRES FALLING IN RESIDENTIAL CUM GROUP HOUSING CO-OP IN PHASE-V (FORMERLY KNOWN AS DLE CITY PHEV), GURUGRAM BEING DEVELOPED BY DLF LIMITED.

ASSOCIATE ARCHITECTS
RISIMIS ARCHITECTS
 RMS ARCHITECTS PVT. LTD.
 63 Nara Niwas Bhawanai (Kunj) (Behind D2), (Sector 14), New Delhi-110070.
 Tel: 011-26898816, 26898817
 www.risimis-arch.com

APPROVED BY
 Nara Niwas Bhawanai (Kunj)
 Sector 14, New Delhi-110070
 EPC

APPROVED BY
 Nara Niwas Bhawanai (Kunj)
 Sector 14, New Delhi-110070
 EPC


ARCHITECT'S SEAL & SIGNATURE

OWNER'S SEAL & SIGNATURE

13 APRIL - 2021 Scale : 1:100 Drawing No: SECTION-03 & 05 R-12

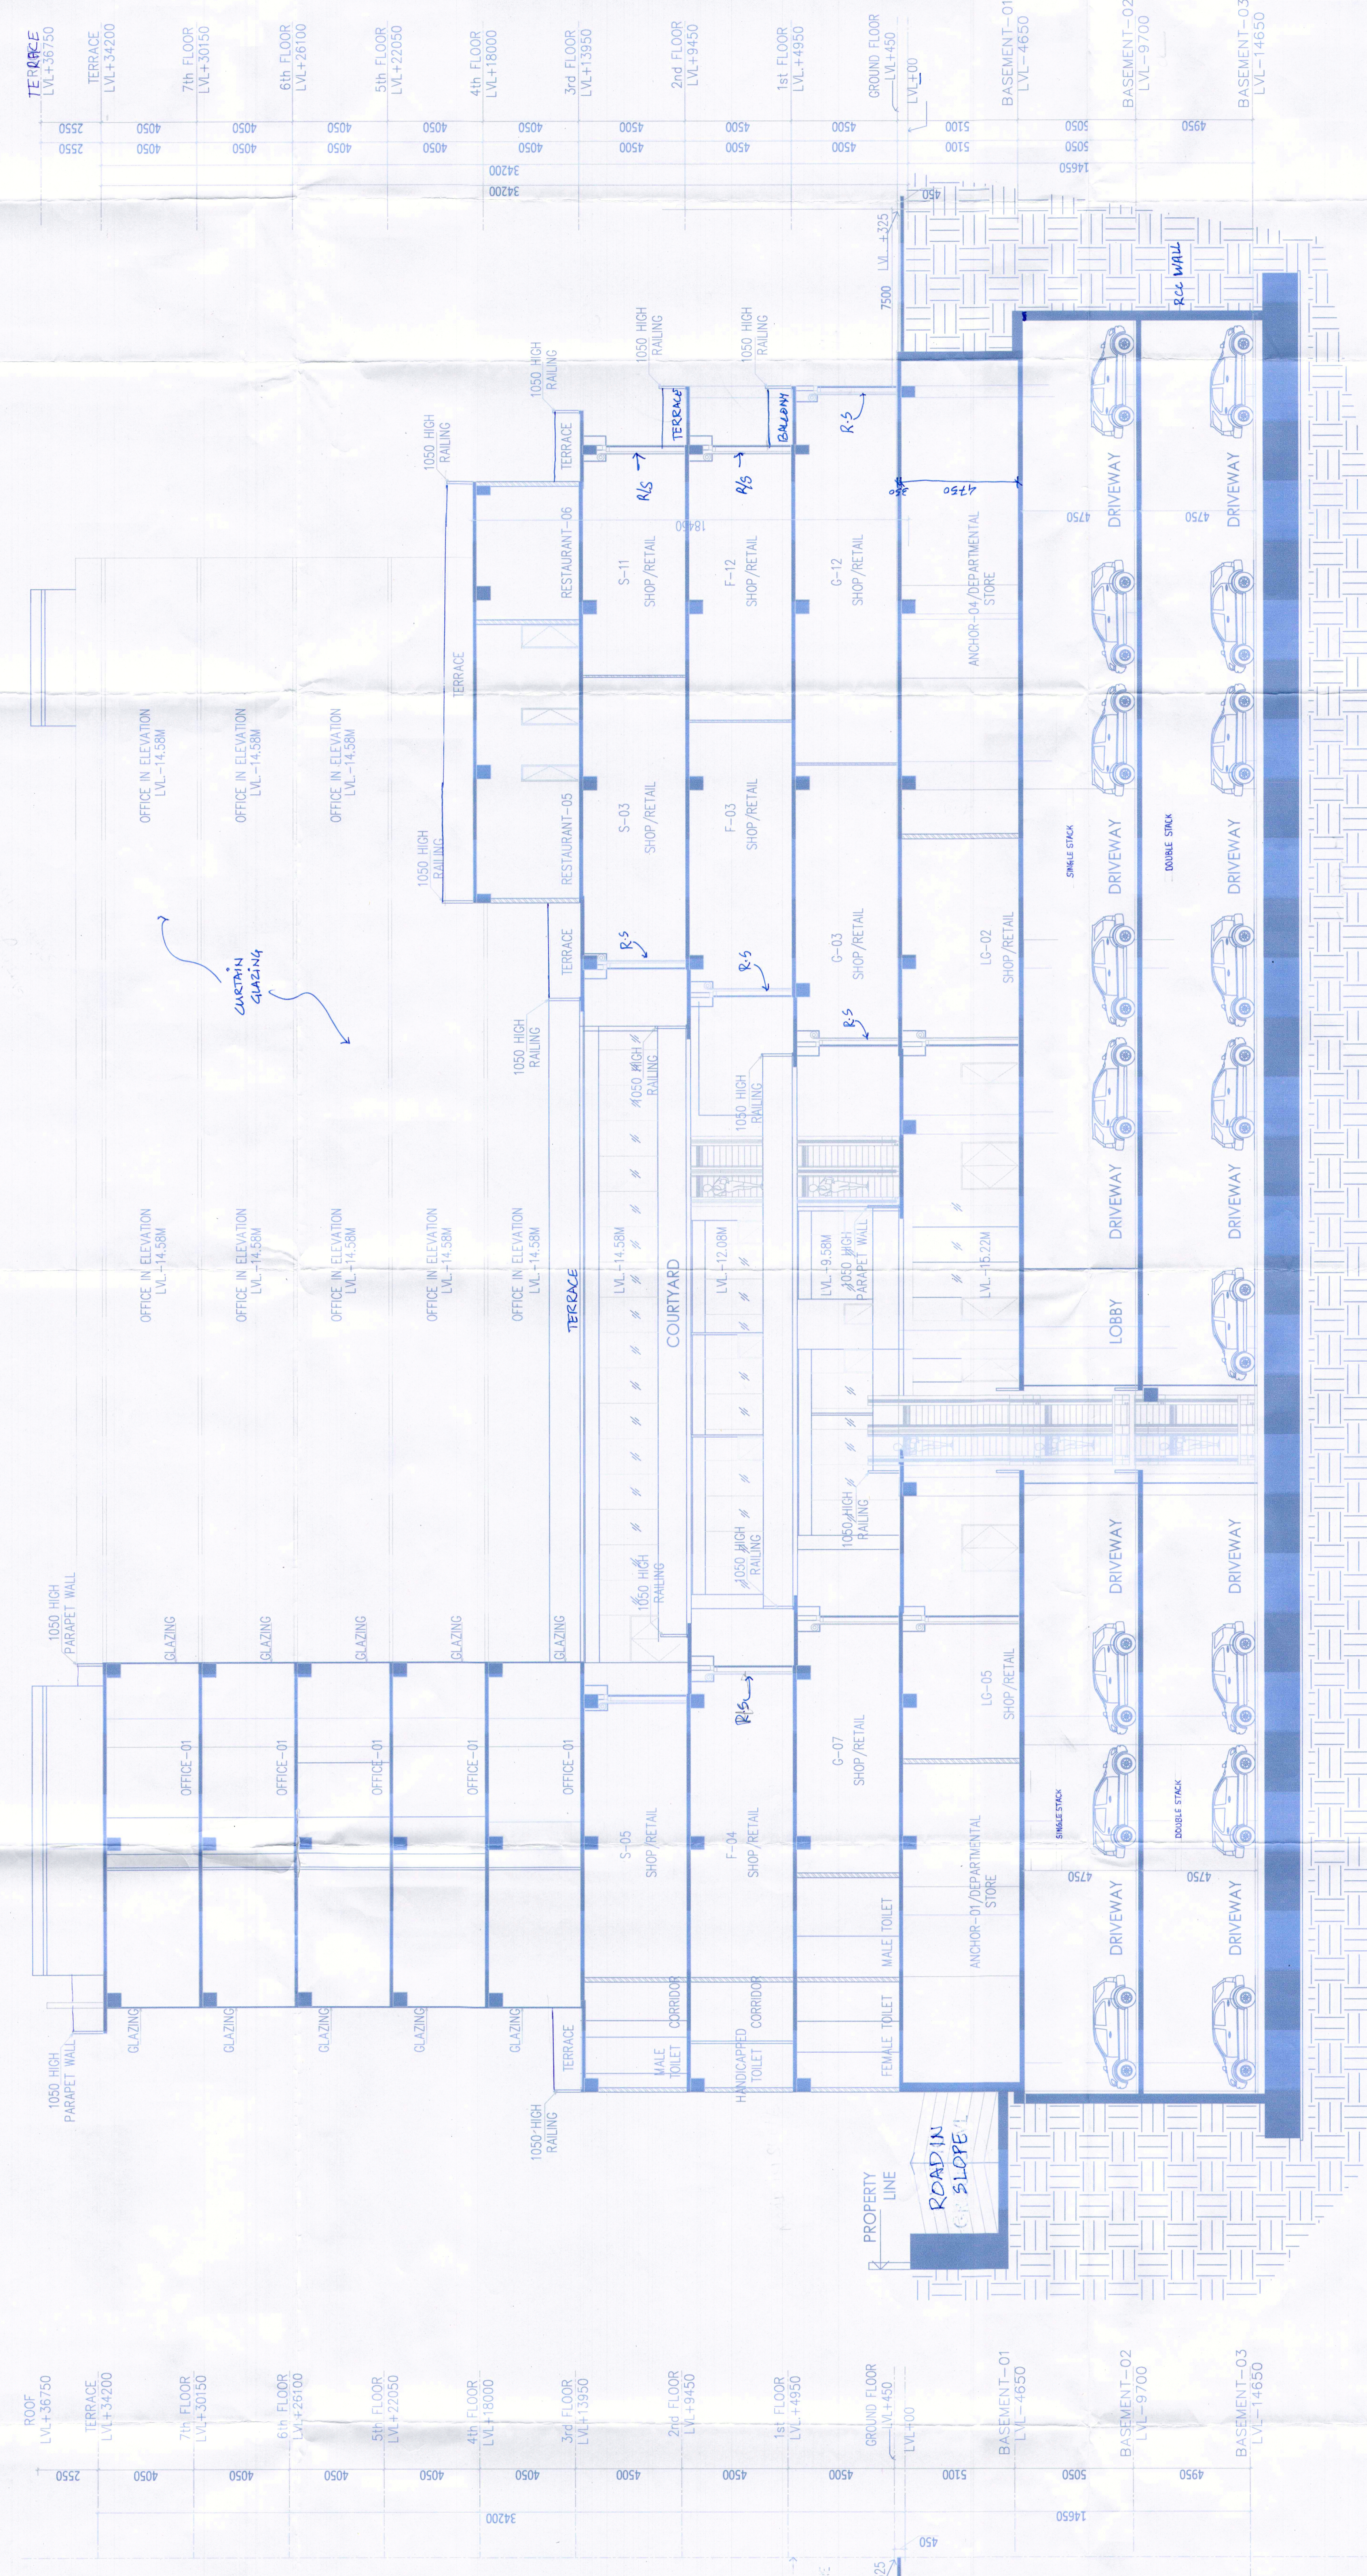

SECTION-03 GRAD 133.14 (THROUGH COURTYARD)

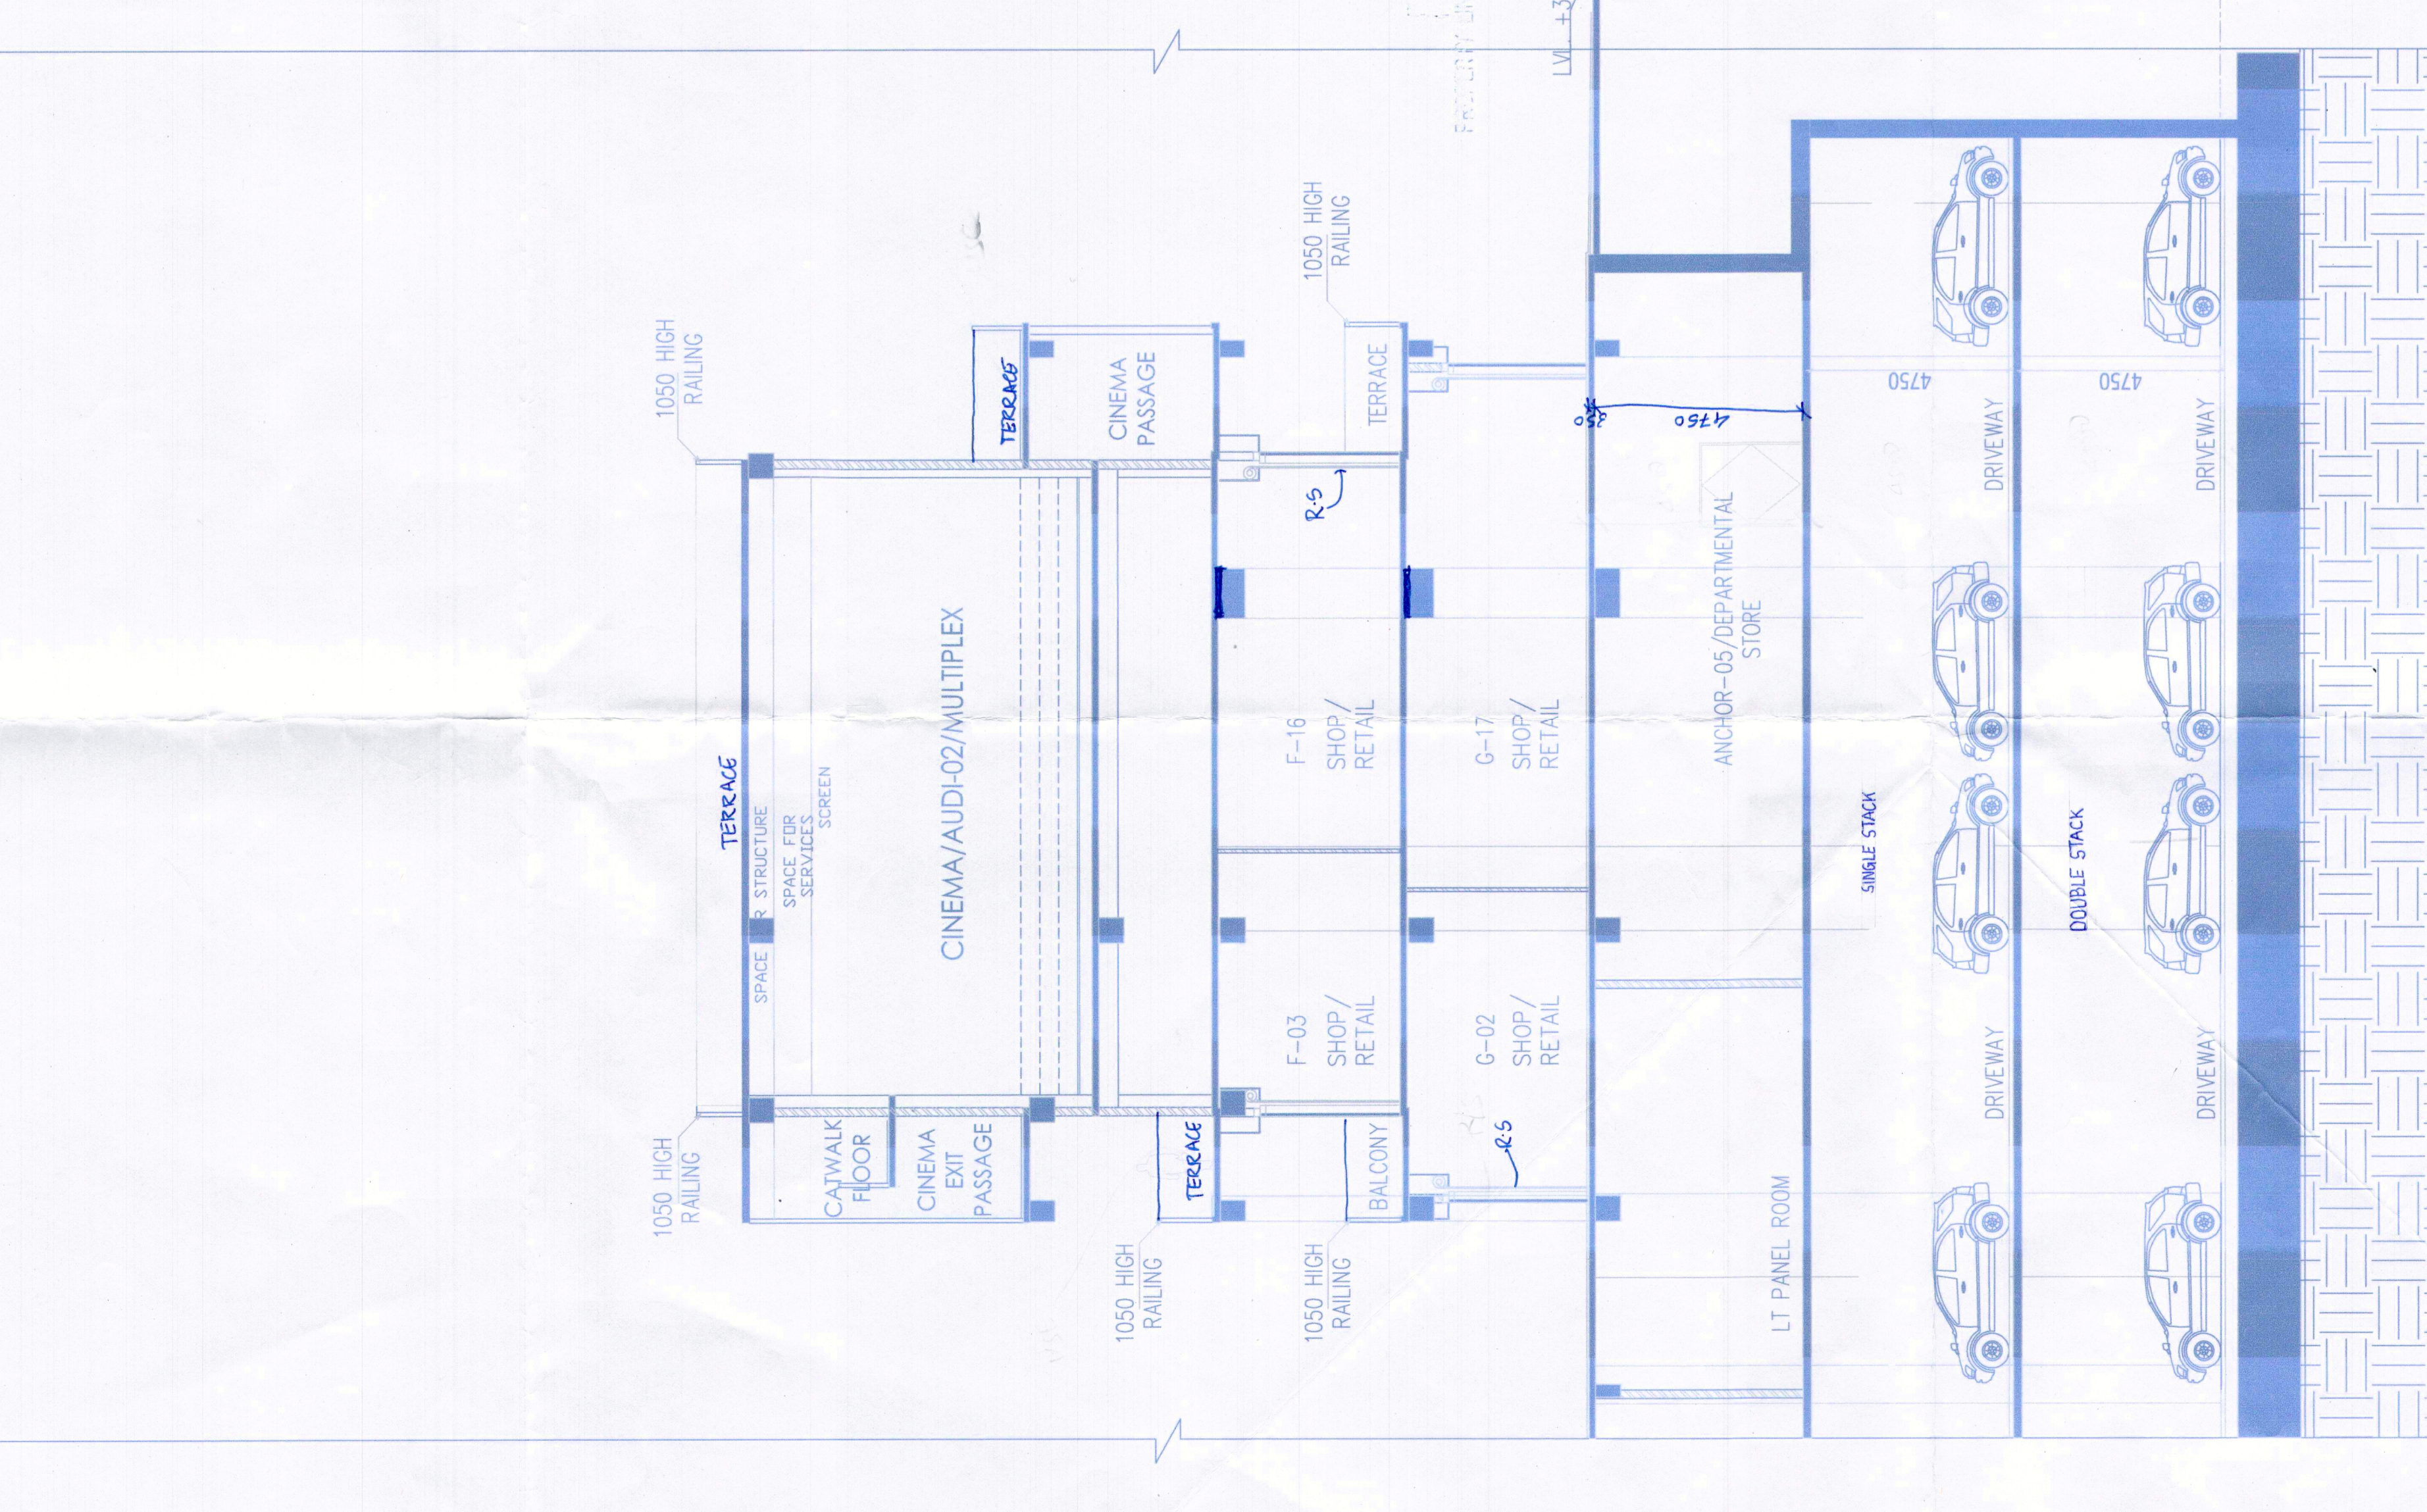

SECTION-05 (THROUGH STREET)