


Note :-

1. BUILDING WILL BE DESIGNED (STRUCTURES) AS PER RELEVANT IS CODES FOR EARTH QUAKE RESISTANCE.
2. THE BUILDING IS ARTIFICIALLY LIT AND MECHANICALLY VENTILATED.

LEGEND :-

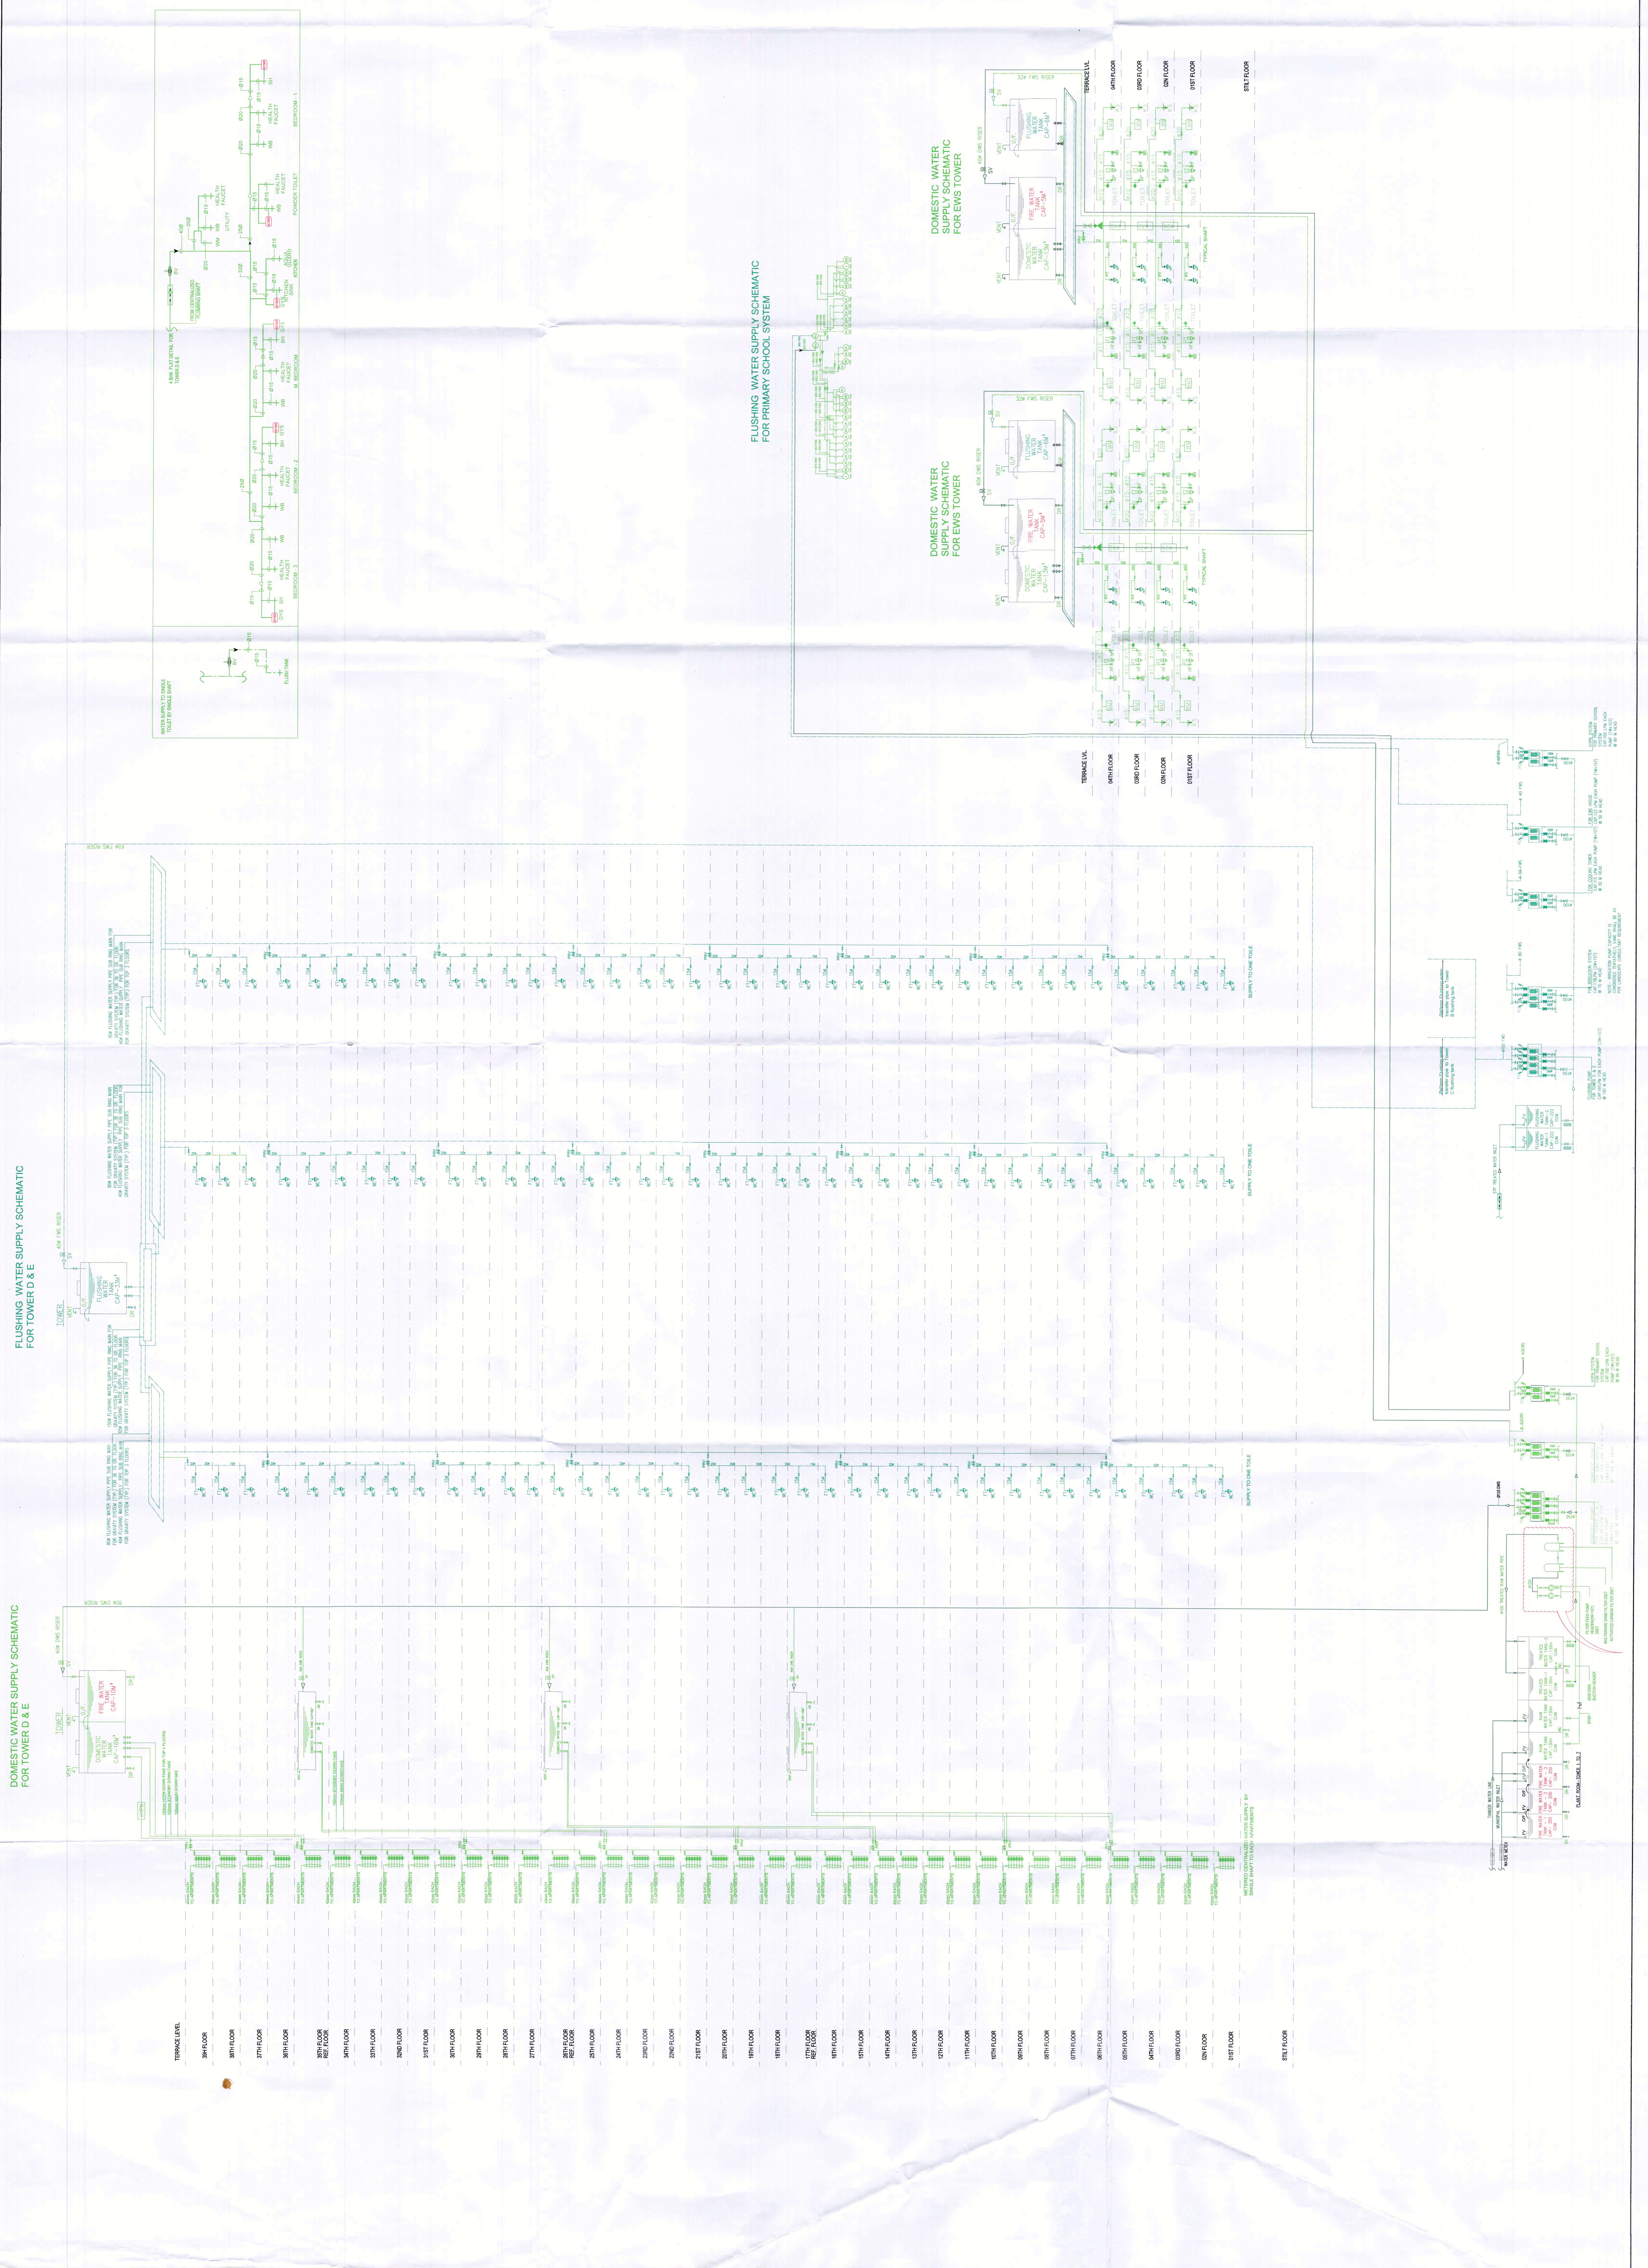

FLUSHING WATER SUPPLY SCHEMATIC FOR TOWER D & E

DOMESTIC WATER SUPPLY SCHEMATIC FOR TOWER D & E

DOMESTIC WATER SUPPLY SCHEMATIC FOR EWS TOWER

PROJECT :
 REVISED BUILDING PLANS OF GROUP HOUSING COLONY AREA MEASURING 25.087 ACRES (LICENCE NO. 123 OF 2012 DATED 20-12-2012 IN SECTOR-63, GURGAON, BEING DEVELOPED BY ARLE BUILDERS & DEVELOPERS PVT. LTD. AND OTHERS IN COLLABORATION WITH DLF HOME DEVELOPERS LTD (REARLIER KNOWN AS DLF NEW GURGAON HOME DEVELOPERS PVT.LTD)

ARCHITECTURE:
ARCOP
 ARCOP ASSOCIATES PVT LTD
 Plot No. 368, Sector-32, Institutional Area, Gurugram, Haryana, 122001, India
 Tel.: 91-124-4595500
 Fax: 91-124-4595550

TO BE READ WITH THIS OFFICE MARK DATED: 26-07-2023
 [Signatures and stamps of project team members]

Building plans have been checked and found in order as per Indian Standards (where applicable).
 [Signatures and stamps of DLF Home Developers Limited and other stakeholders]

JAN-2023, Scale : N.T.S
 Drawing No. - SD-02
 SCHEMATIC DIAGRAM ALL TOWER & EWS
 Drawing Title:-