

1. BUILDING WILL BE DESIGNED (STRUCTURES) AS PER RELEVANT IS CODES FOR EARTH QUAKE RESISTANCE.
2. THE BUILDING IS ARTIFICIALLY LIT AND MECHANICALLY VENTILATED.

LEGEND:-

**PROJECT :**

REVISED BUILDING PLANS OF GROUP HOUSING COLONY AREA MEASURING 25.087 ACRES (LICENCE NO. 123 OF 2012 DATED 20-12-2012 IN SECTOR-83, GURGAON BEING DEVELOPED BY ARJIE BUILDERS & DEVELOPERS PVT. LTD. AND OTHERS IN COLLABORATION WITH DLF HOME DEVELOPERS LTD (EARLIER KNOWN AS DLF NEW GURGAON HOME DEVELOPERS PVT.LTD)

**ARCHITECTURE:**

**ARCOP**


ARCOP ASSOCIATES PVT LTD  
Plot No. 36B, Sector-32, Institutional Area, Gurugram, Haryana. 122001, India  
Tel.: 91-124-4595500  
Fax: 91-124-4595550

TO BE READ WITH THIS OFFICE MEMO NO. 2-097 DATED: 20-01-2023


APPROVED BY: [Signatures]  
Rajendra Kumar (AP/HC)  
Srinivas (AP/HC)  
Ravi Kumar (AP/HC)

ARCHITECT'S SEAL & SIGNATURE: [Signature]  
OWNER'S SEAL & SIGNATURE: [Signature]  
DLF Home Developers Limited  
Dated: 20/01/2023

JAN - 2023 Scale : 1:100  
Drawing Title: - TERRACE & MACHINE ROOM-1 PLAN TOWER-B  
Drawing No: - TB-05

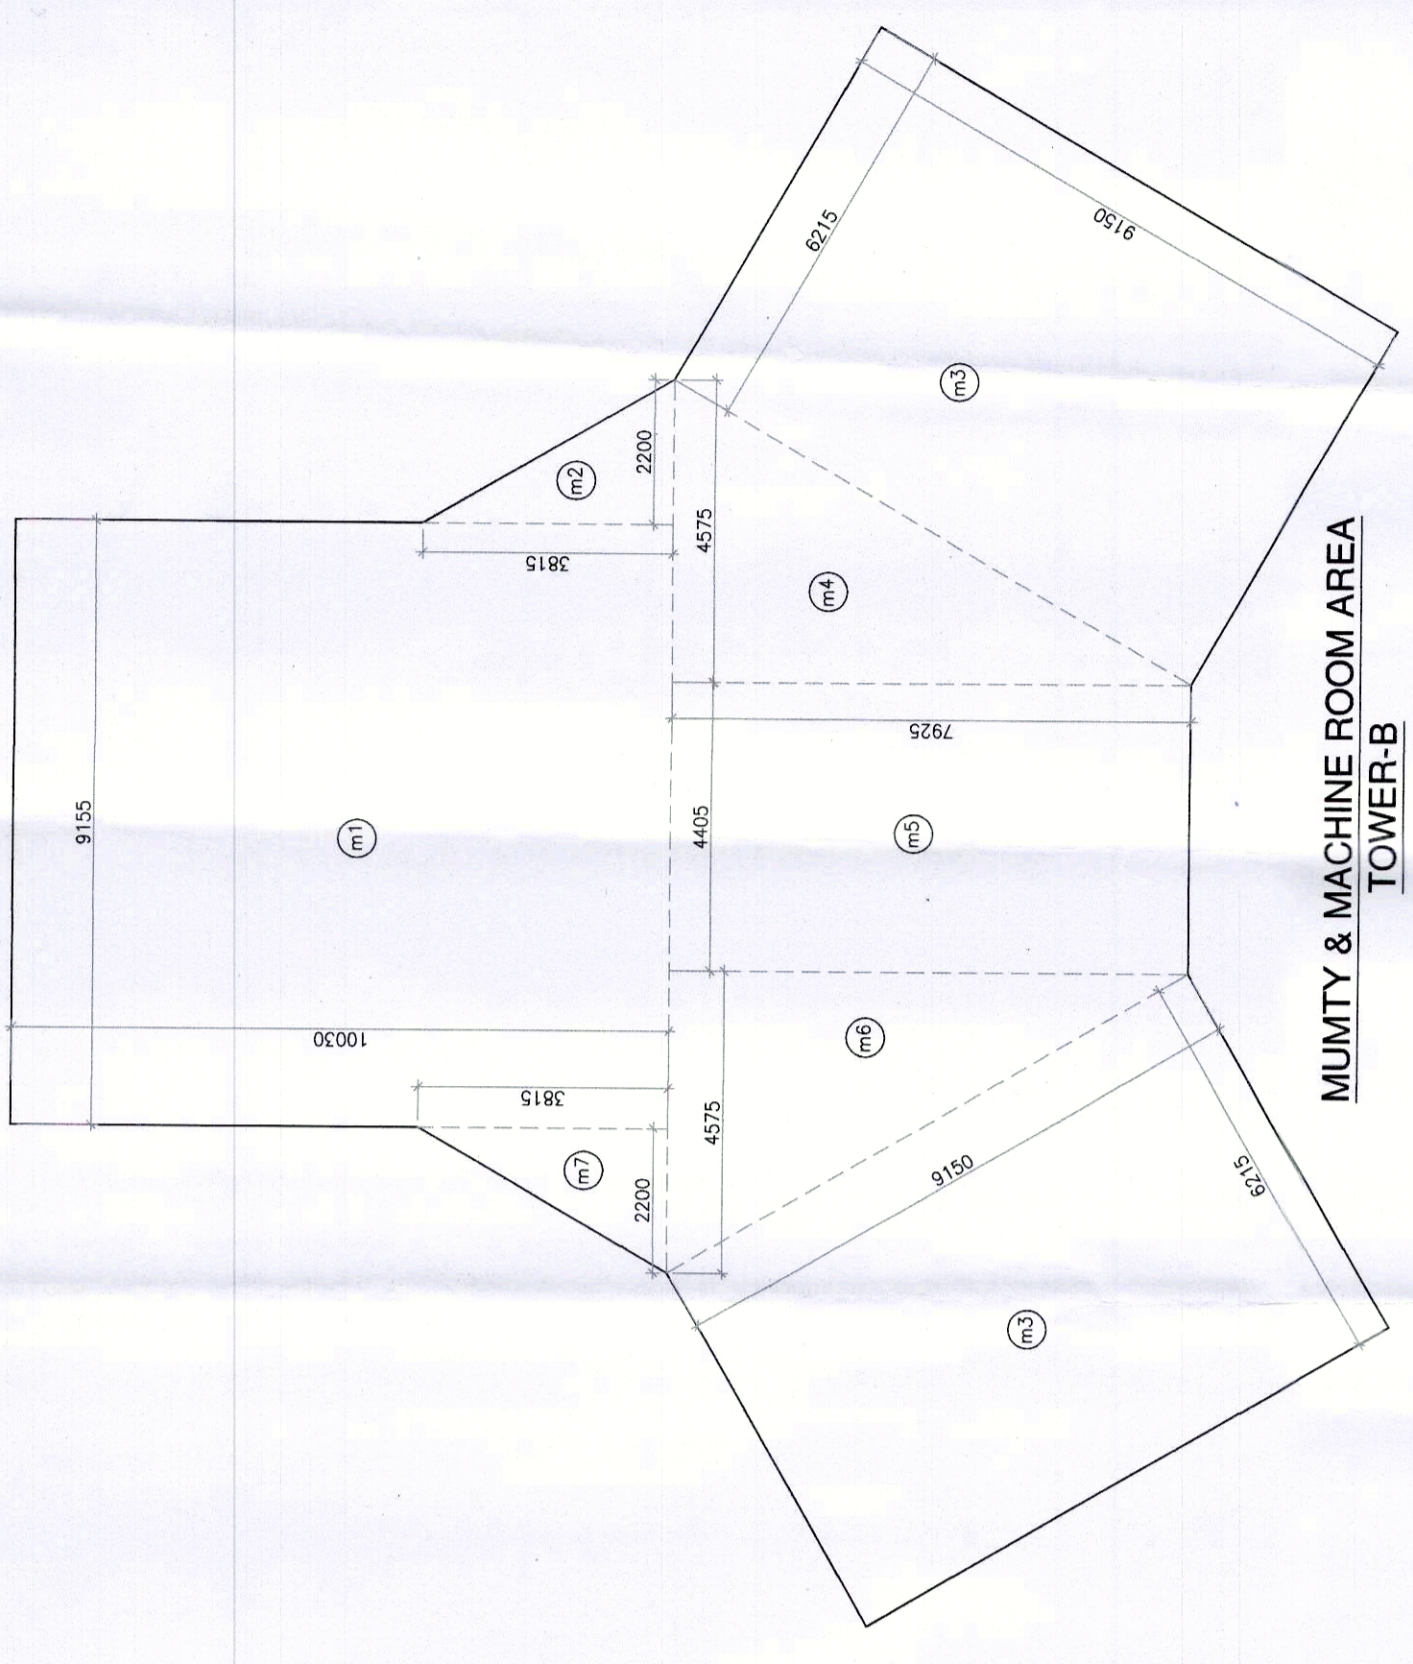


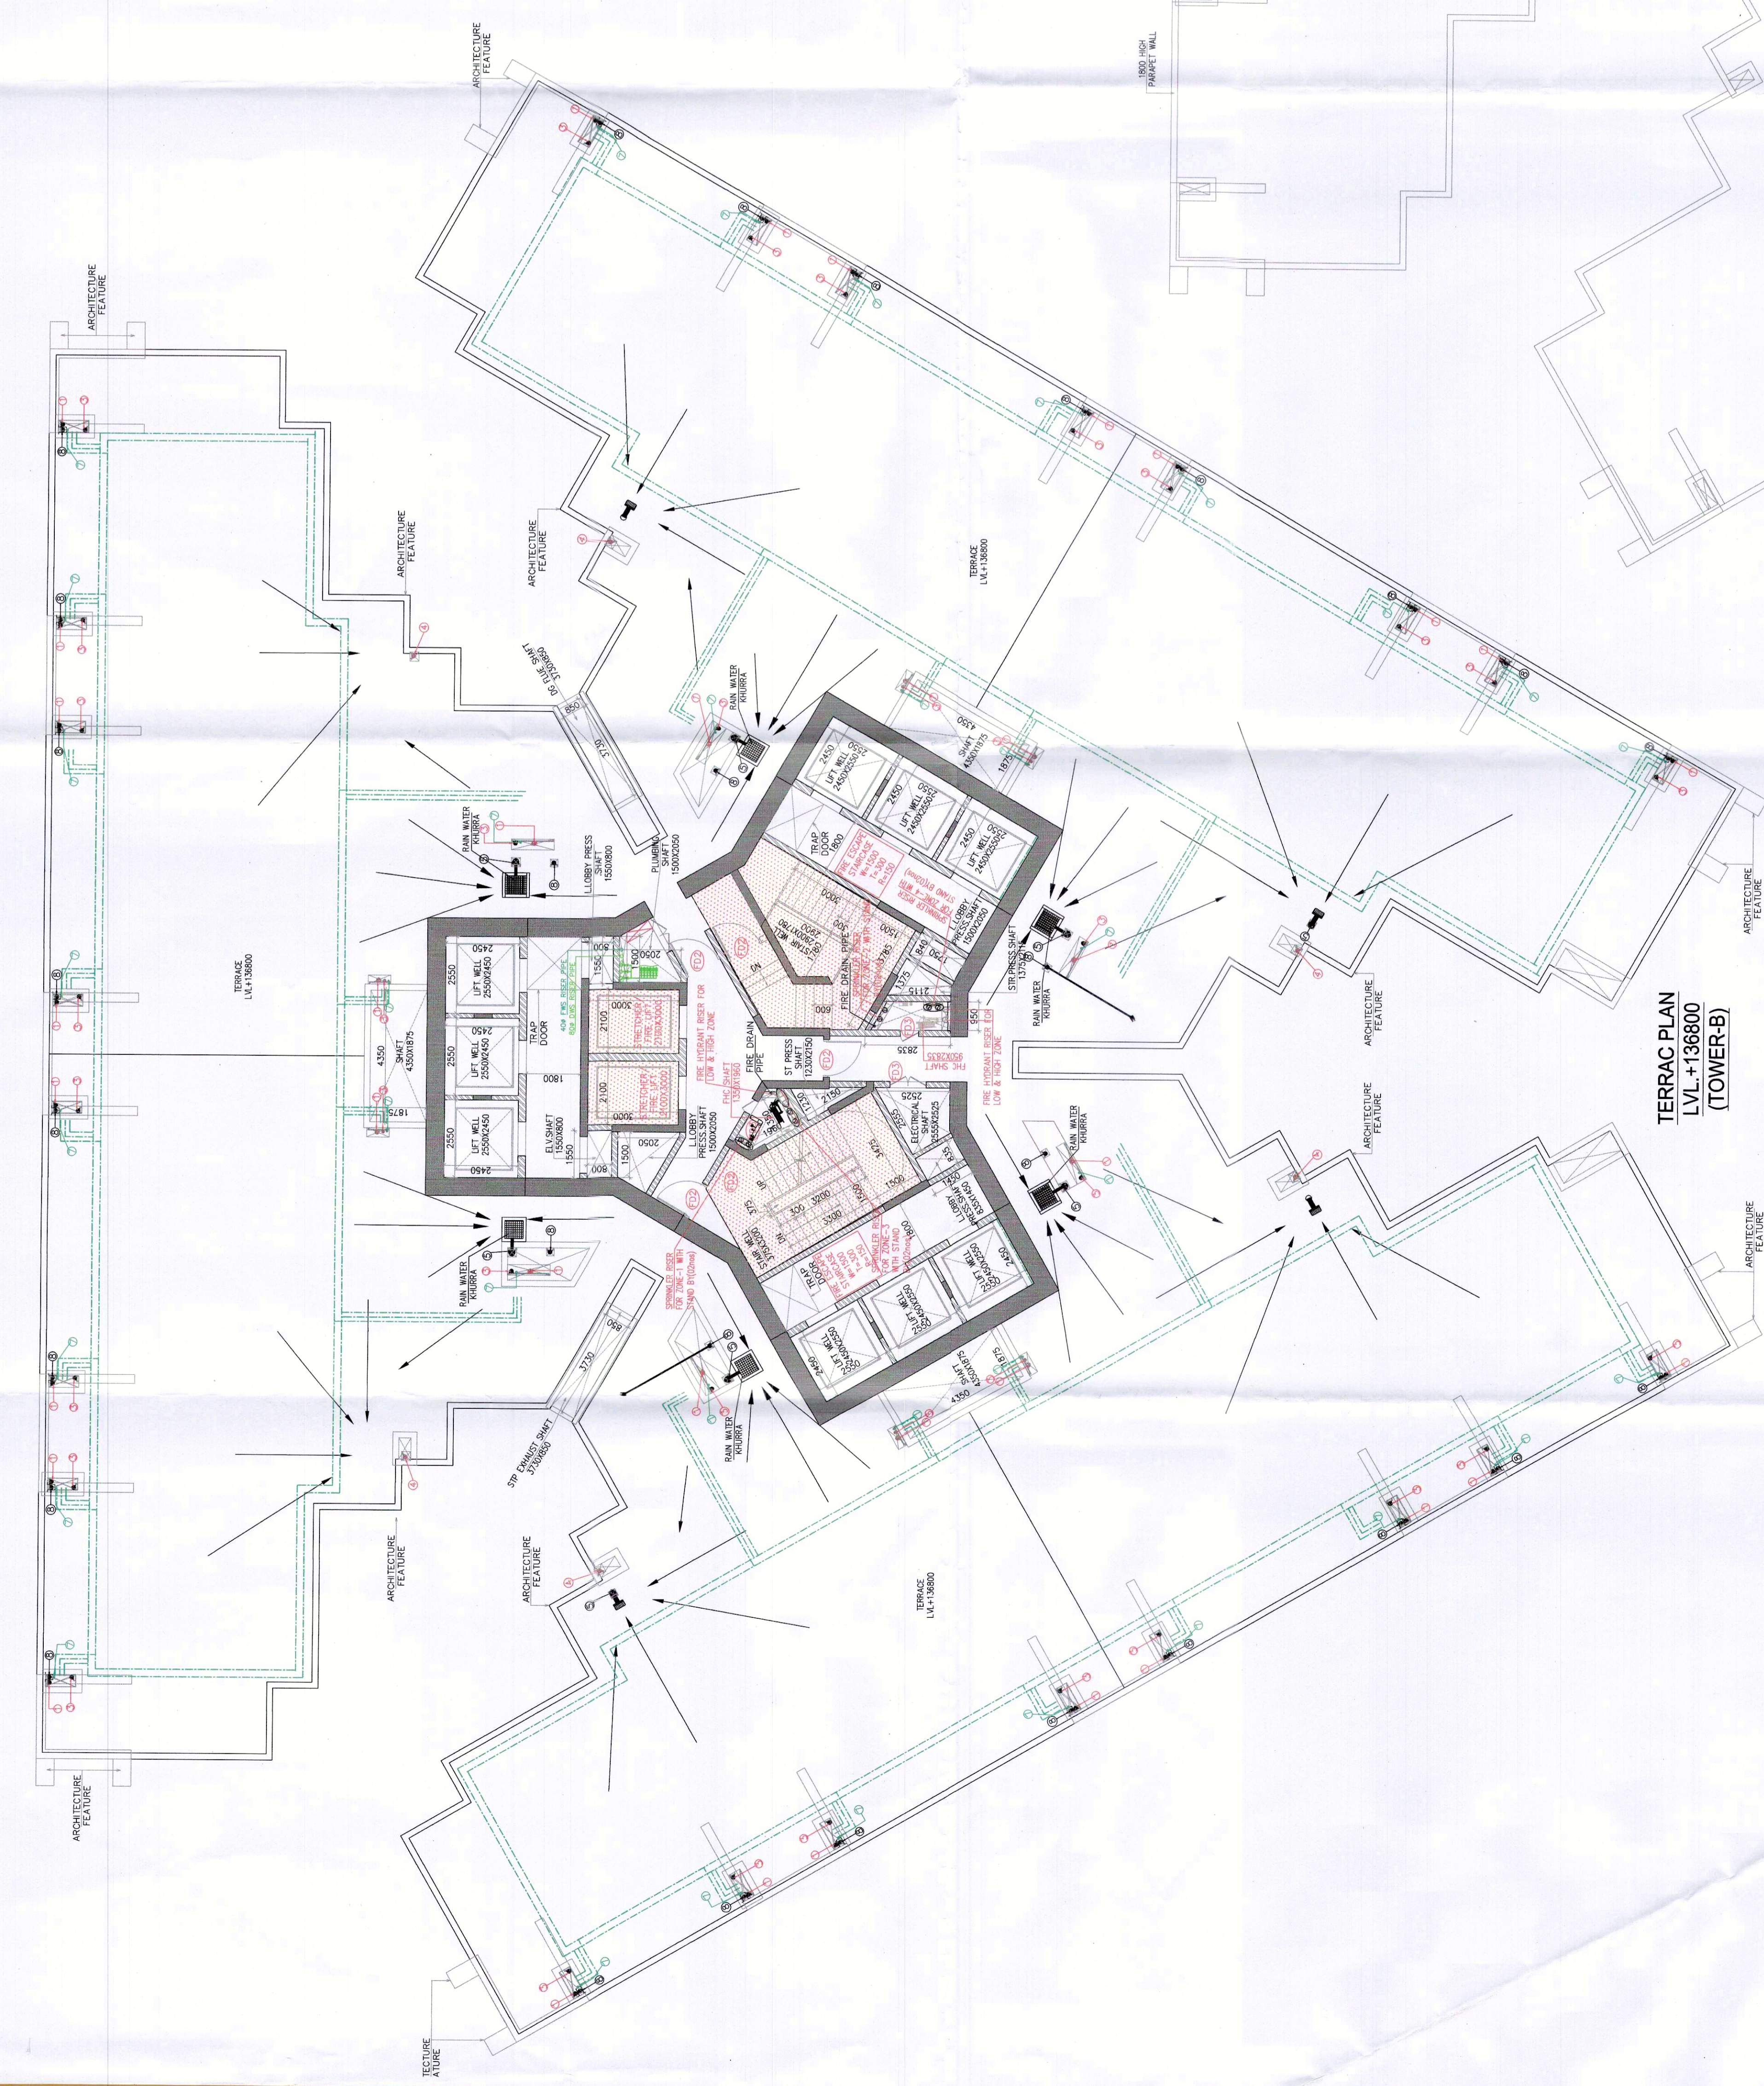

TERRACE PLAN LVL-136800 (TOWER-B)




APPROVED BY: [Signatures]  
Rajendra Kumar (AP/HC)  
Srinivas (AP/HC)  
Ravi Kumar (AP/HC)

MACHINE ROOM PLAN-1 LVL-141175 TOWER-B

