

Note :-

1. BUILDING WILL BE DESIGNED (STRUCTURES) AS PER RELEVANT IS CODES FOR EARTH QUAKE RESISTANCE.
2. THE BUILDING IS ARTIFICIALLY LIT AND MECHANICALLY VENTILATED.

LEGEND :-


PROJECT :

REVISED BUILDING PLANS OF GROUP HOUSING COLONY AREA MEASURING 25.087 ACRES (LICENCE NO. 123 OF 2012 DATED 20-12-2012 IN SECTOR-63, GURGAON, BEING DEVELOPED BY ARLE BUILDERS & DEVELOPERS PVT. LTD. AND OTHERS IN COLLABORATION WITH DLF HOME DEVELOPERS LTD (EARLIER KNOWN AS DLF NEW GURGAON HOME DEVELOPERS PVT.LTD)

ARCHITECTURE:  
**ARCOP**


ARCOP ASSOCIATES PVT LTD  
Plot No. 36B, Sector-32, Institutional Area, Gurugram, Haryana, 122001, India  
Tel: 91-124-4595500  
Fax: 91-124-4595550

TO BE READ WITH THIS OFFICE MEMO NO. 2097 DATED: 20-01-2023

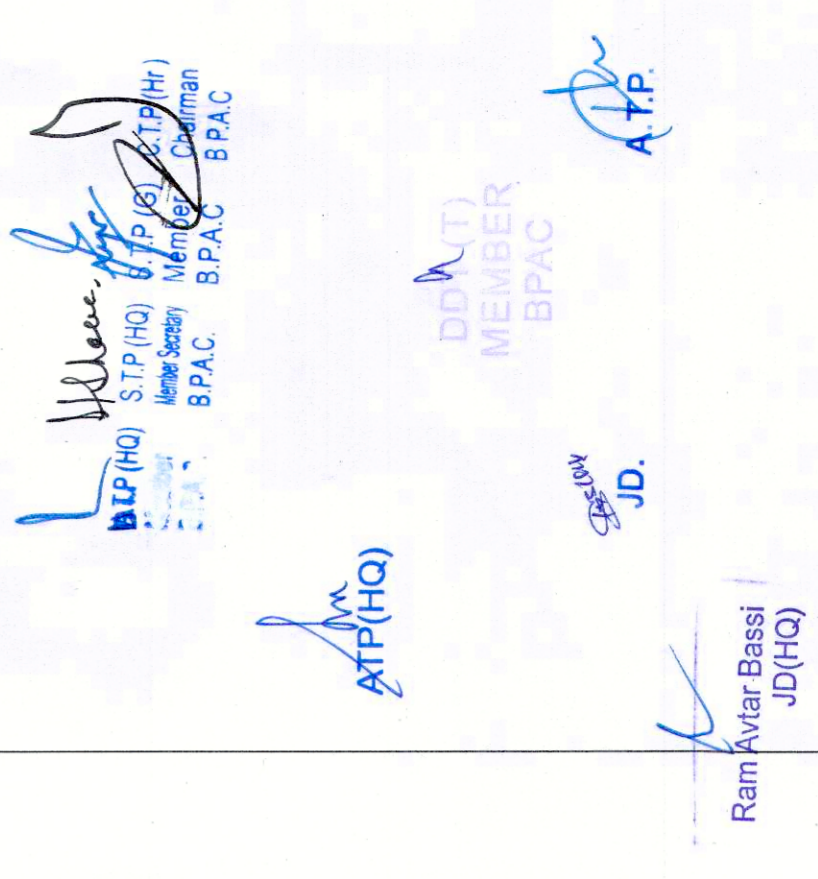

ARCHITECT'S SEAL & SIGNATURE  
OWNER'S SEAL & SIGNATURE  
DLF Home Developers Limited  
Authorised Signatory

JAN - 2023 Scale : 1:100  
Drawing Title :-  
GROUND COVERAGE AREA CALCULATION TOWER-C  
Drawing No :-  
TC-02

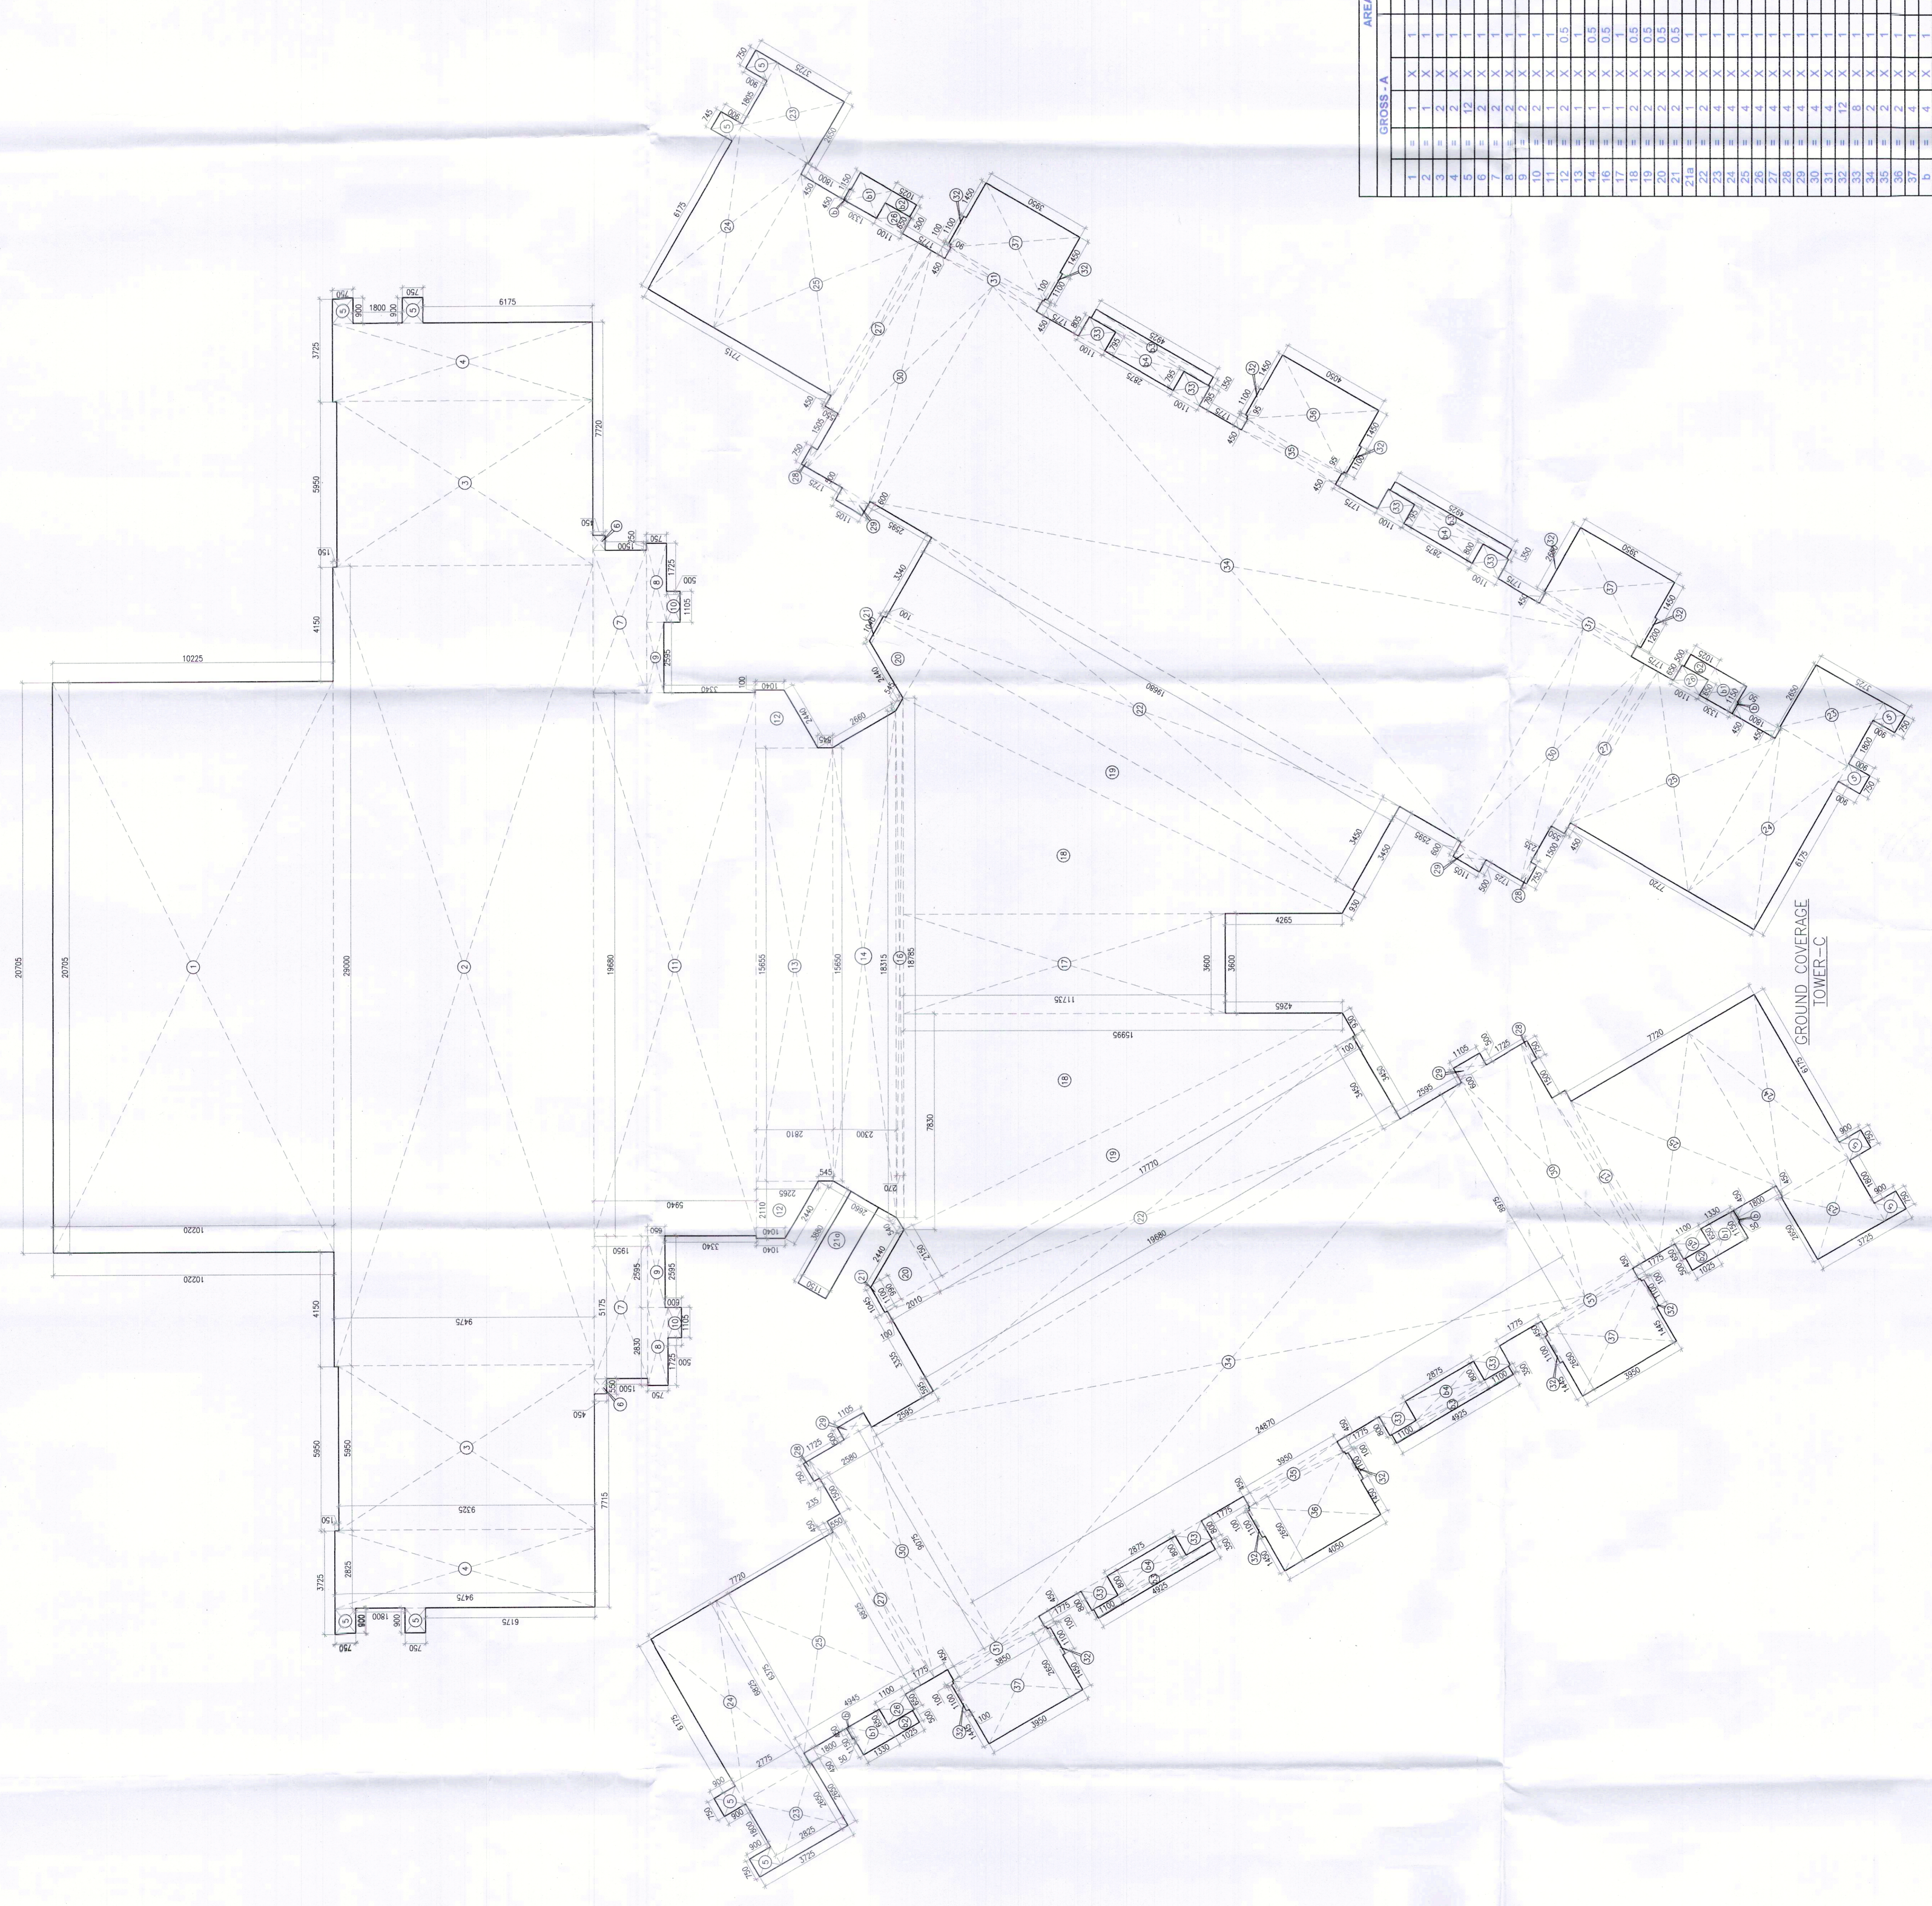

GROSS - A											
AREA OF GROUND COVERAGE (TOWER - C)											
