



Note :-

1. BUILDING WILL BE DESIGNED (STRUCTURES) AS PER RELEVANT IS CODES FOR EARTH QUAKE RESISTANCE.
2. THE BUILDING IS ARTIFICIALLY LIT AND MECHANICALLY VENTILATED.

LEGEND :-

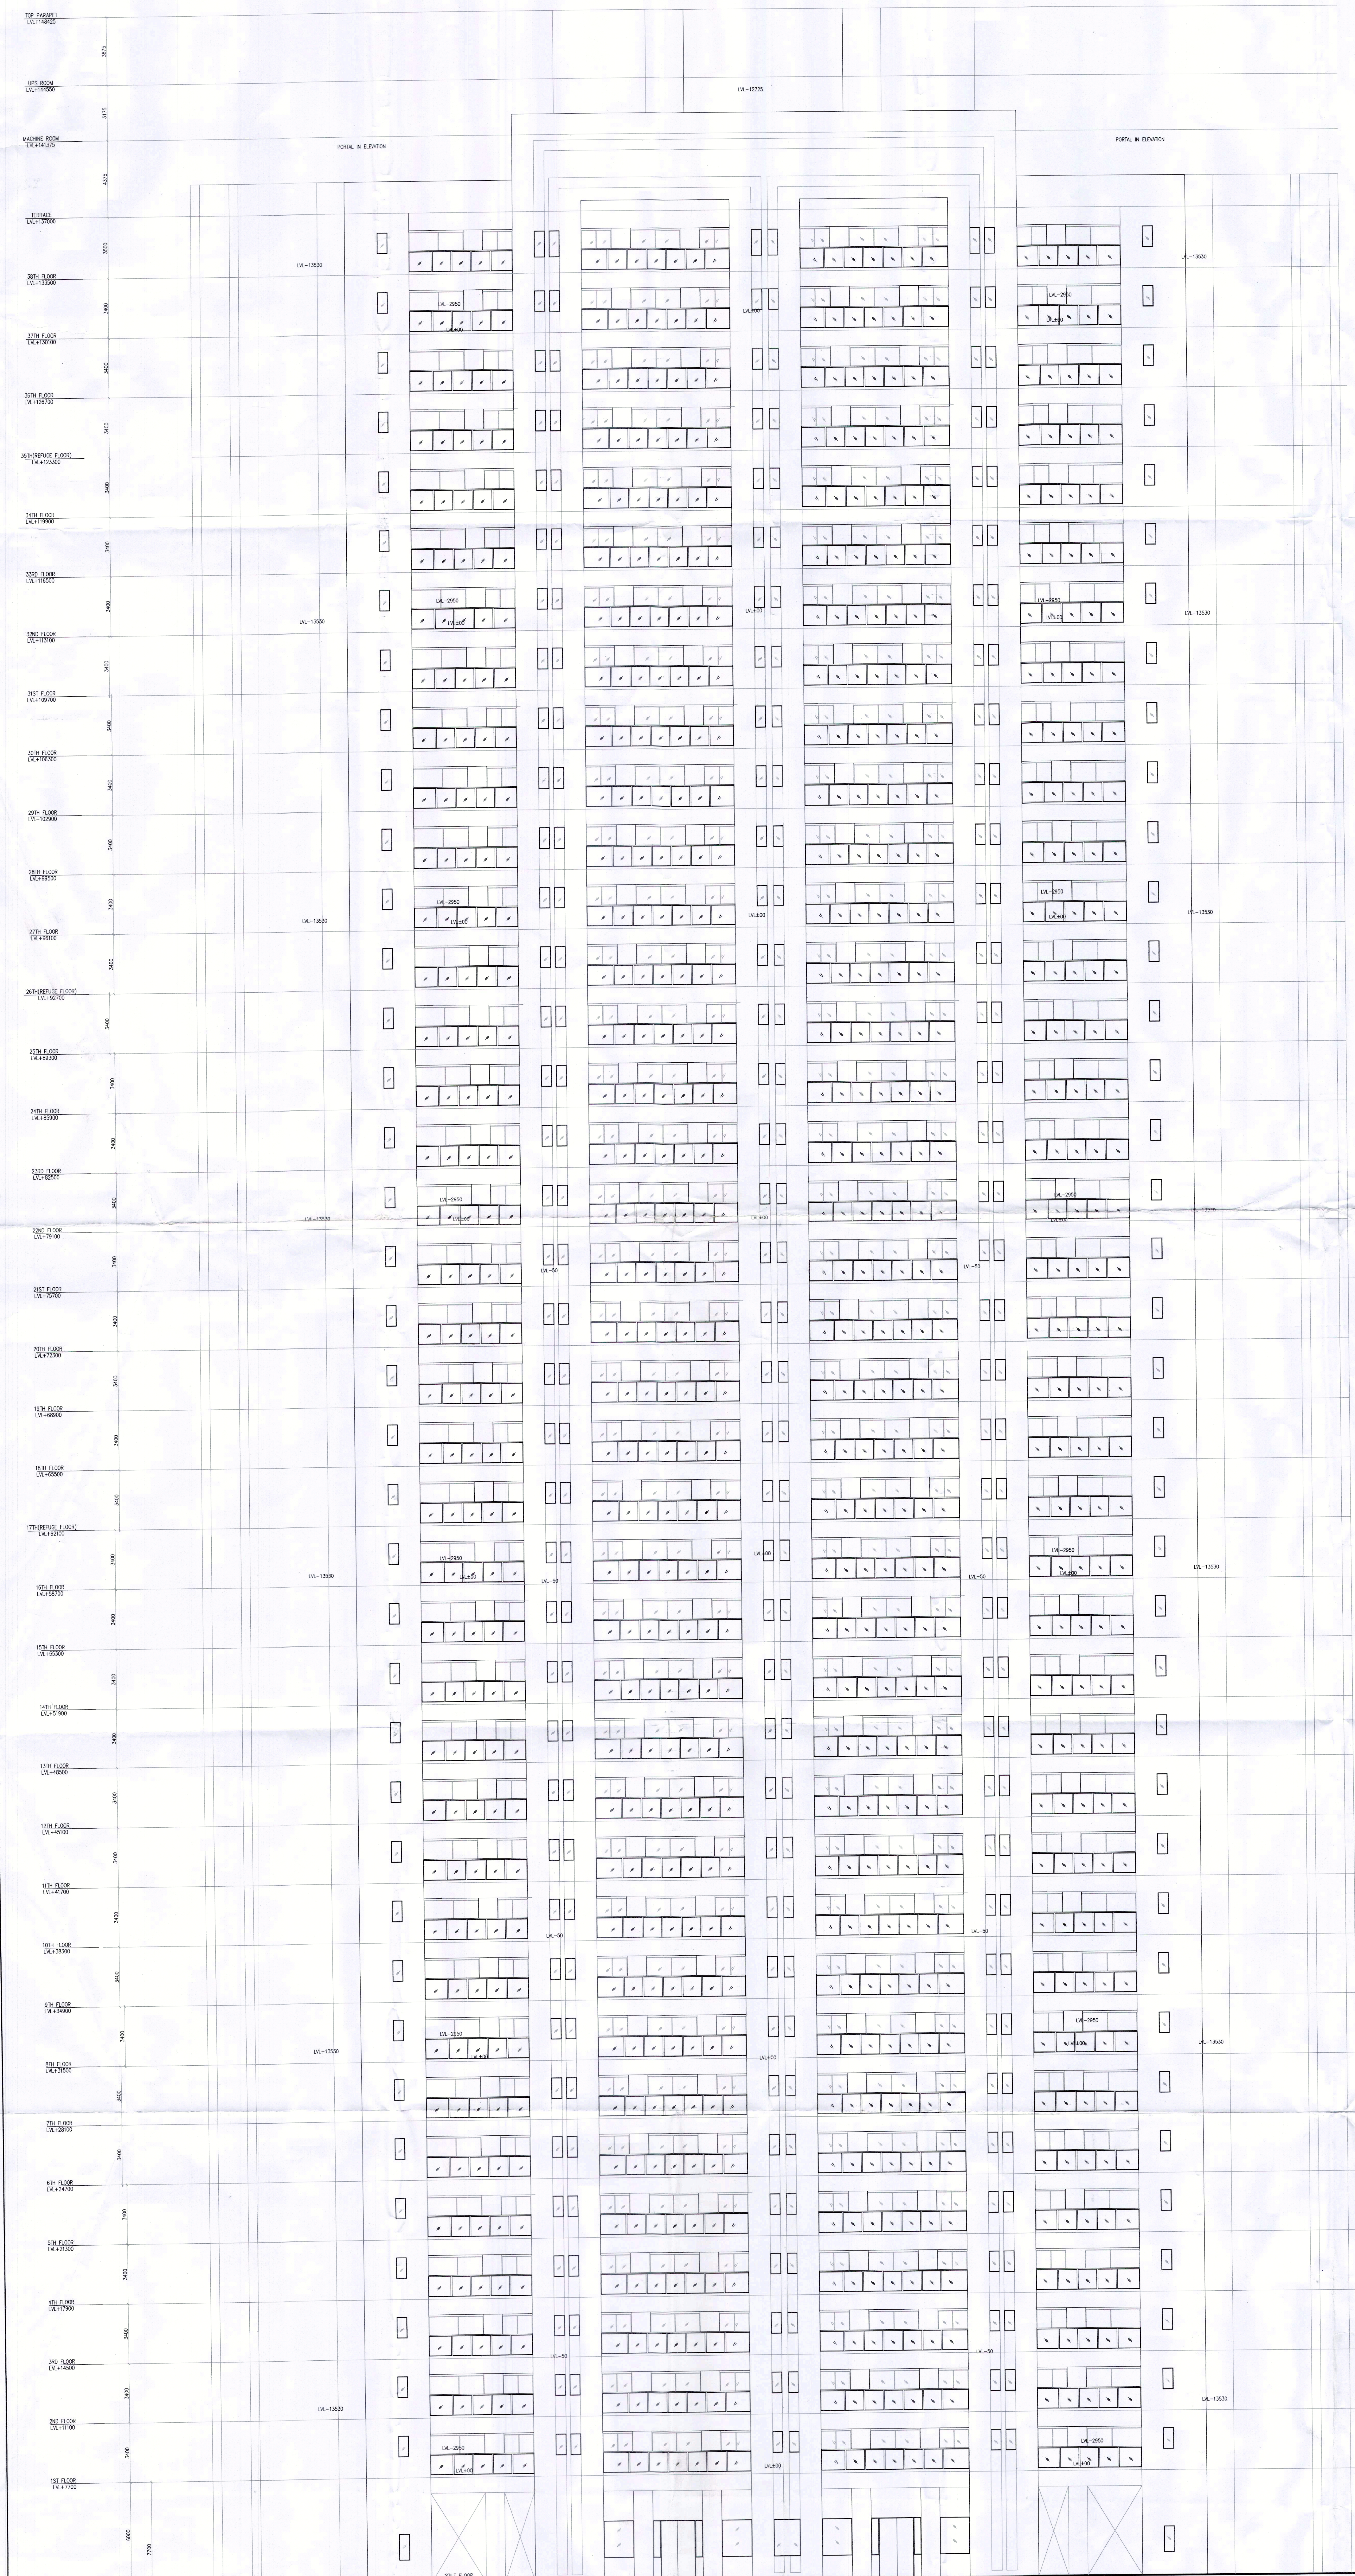

TO BE READ WITH THIS OFFICE
MEMO NO. 2623
DATED: 20-01-2023

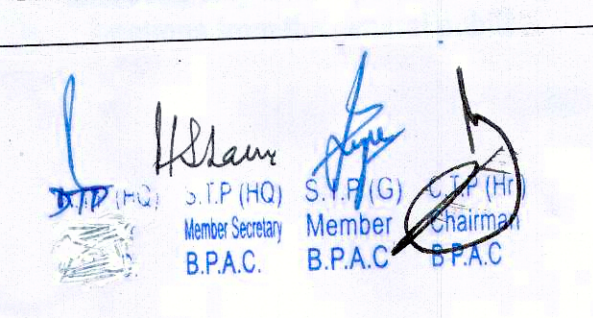

PROJECT :
REVISED BUILDING PLANS OF GROUP HOUSING COLONY AREA MEASURING 25.087 ACRES (LICENCE NO. 123 OF 2012 DATED 20-12-2012 IN SECTOR-63, GURGAON BEING DEVELOPED BY ARLIE BUILDERS & DEVELOPERS PVT. LTD. AND OTHERS IN COLLABORATION WITH DLF HOME DEVELOPERS LTD.(EARLIER KNOWN AS DLF NEW GURGAON HOME DEVELOPERS PVT.LTD)

ARCHITECTURE:
ARCOP
ARCOP ASSOCIATES PVT LTD
Plot No. 36B, Sector-32, Institutional Area, Gurugram, Haryana. 122001, India
Tel.: 91-124-4595500
91-124-4595550
Fax: 91-124-4595550

OWNER'S SEAL & SIGNATURE ARCHITECT'S SEAL & SIGNATURE

PRATEEK BHATTNAGAR
ARCHITECT
REGISTRATION NO.: CA10050227
A-14706

ARCHITECT'S SEAL & SIGNATURE OWNER'S SEAL & SIGNATURE
DLF Home Developers Limited

JAN.-2023. Scale : 1:100 Drawing Title :- Drawing No.:-

ELEVATION-1 TOWER-C TC-07

ELEVATION - 1 TOWER-C