

Note:-


- BUILDING HAS AUTOMATIC SPRINKLER SYSTEM WHEREVER REQUIRED BY NBC.
- BUILDING WILL BE DESIGNED (STRUCTURES) AS PER RELEVANT IS CODES FOR EARTH QUAKE RESISTANCE.
- BUILDING IS ARTIFICIALLY LIGHTED MECHANICALLY VENTILATED / AIRCONDITIONED & 100% POWER BACKUP.

LEGEND:-  
NOTE:- BASEMENT IS ARTIFICIALLY LIGHTED MECHANICALLY VENTILATED.

**AREA CALCULATION OF BASEMENT -02 (ADDITIONAL)**

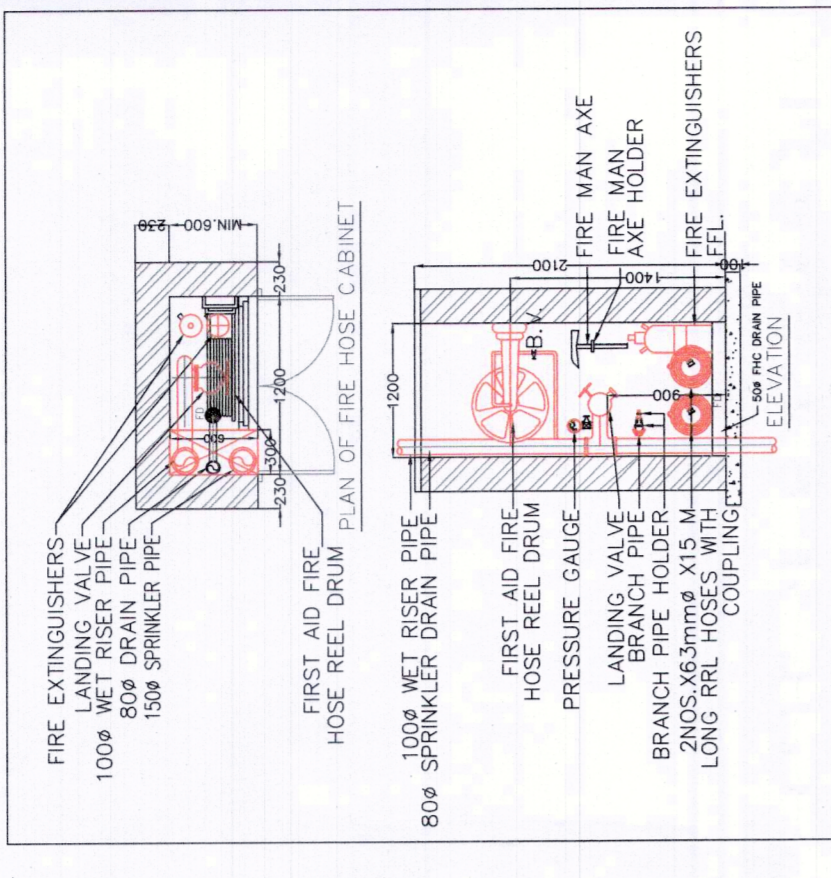


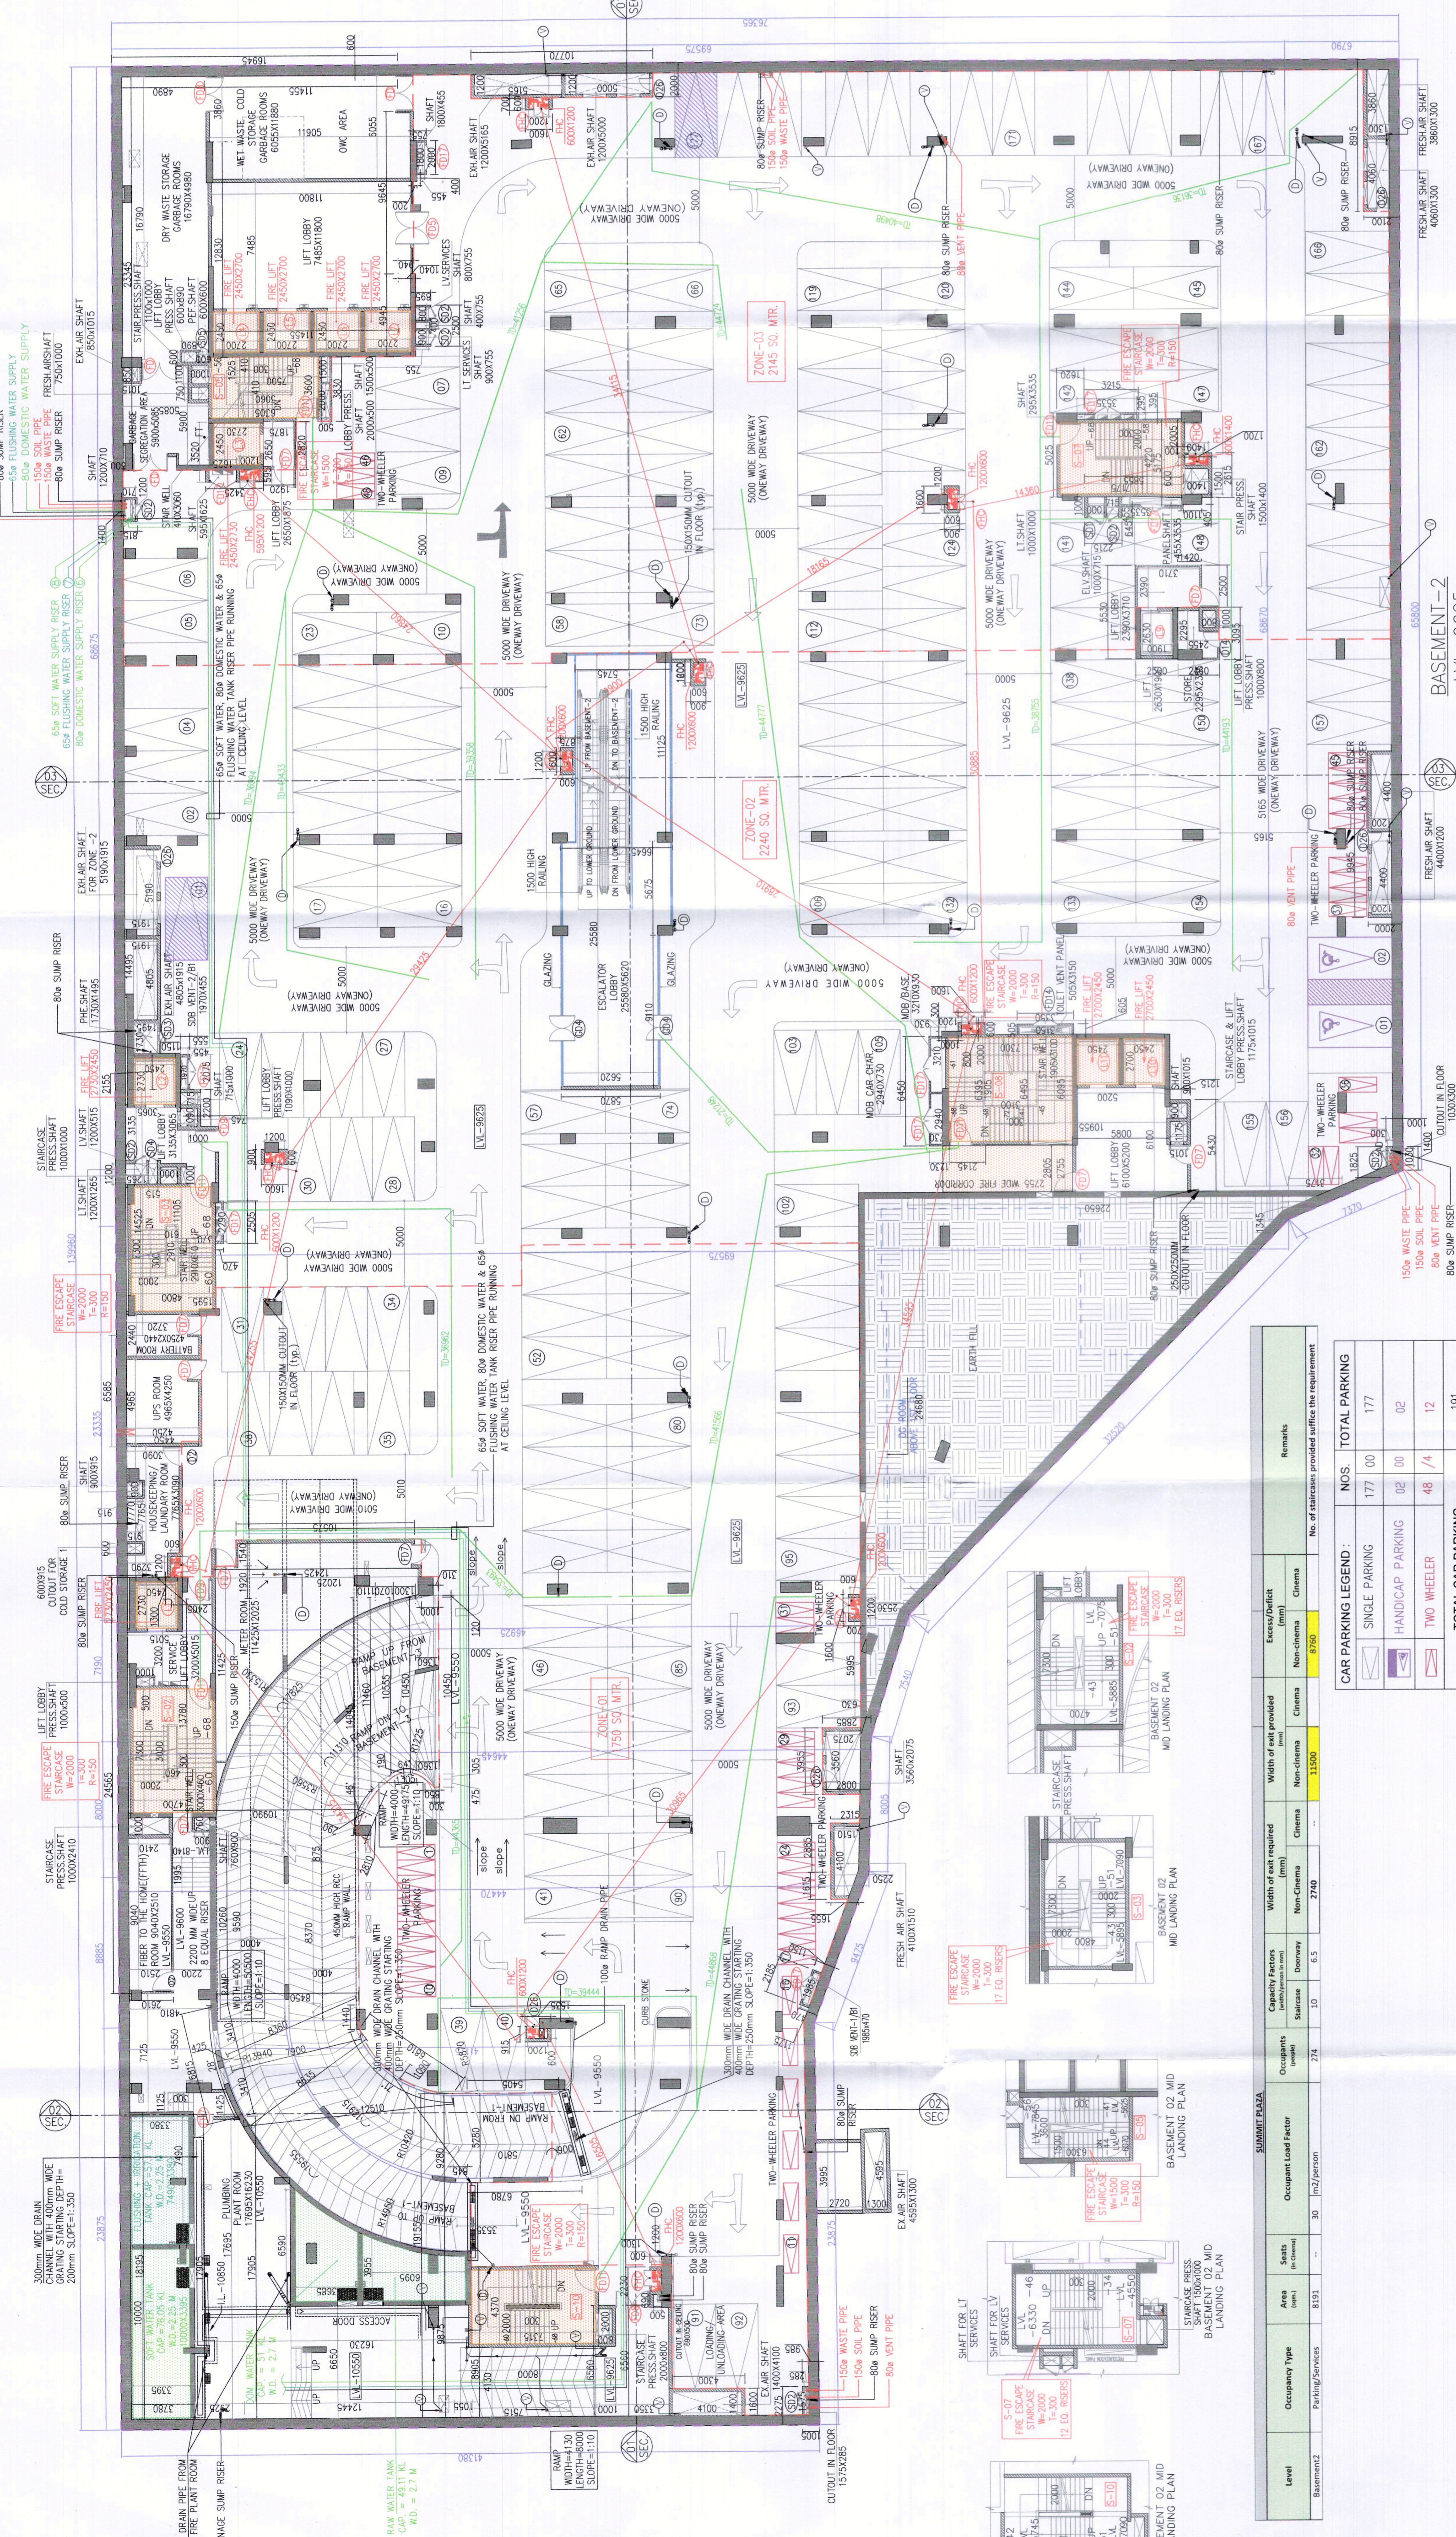

**CAR PARKING LEGEND:**

Symbol	Description	Count
[Symbol]	SINGLE CAR PARKING	177
[Symbol]	HANDICAP PARKING	02
[Symbol]	TWO WHEELER	48

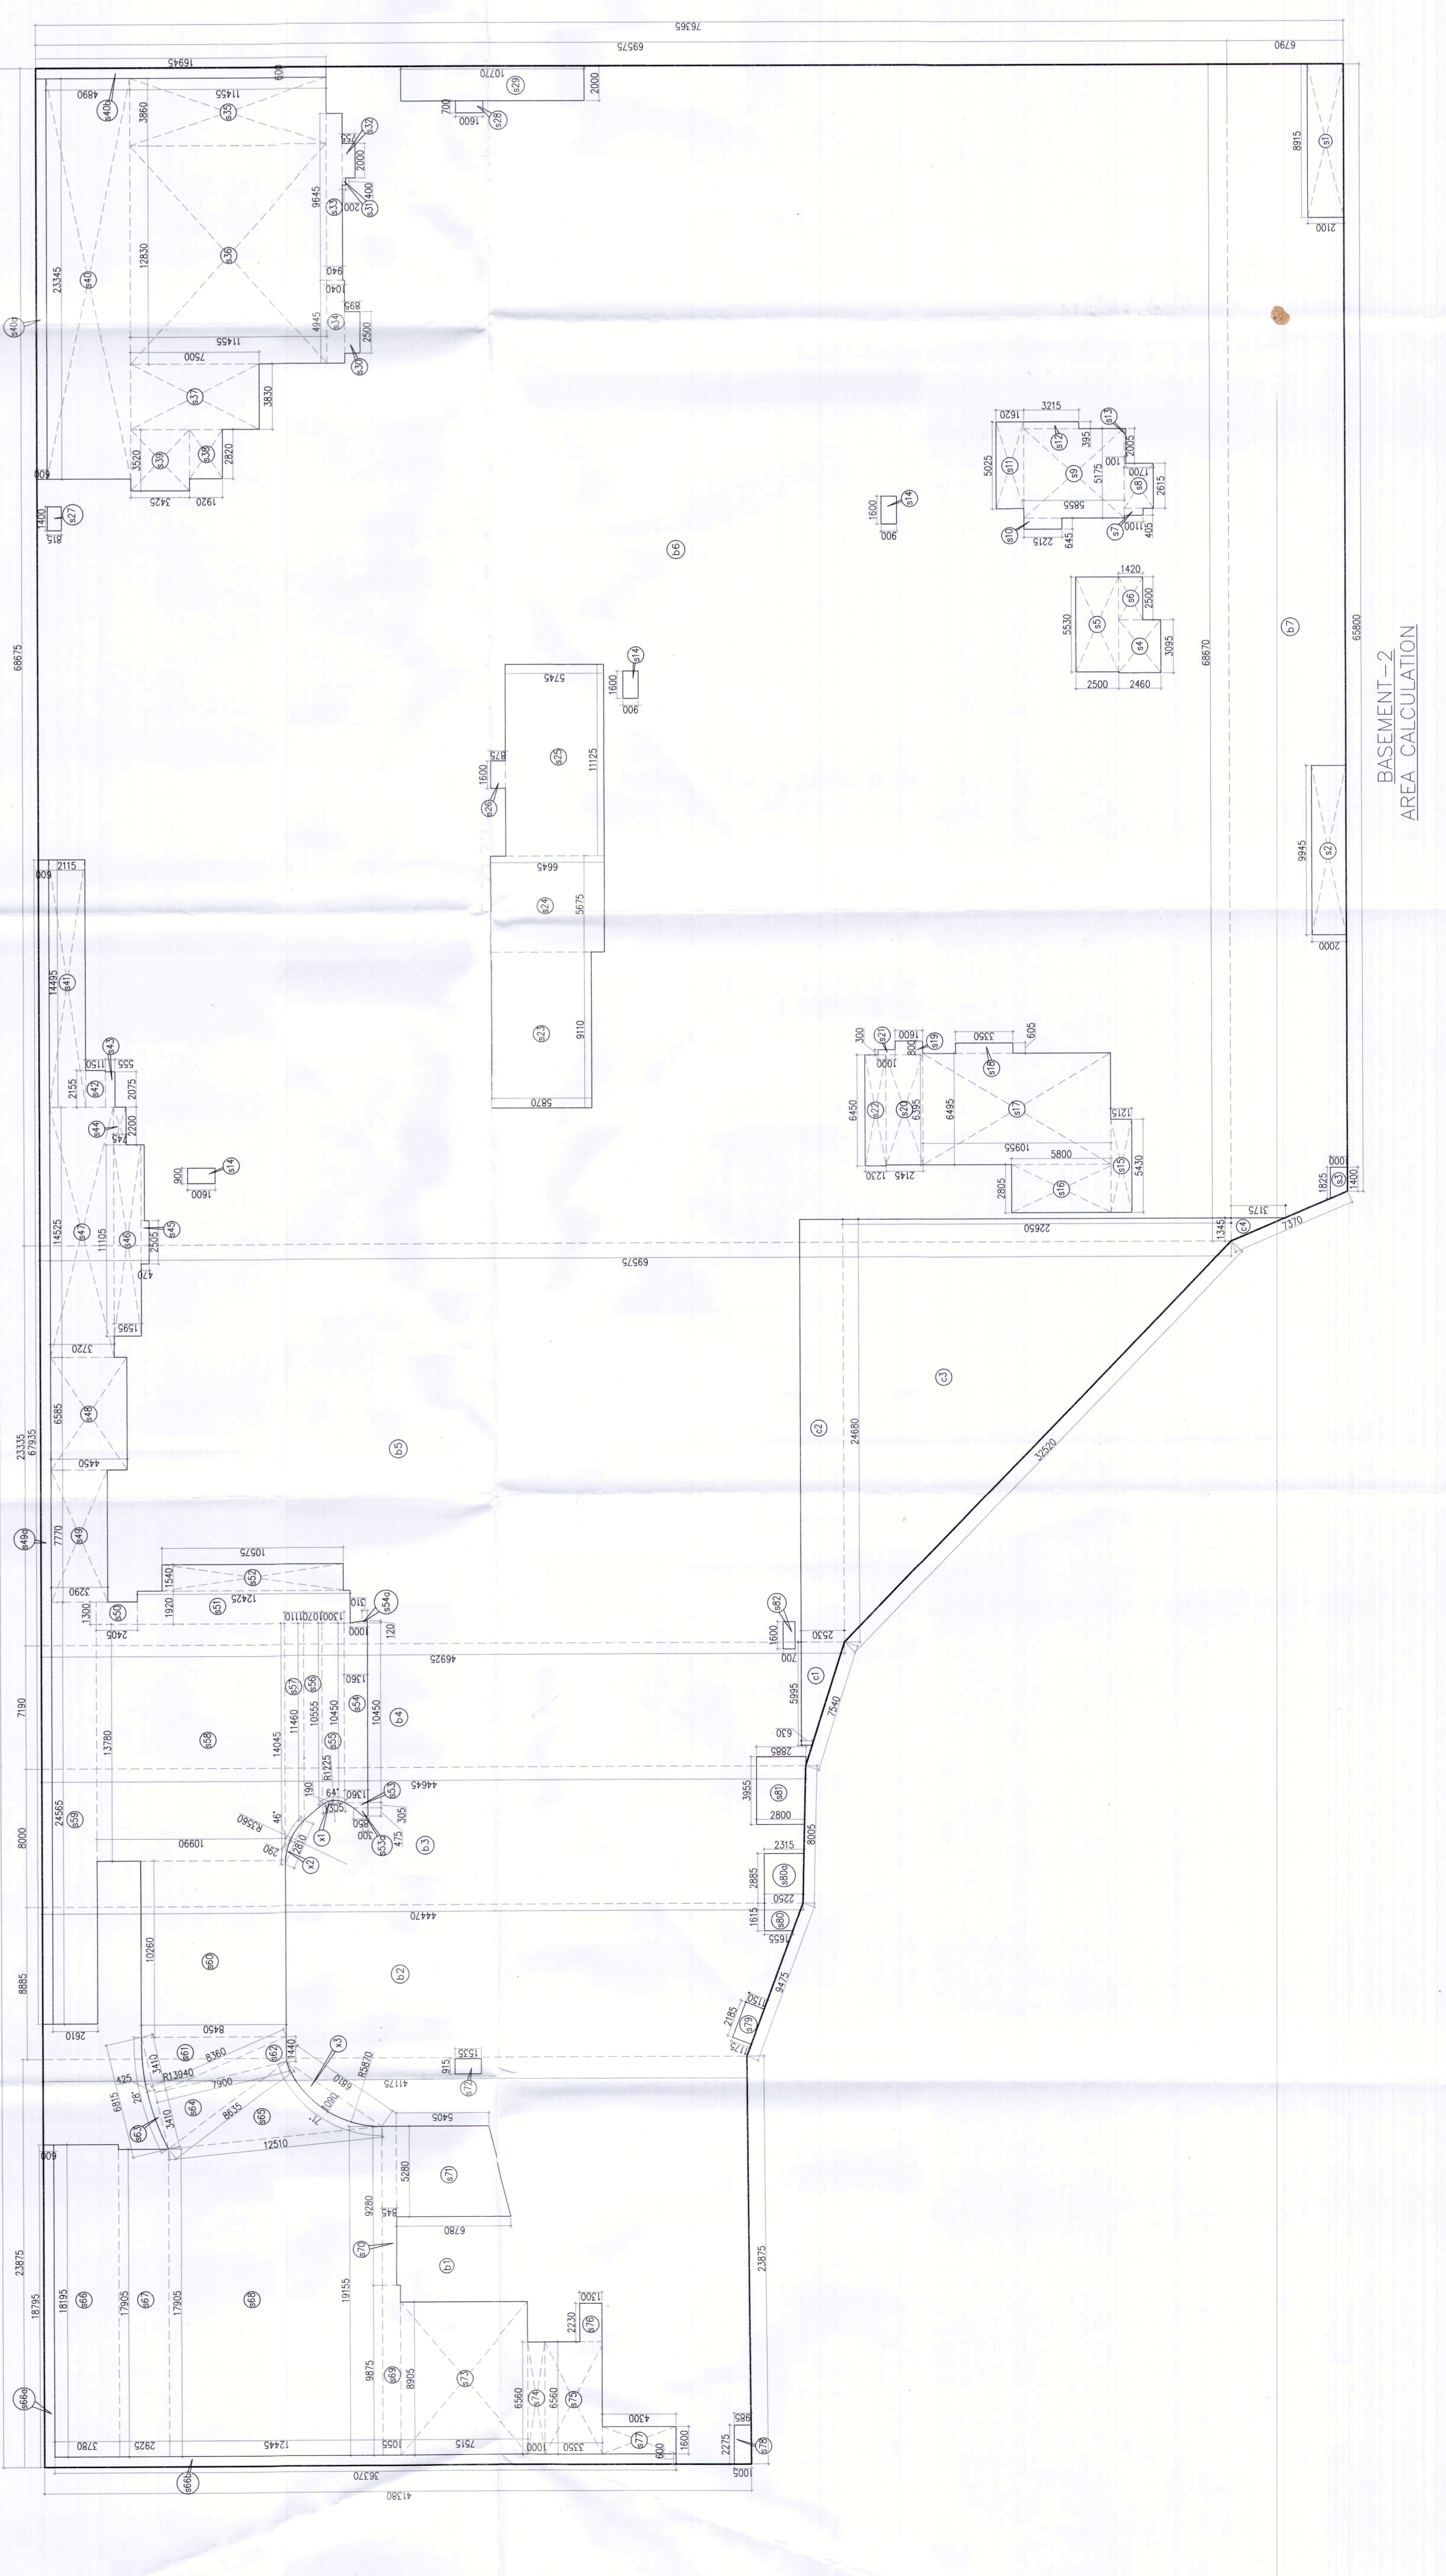


DESIGN ARCHITECTS  
ARCOP  
ARCOP ASSOCIATES PVT LTD  
Plot No. 36B, Sector-32, Institutional Area,  
Gurgaon, Haryana, 122001, India  
Tel.: 91-124-4595500  
Fax: 91-124-4595550  
ASSOCIATE ARCHITECTS  
RISIMIS ARCHITECTS  
RSMS ARCHITECTS PVT. LTD.  
69, Nara Niwas (Bhawani Kunj)  
(Behind D2), Vasant Kunj,  
New Delhi-110070.  
Tel.: 011-26898616, 26898617  
WWW.RSISMS-ARCH.COM

This is a "PROVISIONAL BUILDING PLAN" approved only for the purpose of emitting objections from the planning authority.

Checked and found ok for Public Health (Planning) Service only subject to comments in forwarding letter to the authority.

DATE: 15/01/2024

OWNER'S SEAL & SIGNATURE

ARCHITECT'S SEAL & SIGNATURE

Drawing No: BS-02  
Scale: 1:200  
Drawing Title: BASEMENT PLAN -02 & AREA CALCULATION