

**Note :-**

- BUILDING HAS AUTOMATIC SPRINKLER SYSTEM WHEREVER REQUIRED BY NBC.
- BUILDING WILL BE DESIGNED (STRUCTURES) AS PER RELEVANT IS CODES FOR EARTH QUAKE RESISTANCE.
- BUILDING IS ARTIFICIALLY LIGHTED WITH NATURAL LIGHTING / AIR CONDITIONED & 100% POWER BACKUP.

LEGEND:-

**PROJECT:**  

**DESIGN ARCHITECTS**  
**ARCOP**  
 ARCOP ASSOCIATES PVT LTD  
 Plot No. 36B, Sector-32, Institutional Area,  
 Gurugram, Haryana, 122001, India  
 Tel: -91-124-4595500  
 91-124-4595500  
 Fax: -91-124-4595550  
**ASSOCIATE ARCHITECTS**

**RISIMIS ARCHITECTS**  
 RMS ARCHITECTS PVT. LTD.  
 69, Nara Niwas Bhawan (Kunj)  
 (Behind D2), Vasant Kunj,  
 New Delhi-110070.  
 Tel: 011-26898616, 26898617  
 www.risims-arch.com






ARCHITECT'S SEAL & SIGNATURE  
 OWNER'S SEAL & SIGNATURE

JAN-2024 Scale : 1:100 Drawing No. - R-11a SECTION-01  
 Drawing Title - SECTION-01

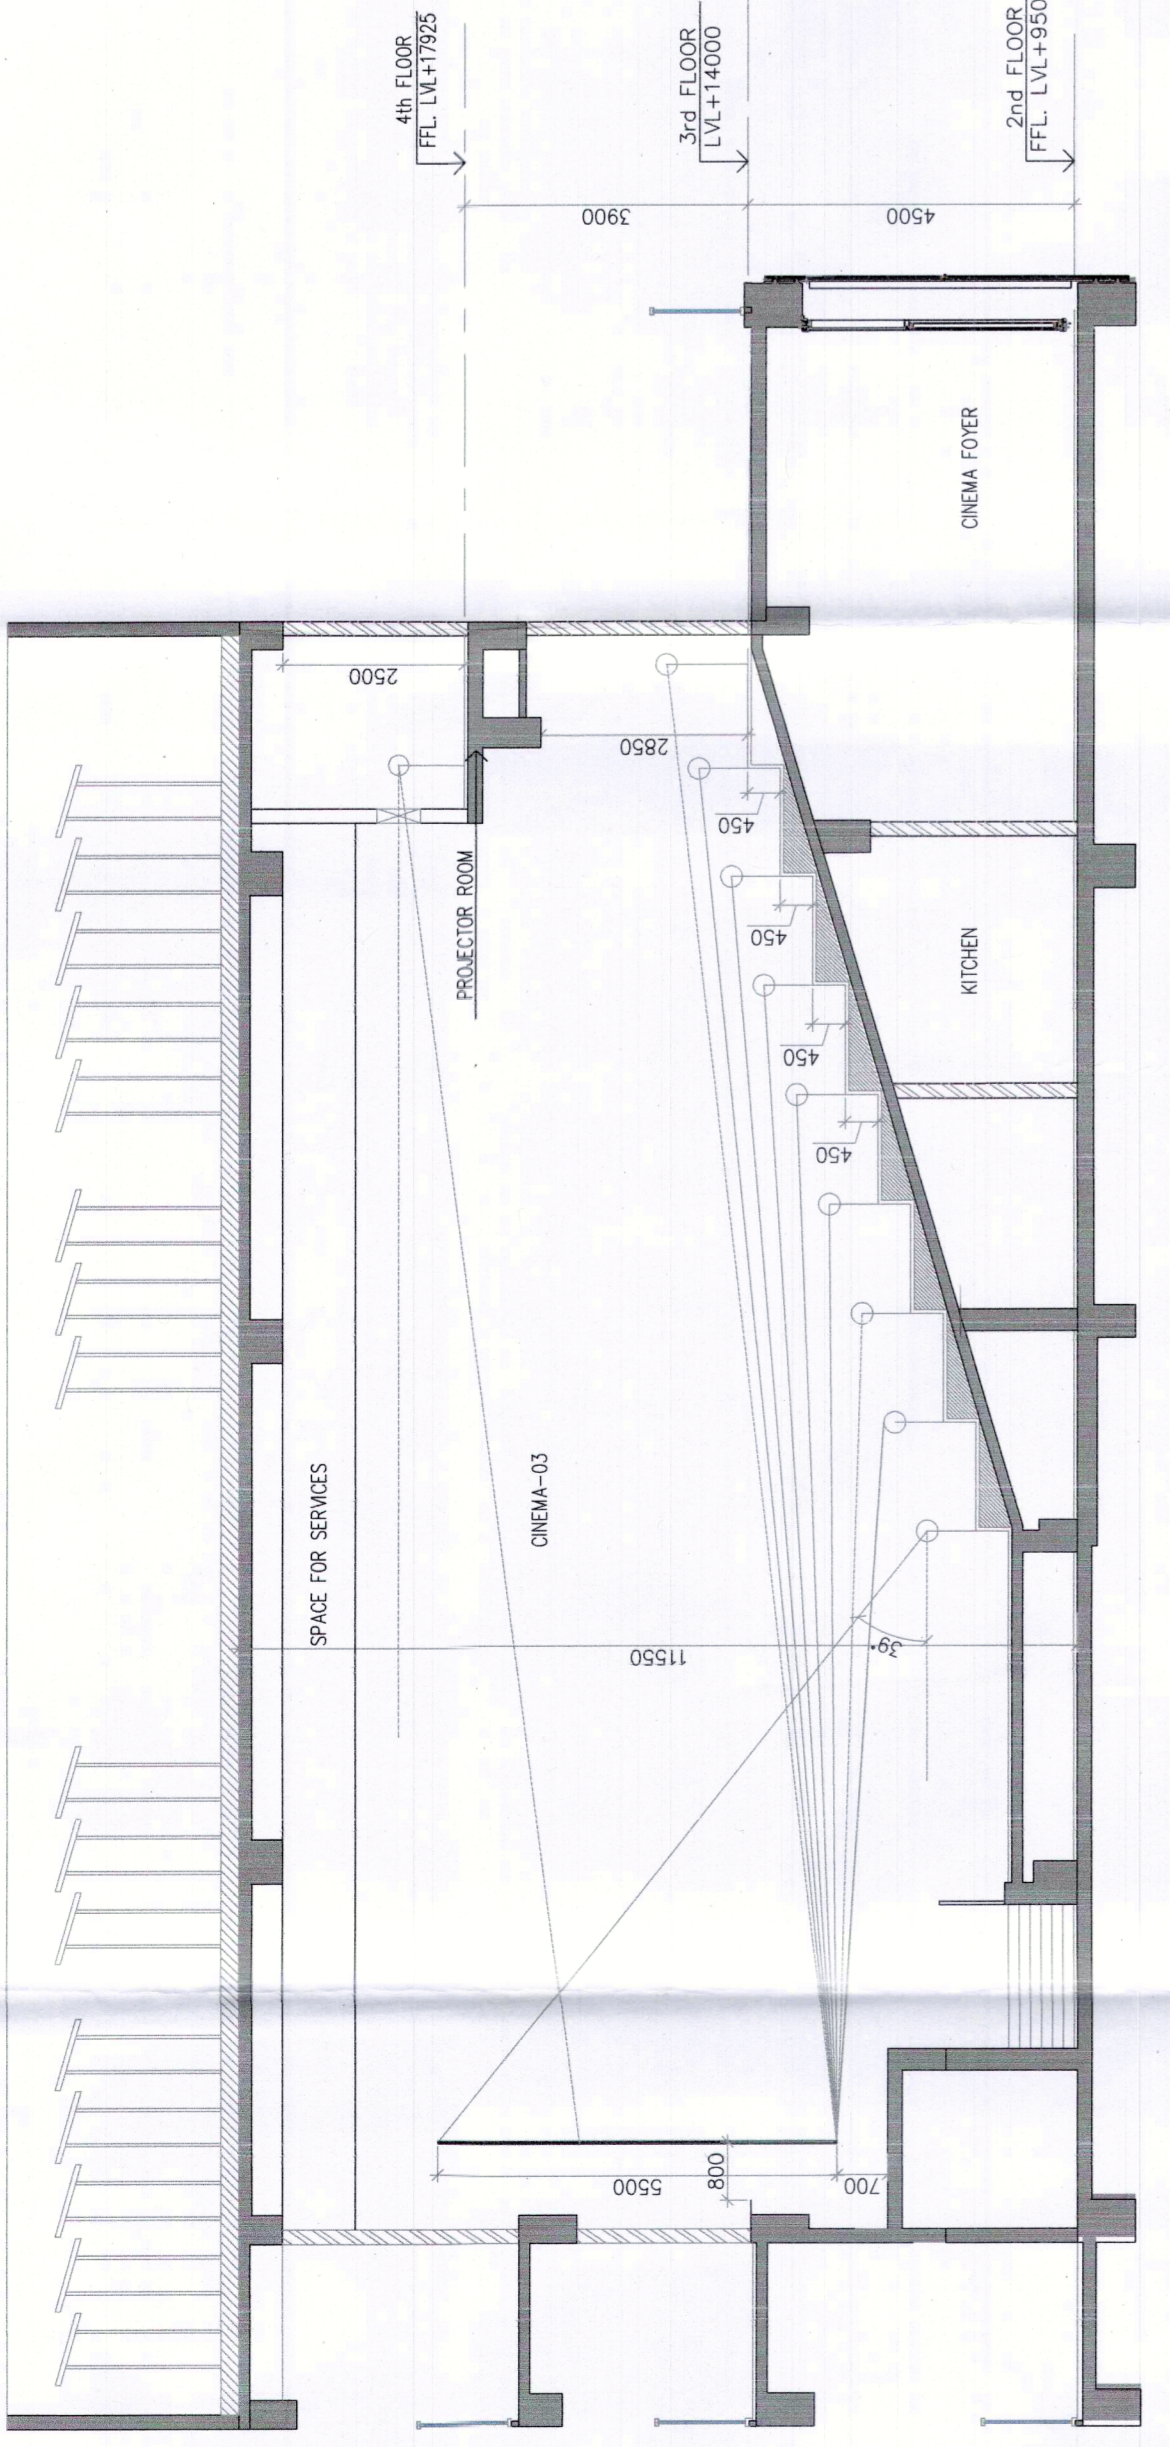

SECTION THROUGH AA



SECTION-01