


Note :-

- 1. BUILDING HAS AUTOMATIC SPRINKLER SYSTEM WHEREVER REQUIRED BY NEC.
- 2. BUILDING WILL BE DESIGNED (STRUCTURES) AS PER RELEVANT IS CODES FOR EARTH QUAKE RESISTANCE.
- 3. BUILDING IS ARTIFICIALLY LIGHTED MECHANICALLY VENTILATED / AIRCONDITIONED & 100% POWER BACKUP.

LEGEND:-

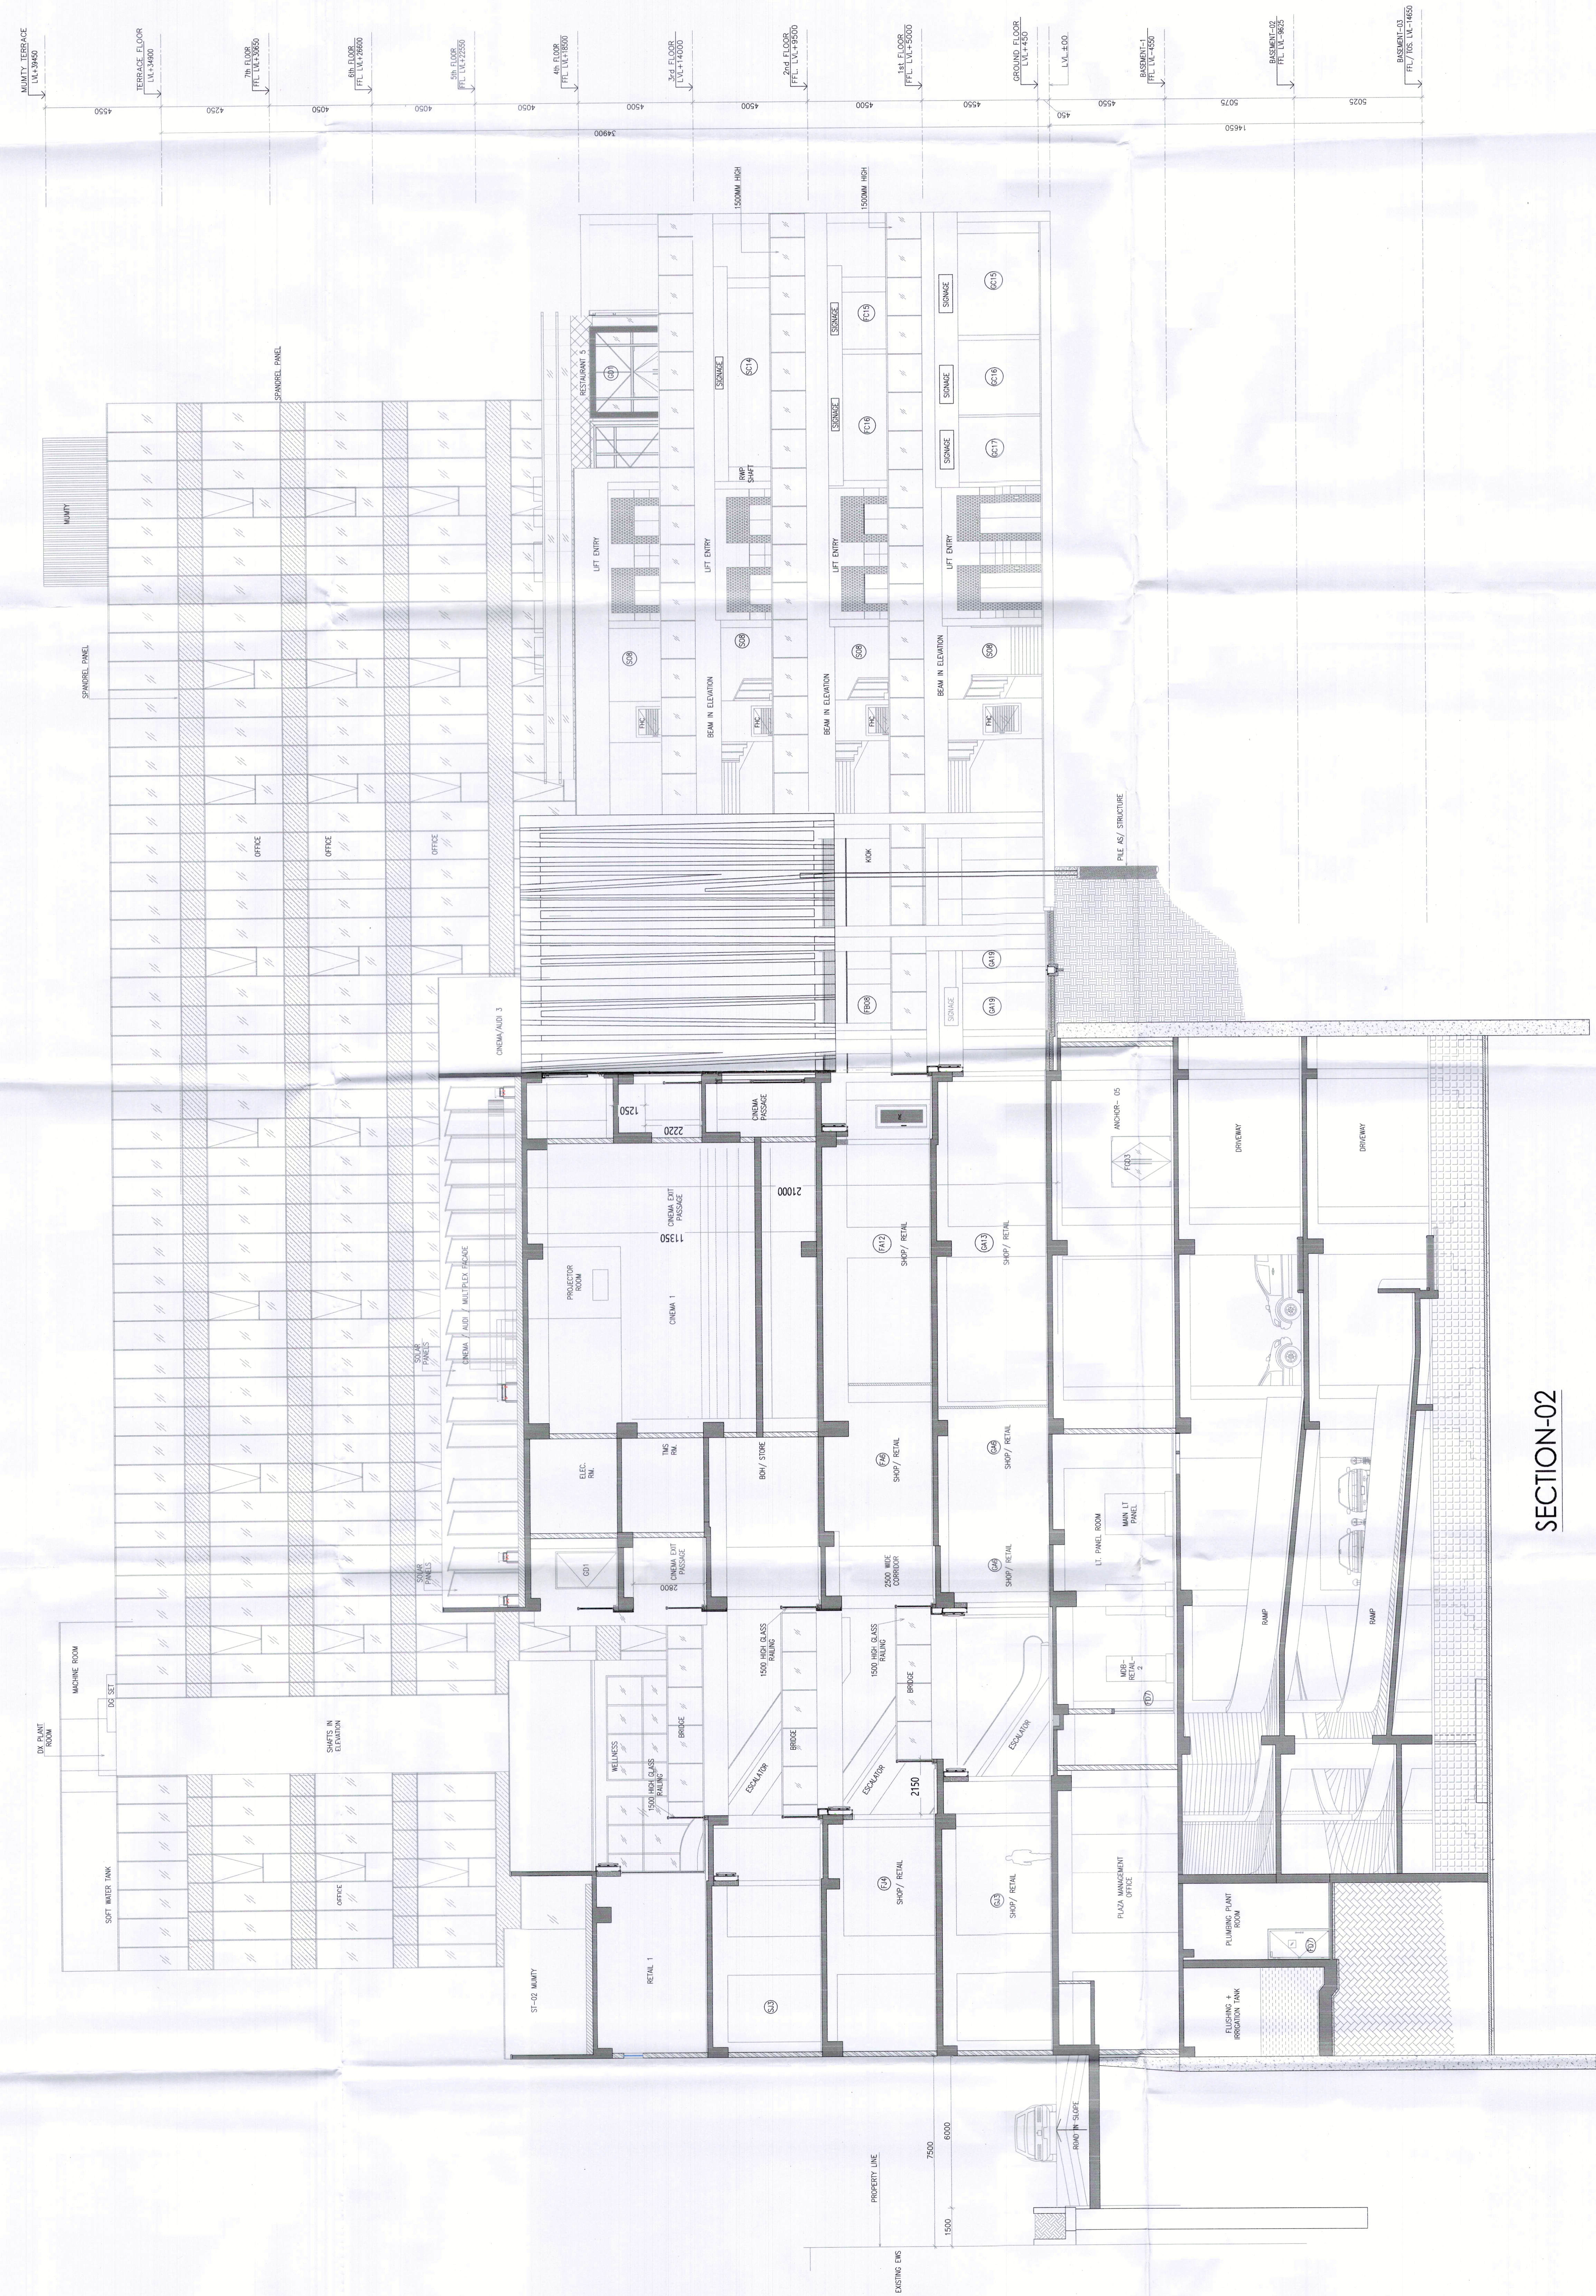

SECTION-02

PROJECT:

REVISED BUILDING PLAN (REVISION 1) OF SUMMIT PLAZA
 368 ACRES IN SECTOR 32, GURUGRAM, HARYANA
 DEVELOPER (D2) POLICY DATED 09/02/2018 ON THE AREA
 MEASURING 2.68 ACRES FALLING IN RESIDENTIAL CUM GROUP
 HOUSING COLONY NAMED DLF-5 (FORMERLY KNOWN AS DLF
 CITY PHASE-V), GURUGRAM BEING DEVELOPED BY DLF
 LIMITED.

DESIGN ARCHITECTS

ARCOP

ARCOP ASSOCIATES PVT LTD
 Plot No. 36B, Sector-32, Institutional Area,
 Gurugram, Haryana, 122001, India
 Tel: 91-124-4595500
 Fax: 91-124-4595550

ASSOCIATE ARCHITECTS

RISIMIS ARCHITECTS

RSMS ARCHITECTS PVT. LTD.
 69, Nara Niwas, Bhawani Kunj
 (Behind D2), Vasant Kunj,
 New Delhi-110070.
 Tel: 011-26888616, 26888617
 www.rsms-arch.com

This is a PROFESSIONAL BUILDING PLAN approved only for the purpose of inviting objections from the general public.

DATE: 11/01/2024
 BY: S.P. (S.P.)
 MEMBER
 CHAIRMAN
 B.P.A.C. B.P.A.C.

DATE: 11/01/2024
 BY: S.P. (S.P.)
 MEMBER
 CHAIRMAN
 B.P.A.C. B.P.A.C.

DATE: 11/01/2024
 BY: S.P. (S.P.)
 MEMBER
 CHAIRMAN
 B.P.A.C. B.P.A.C.

DATE: 11/01/2024
 BY: S.P. (S.P.)
 MEMBER
 CHAIRMAN
 B.P.A.C. B.P.A.C.

TO BE READ WITH THIS OFFICE MEMO NO. DATED:

ARCHITECT'S SEAL & SIGNATURE	OWNER'S SEAL & SIGNATURE
JAN-2024	Drawing No.:-
Scale : 1:100	R-11b
Drawing Title :-	SECTION-02
	03/04/2024-2