


Note :-

1. BUILDING HAS AUTOMATIC SPRINKLER SYSTEM WHEREVER REQUIRED BY NBC.
2. BUILDING WILL BE DESIGNED (STRUCTURES) AS PER RELEVANT IS CODES FOR EARTH QUAKE RESISTANCE.
3. BUILDING IS ARTIFICIALLY LIGHTED MECHANICALLY VENTILATED / AIRCONDITIONED & 100% POWER BACKUP

LEGEND :-

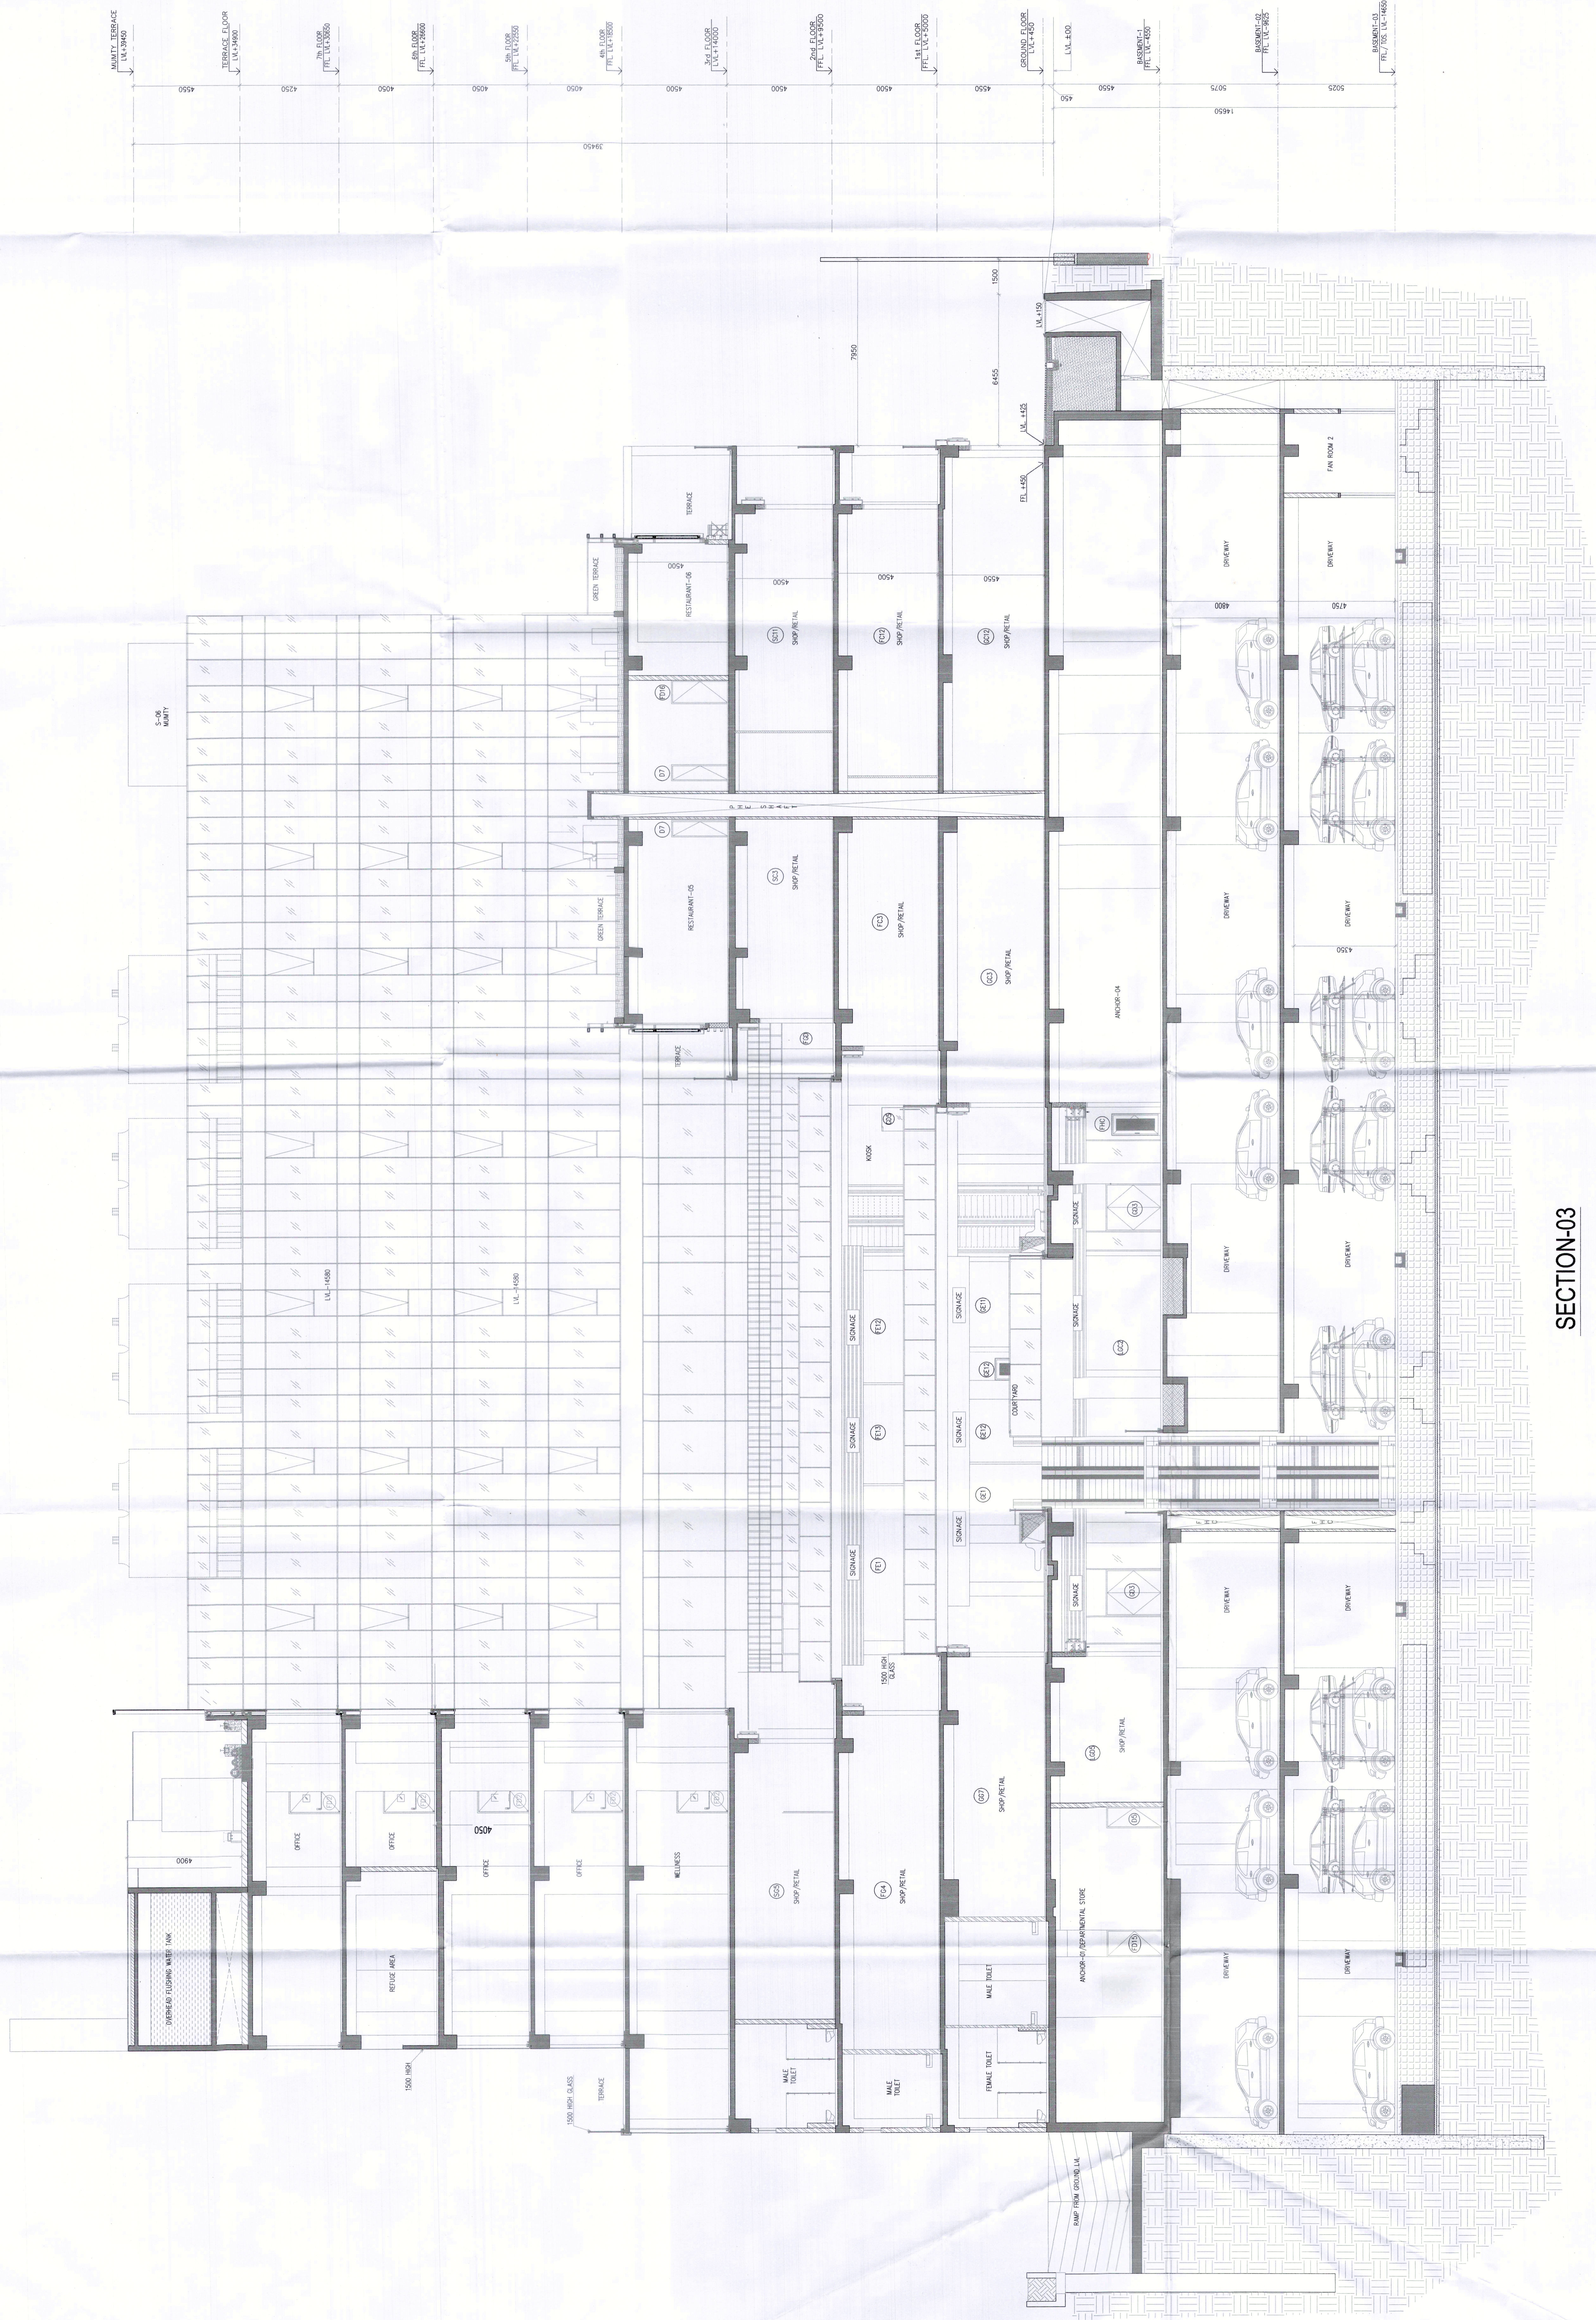

SECTION-03

PROJECT:

REVISED BUILDING PLAN (REVISION-1) OF SUMMIT PLAZA COMMERCIAL SITE UNDER TRANSIT ORIENTED DEVELOPMENT (TOD) POLICY DATED 09.02.2018 ON THE AREA MEASURING 2.65 ACRES FALLING IN RESIDENTIAL COM-GRUP HOUSING COLONY NAMED DLF-5 (FORMERLY KNOWN AS DLF CITY PHASE-V), GURUGRAM BEING DEVELOPED BY DLF LIMITED.

DESIGN ARCHITECTS

ARCOP

ARCOP ASSOCIATES PVT LTD  
Plot No. 36B, Sector-32, Institutional Area,  
Gurugram, Haryana, 122001, India  
Tel.: 91-124-4595500  
91-124-4595550  
Fax: 91-124-4595550

ASSOCIATE ARCHITECTS

**RISIMIS**  
**ARCHITECTS**

RSMS ARCHITECTS PVT. LTD.

69, Nara Niwas, Bhawani, Kunj  
(Behind D2), Vasant, Kunj,  
New Delhi-110070.  
Tel.: 011-26898616, 26898617  
www.rsms-arch.com

This is a "PROVISIONAL BUILDING PLAN" subject to the approval of the local authorities. It is not to be used for any other purpose without the written consent of the architect.


BPAAC, BPAAC, BPAAC  

DDVTI  
MEMBER  
BPAAC

TO BE USED WITH THIS OFFICE  
DATE: 10/10/2024

ARCHITECT'S SEAL & SIGNATURE

OWNER'S SEAL & SIGNATURE

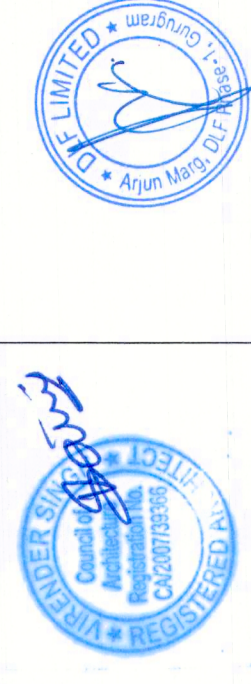

JAN-2024 Scale : 1:100 Drawing No.:-

R-12

Drawing Title:- SECTION-03

09/02/2024-2

