

Note :-

1. BUILDING WILL BE DESIGNED (STRUCTURES) AS PER RELEVANT IS CODES FOR EARTH QUAKE RESISTANCE.
2. THE BUILDING IS ARTIFICIALLY VENTILATED MECHANICALLY.

LEGEND:-

**PROJECT : THE ARBOUR**

REVISED (2nd Revision) BUILDING PLANS OF GROUP HOUSING COLONY AREA MEASURING 25.087 ACRES (LICENSE NO. 123 OF 2012 DATED 20-12-2012 IN SECTOR-63, GURGAON BEING DEVELOPED BY ARLIE BUILDERS & DEVELOPERS PVT. LTD. AND OTHERS IN COLLABORATION WITH DLF HOME DEVELOPERS LTD (DEARLIER KNOWN AS DLF NEW GURGAON HOME DEVELOPERS PVT LTD)

**ARCHITECTURE:**

**ARCOP**

ARCOP ASSOCIATES PVT LTD  
 Plot No. 36B, Sector-32, Institutional Area,  
 Gurugram, Haryana, 122001, India  
 Tel: 91-124-4595500  
 91-124-4595550  
 Fax: 91-124-4595550

**ASSOCIATE ARCHITECTS**

**RISMIS ARCHITECTS**

RSMS ARCHITECTS PVT. LTD.  
 69, Nera Nivas Bhowani Kunj  
 (Behind D2), Vasant Kunj,  
 New Delhi-110070.  
 Tel: 011-26898616, 26898617  
 www.rsmis-arch.com

This is a PROFESSIONAL BUILDING PLAN prepared for the purpose of inviting objections from the general public.


TO BE READ IN THIS OFFICE  
 DATED : 21.04.2024

ARCHITECT'S SEAL & SIGNATURE


OWNER'S SEAL & SIGNATURE

DLF Home Creators Pvt. Ltd.  
 Authorised Signatory


MARCH :- 2024 Scale: 1:50

Drawing No: FR-01


FAN ROOM DETAIL (FR-01) & (FR-02) [NORTH POCKET]

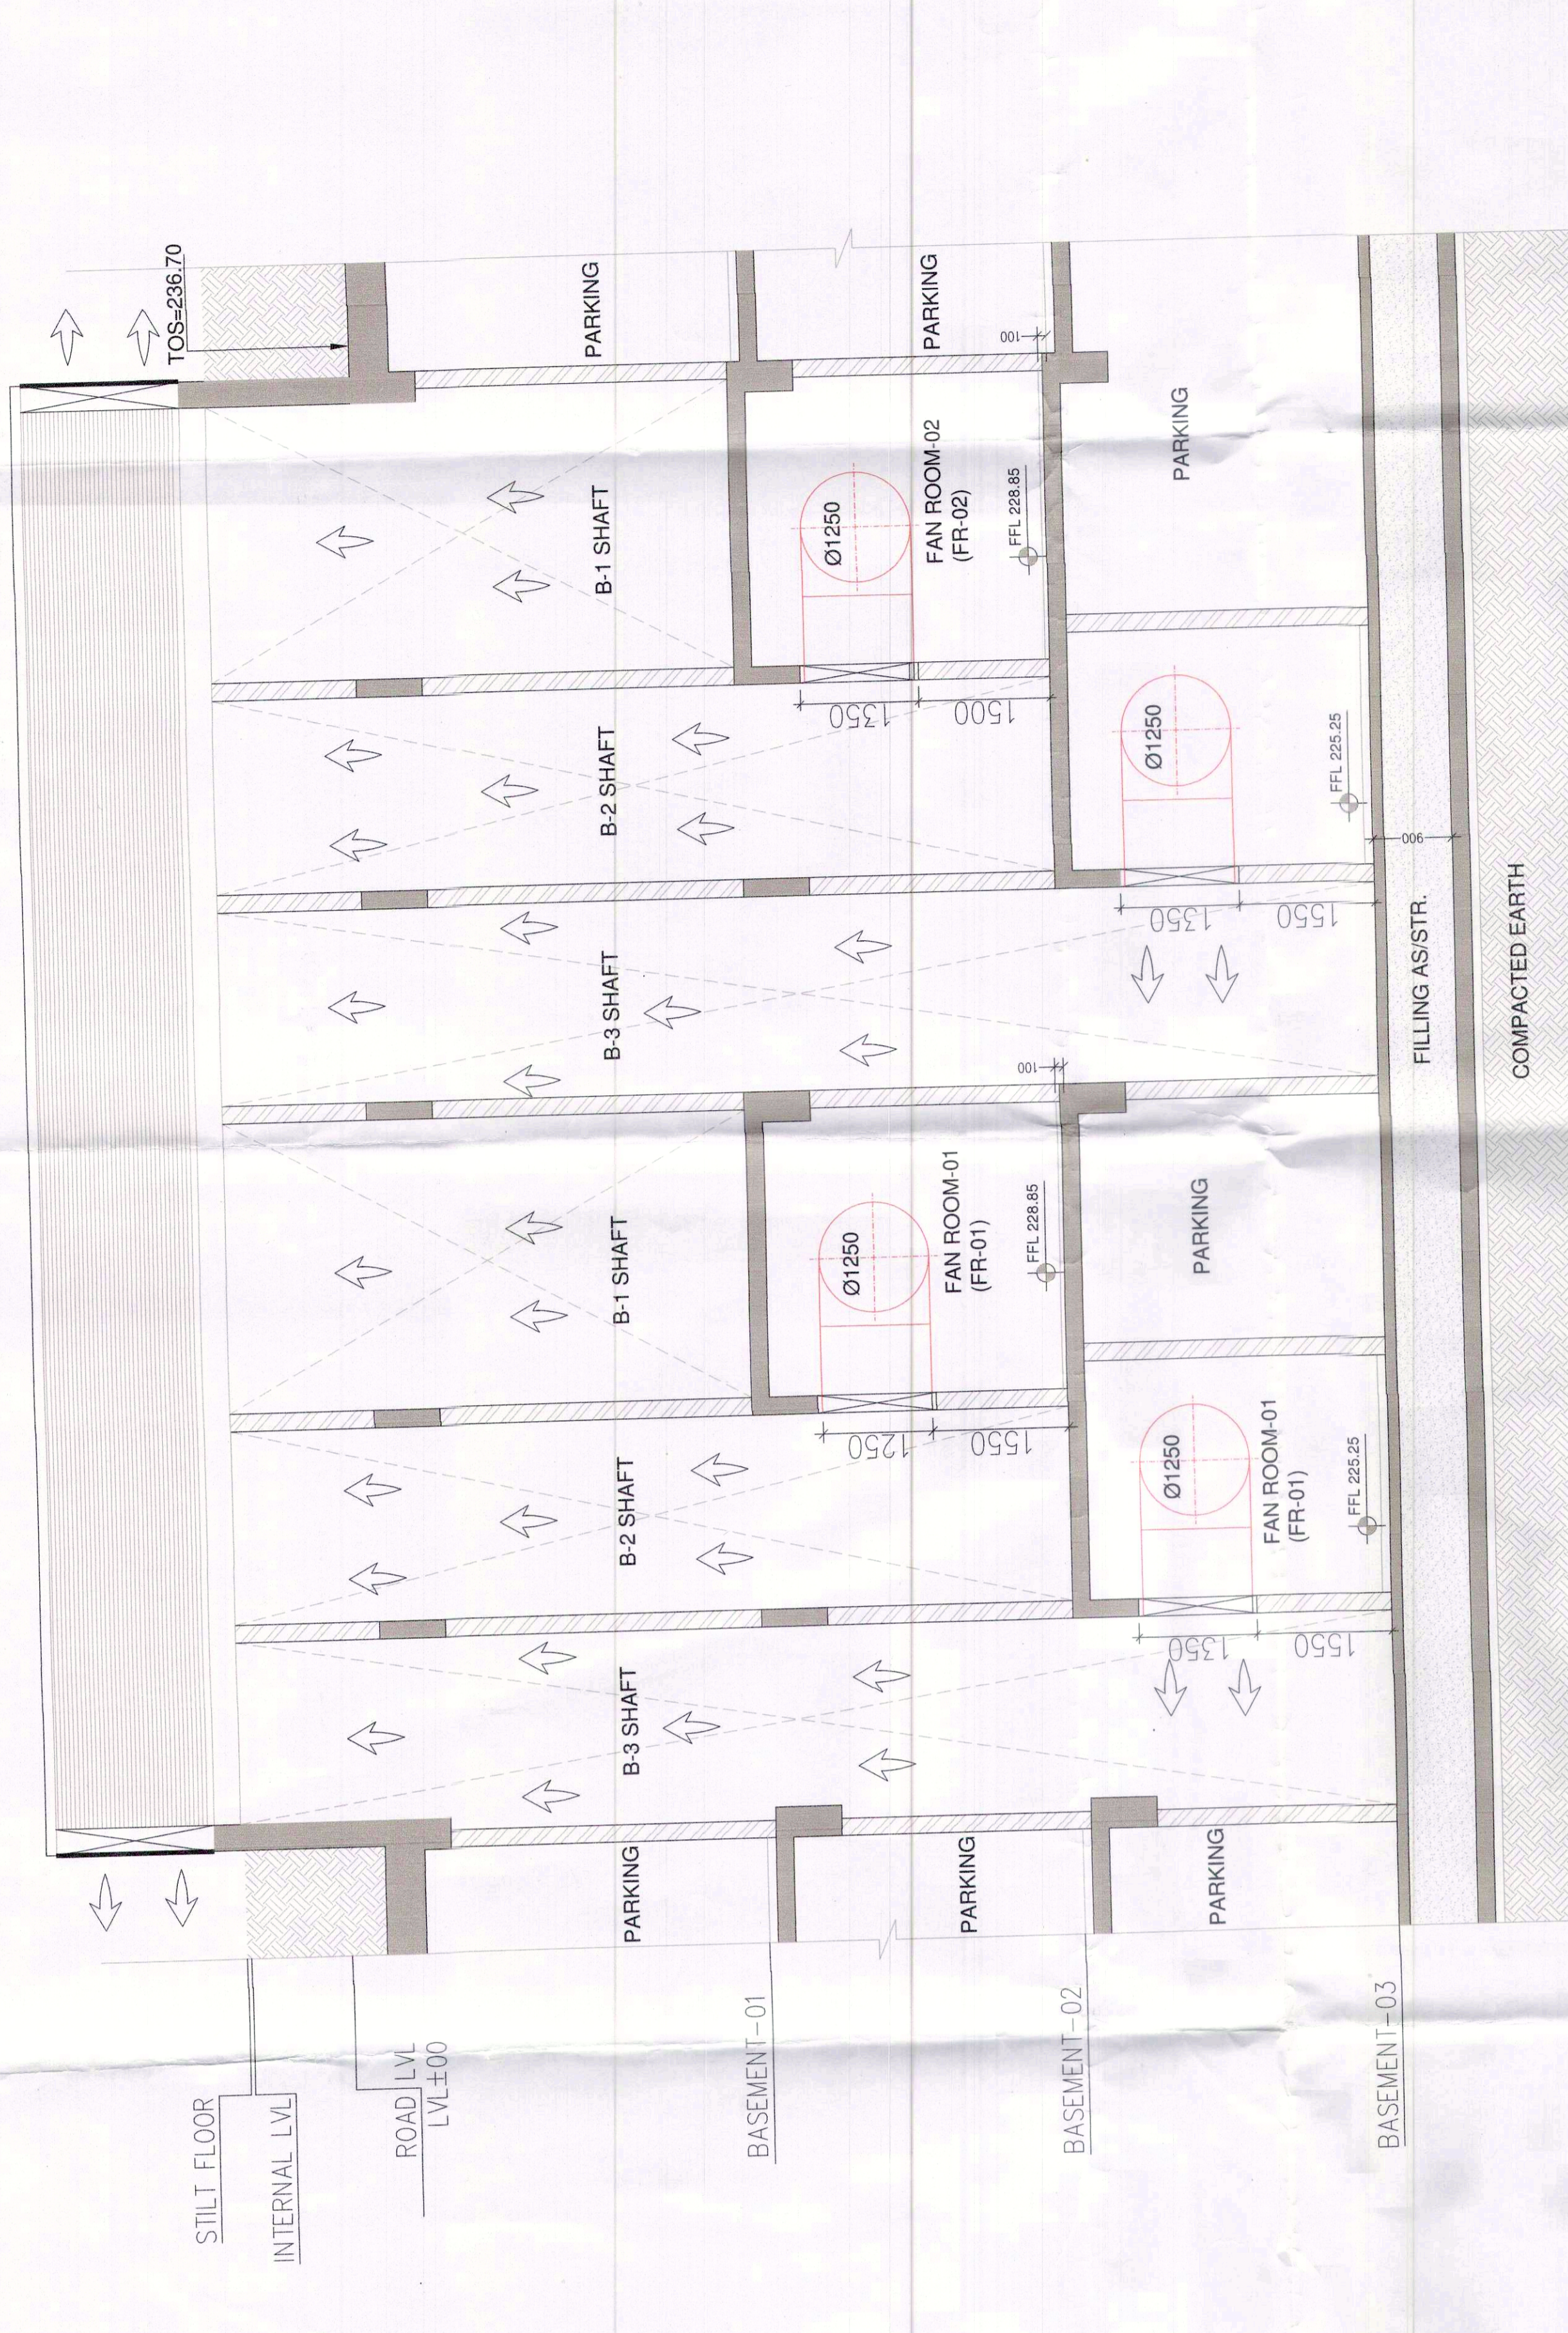


SECTION - AA

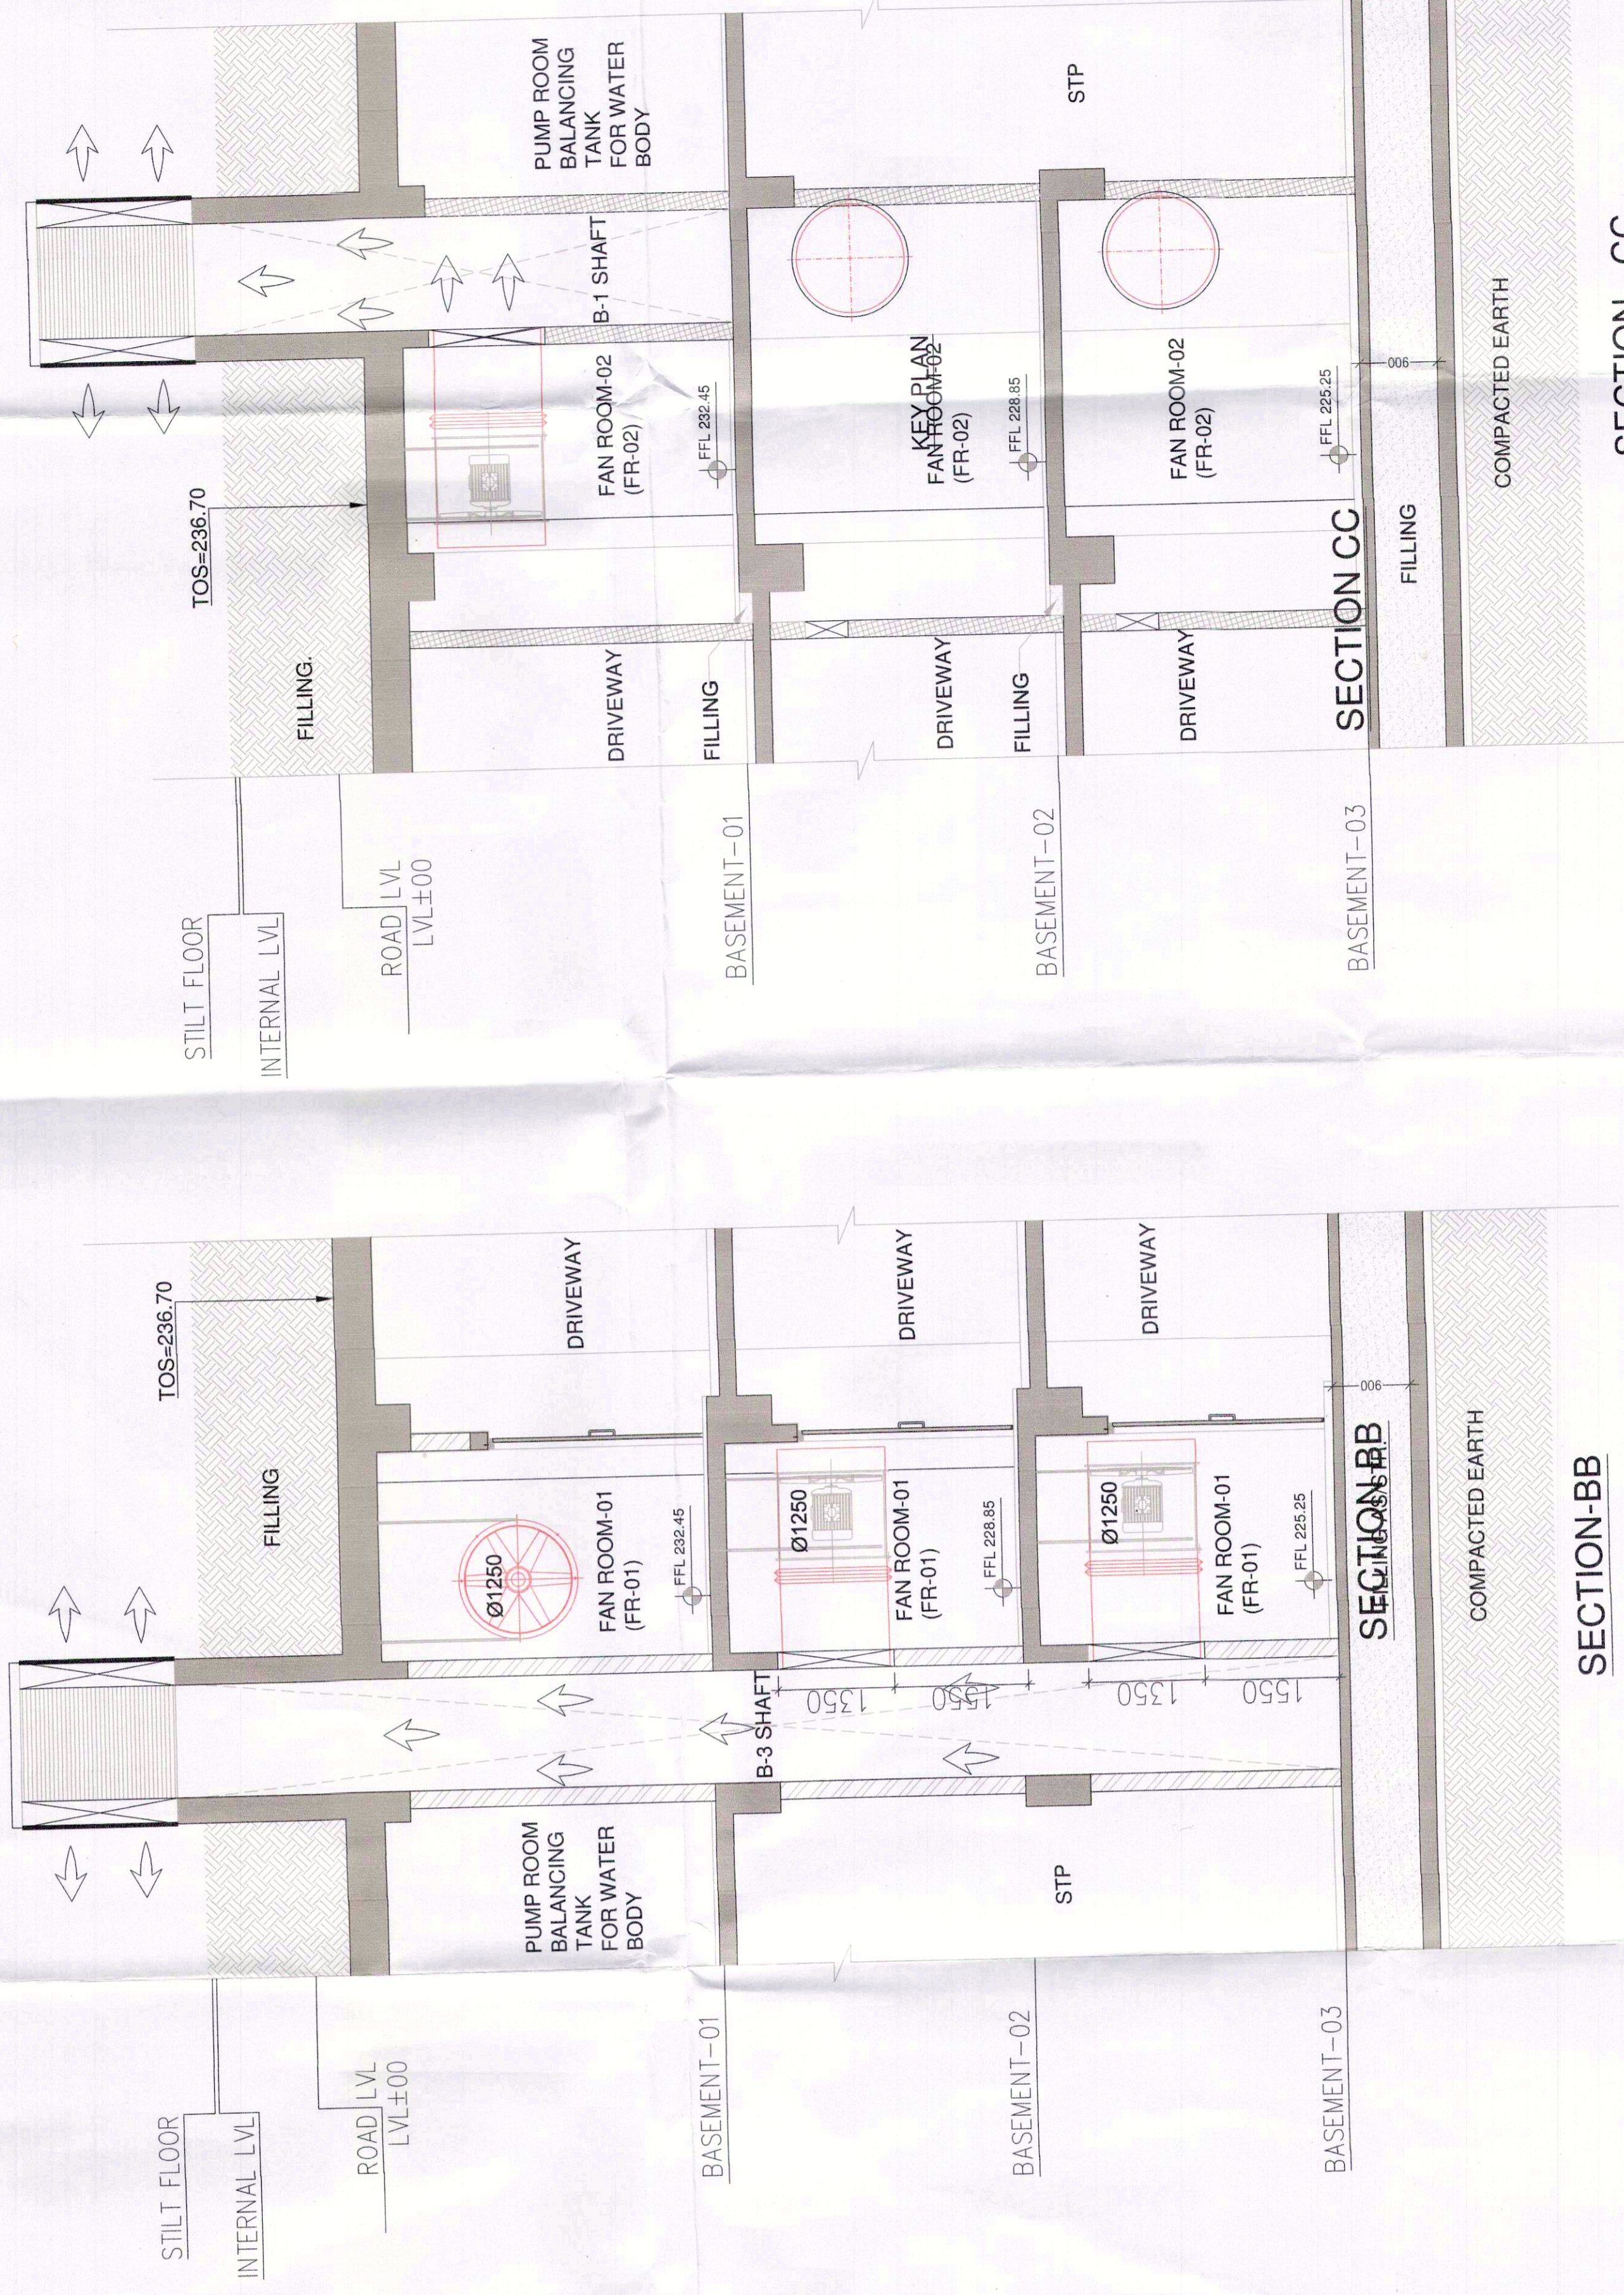


SECTION-BB

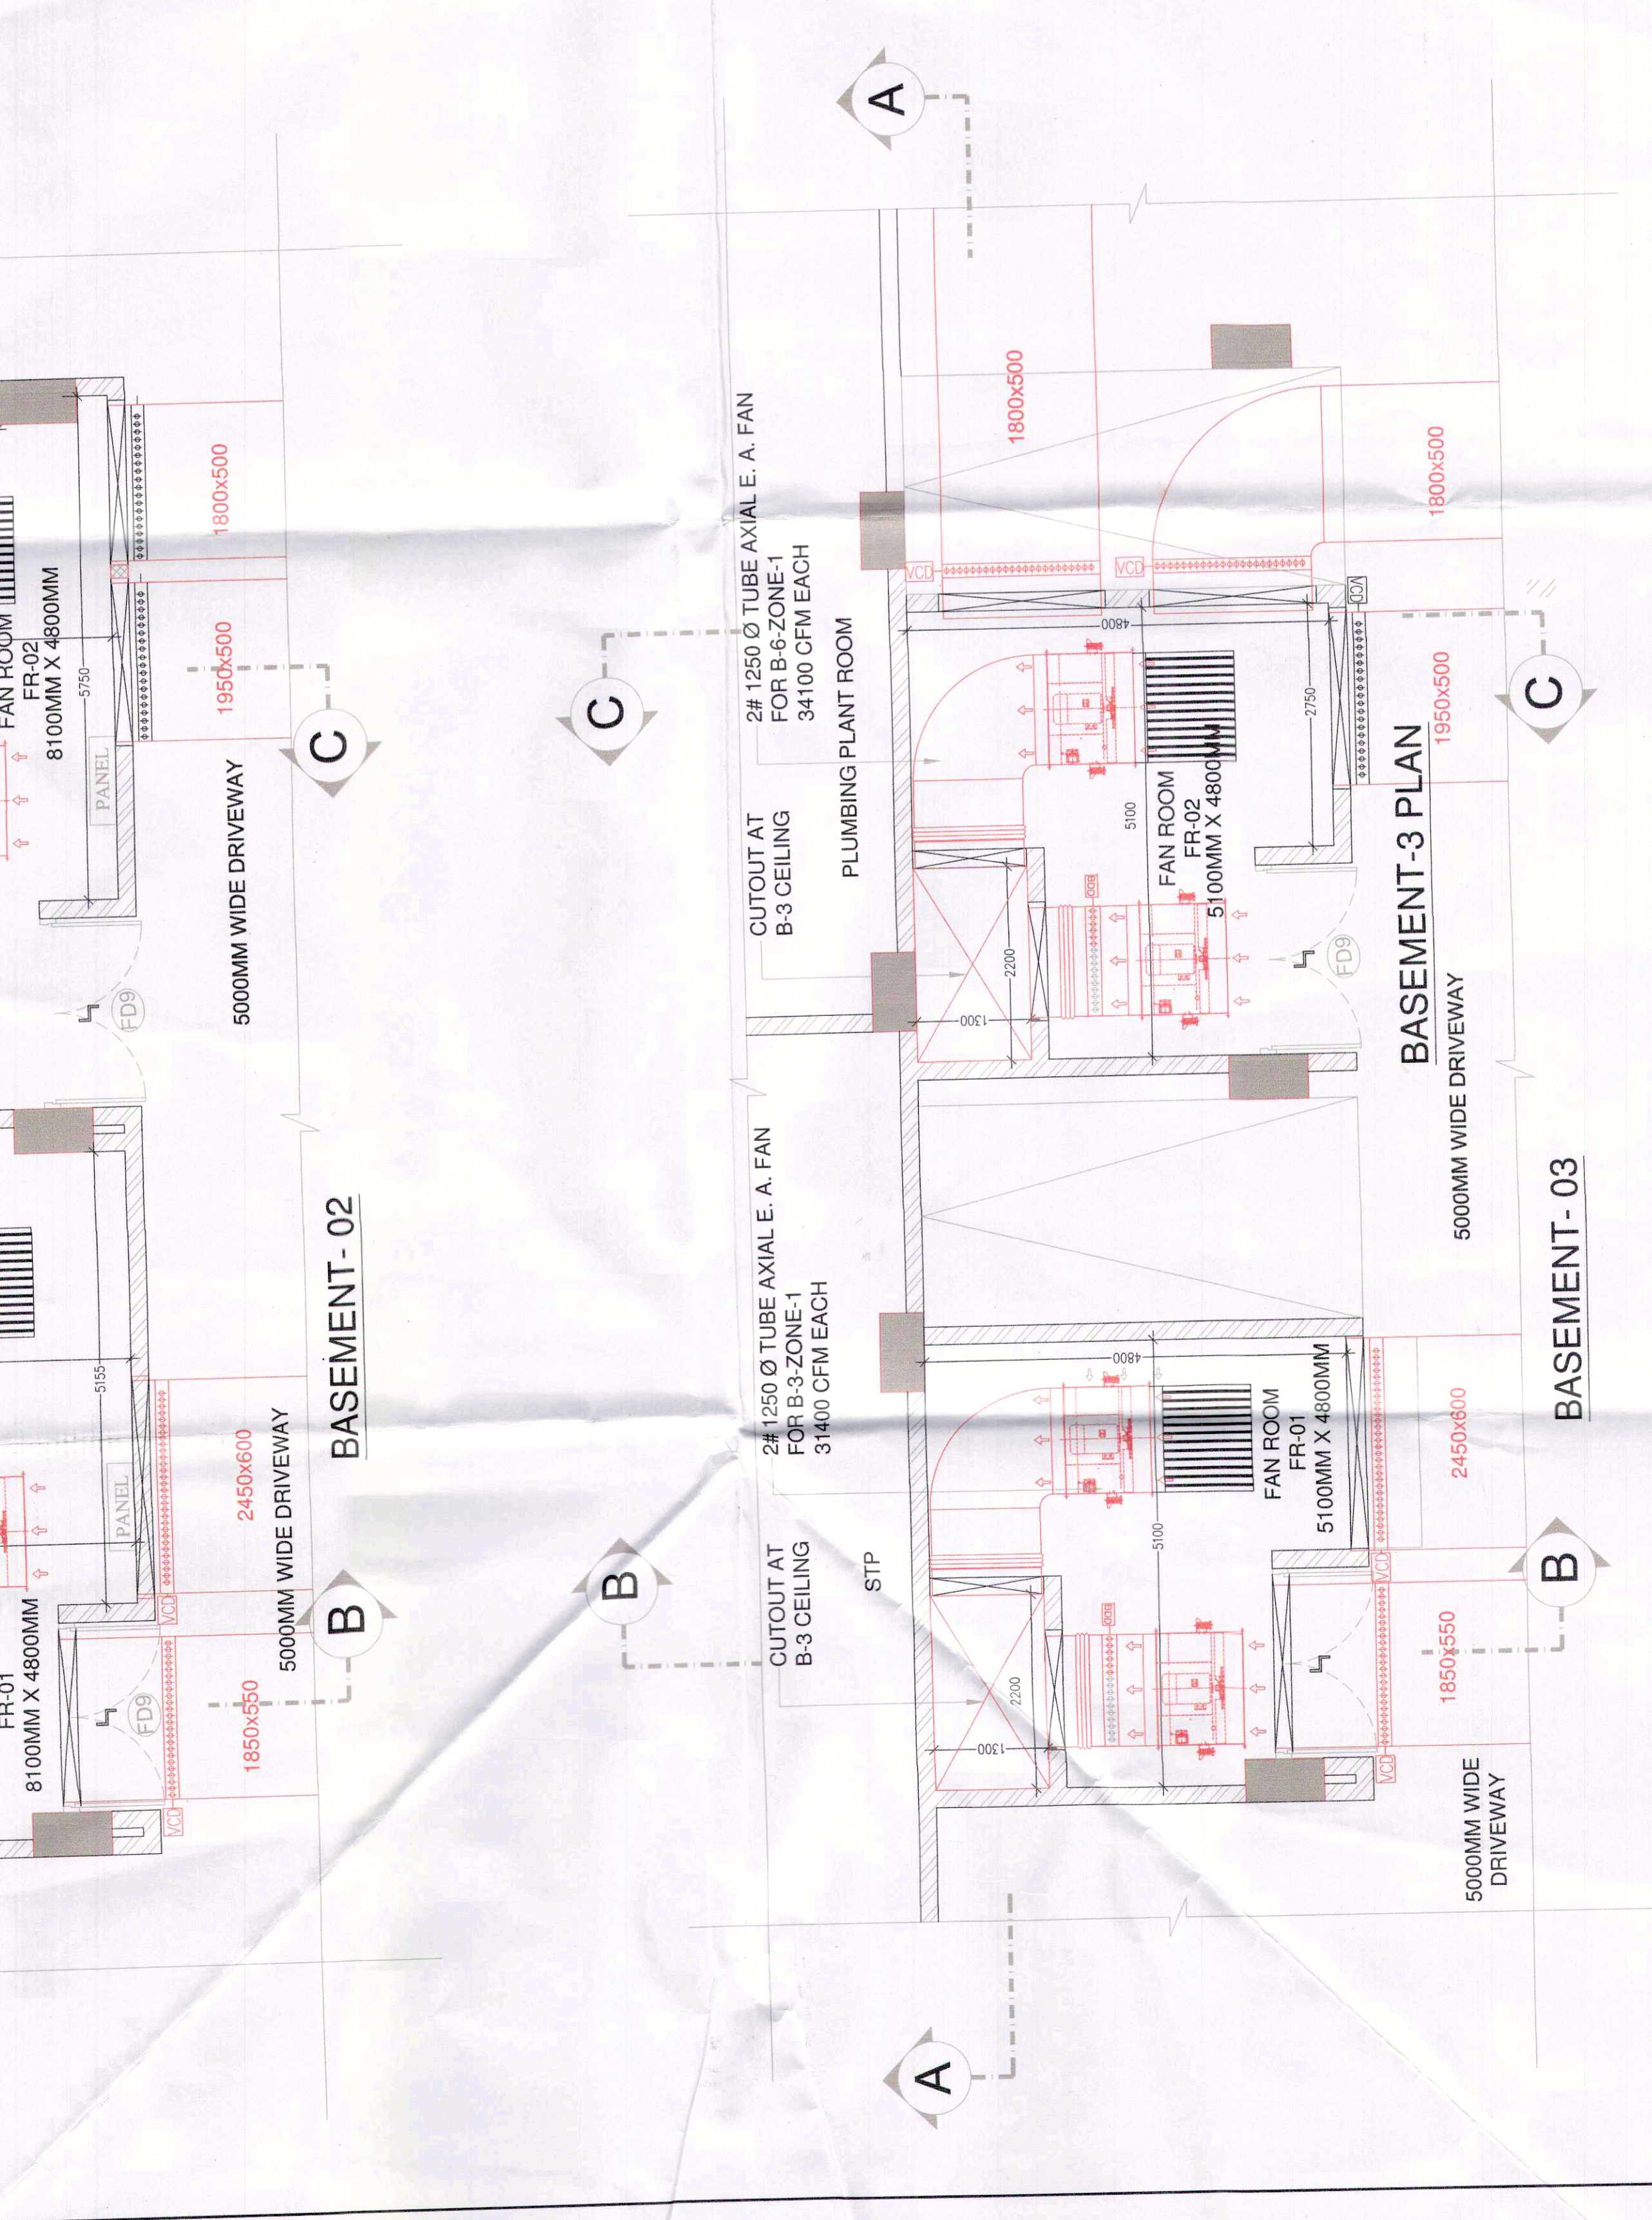


SECTION - CC

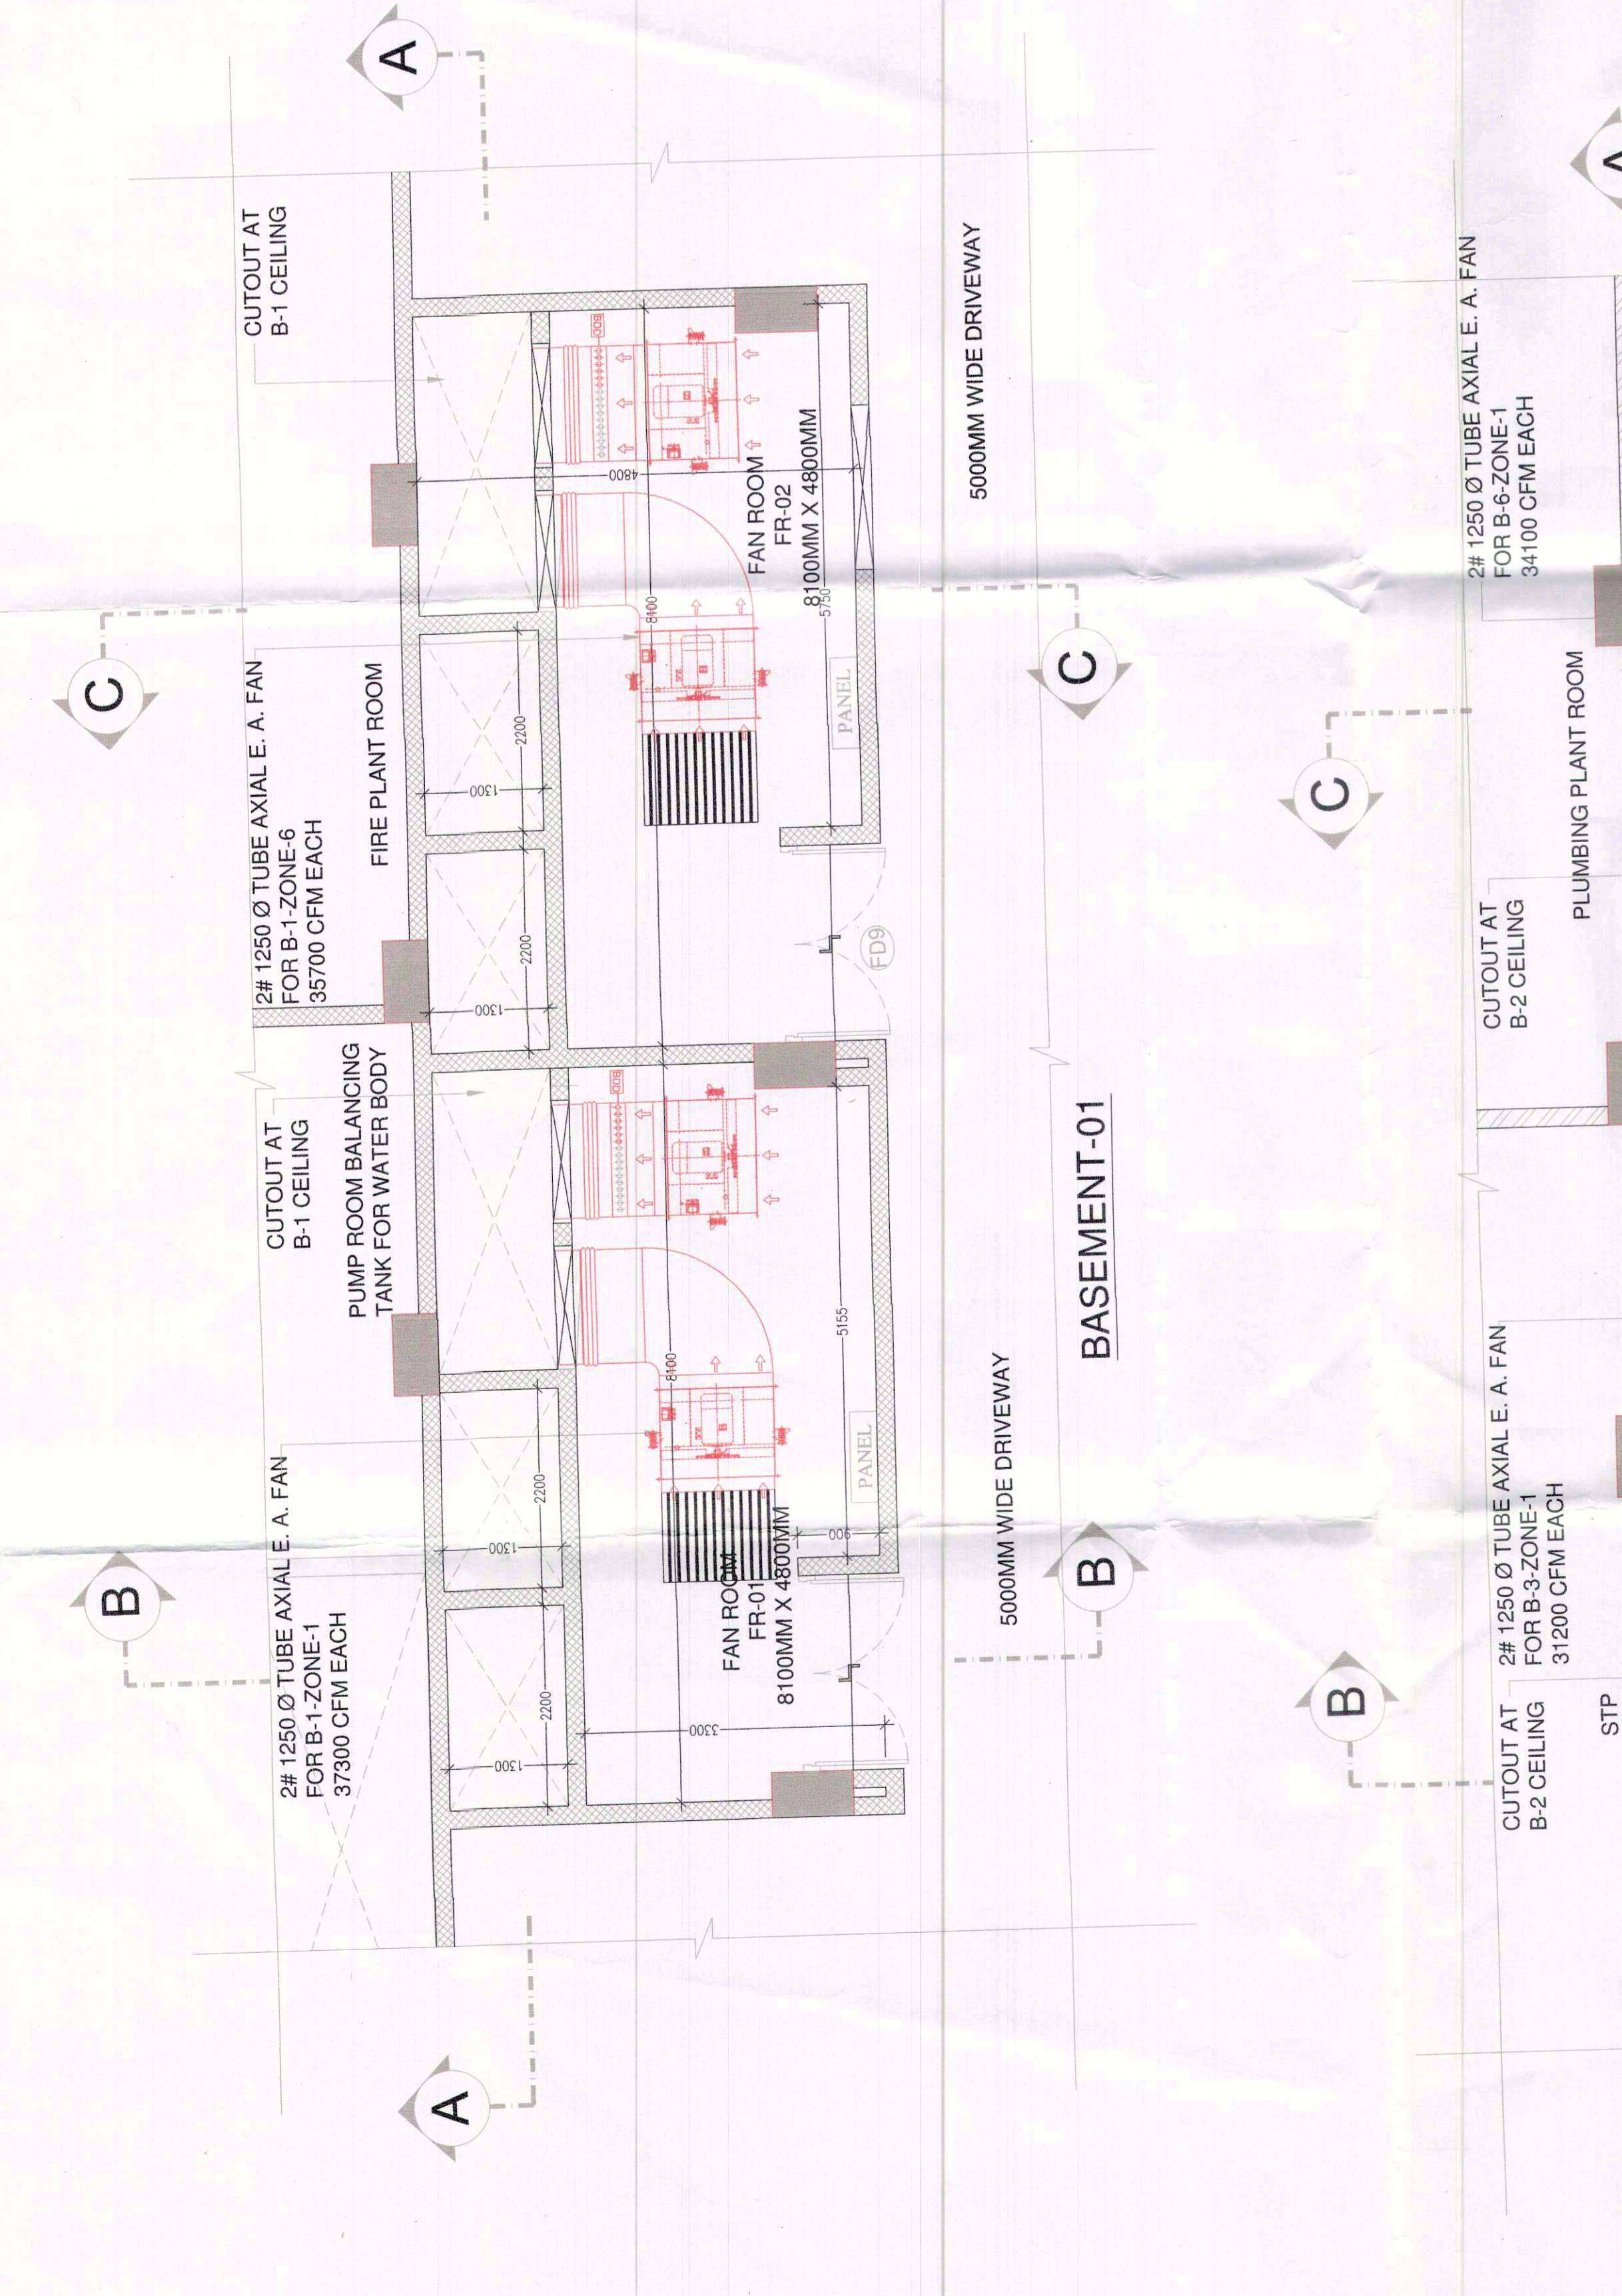

BASEMENT-01

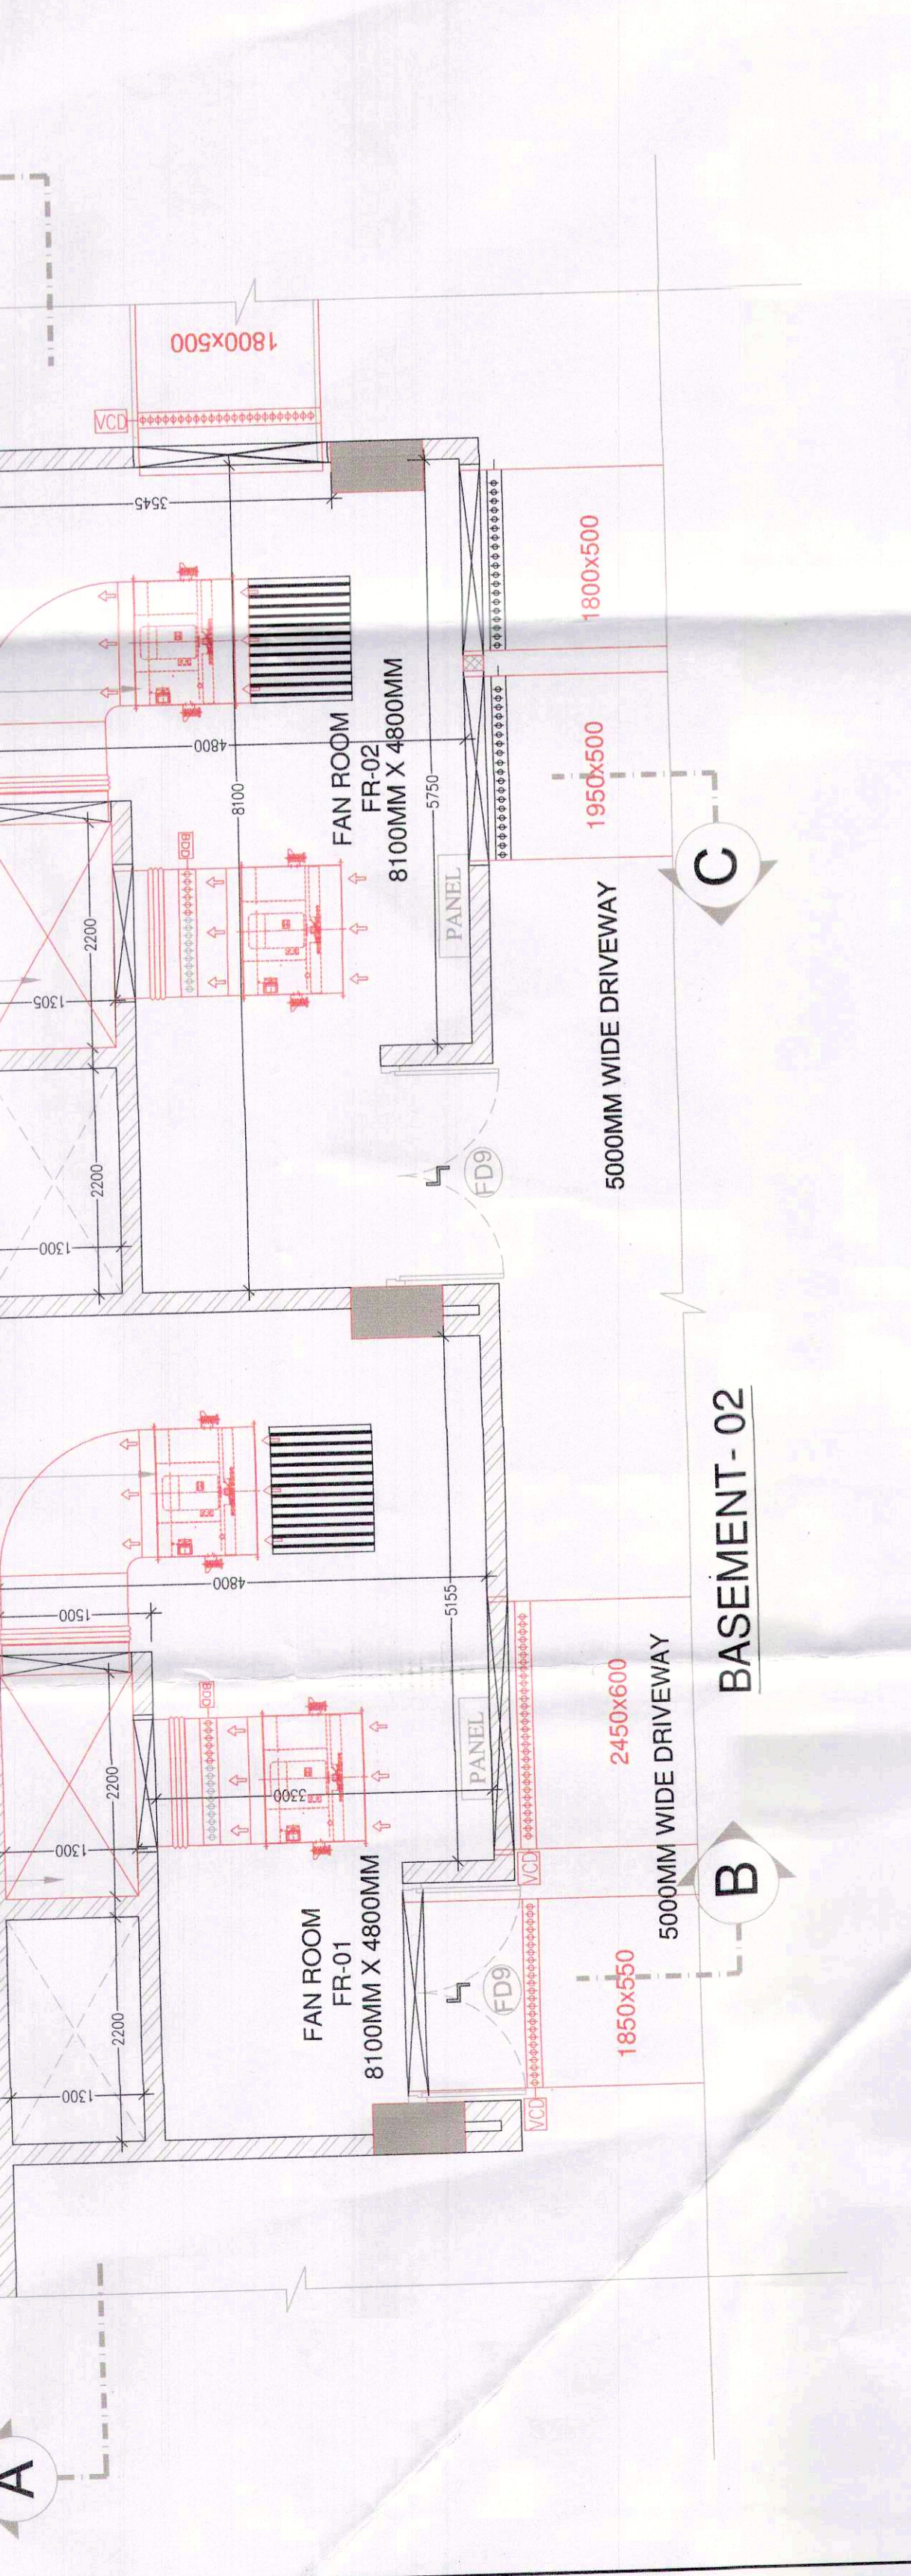

BASEMENT-02

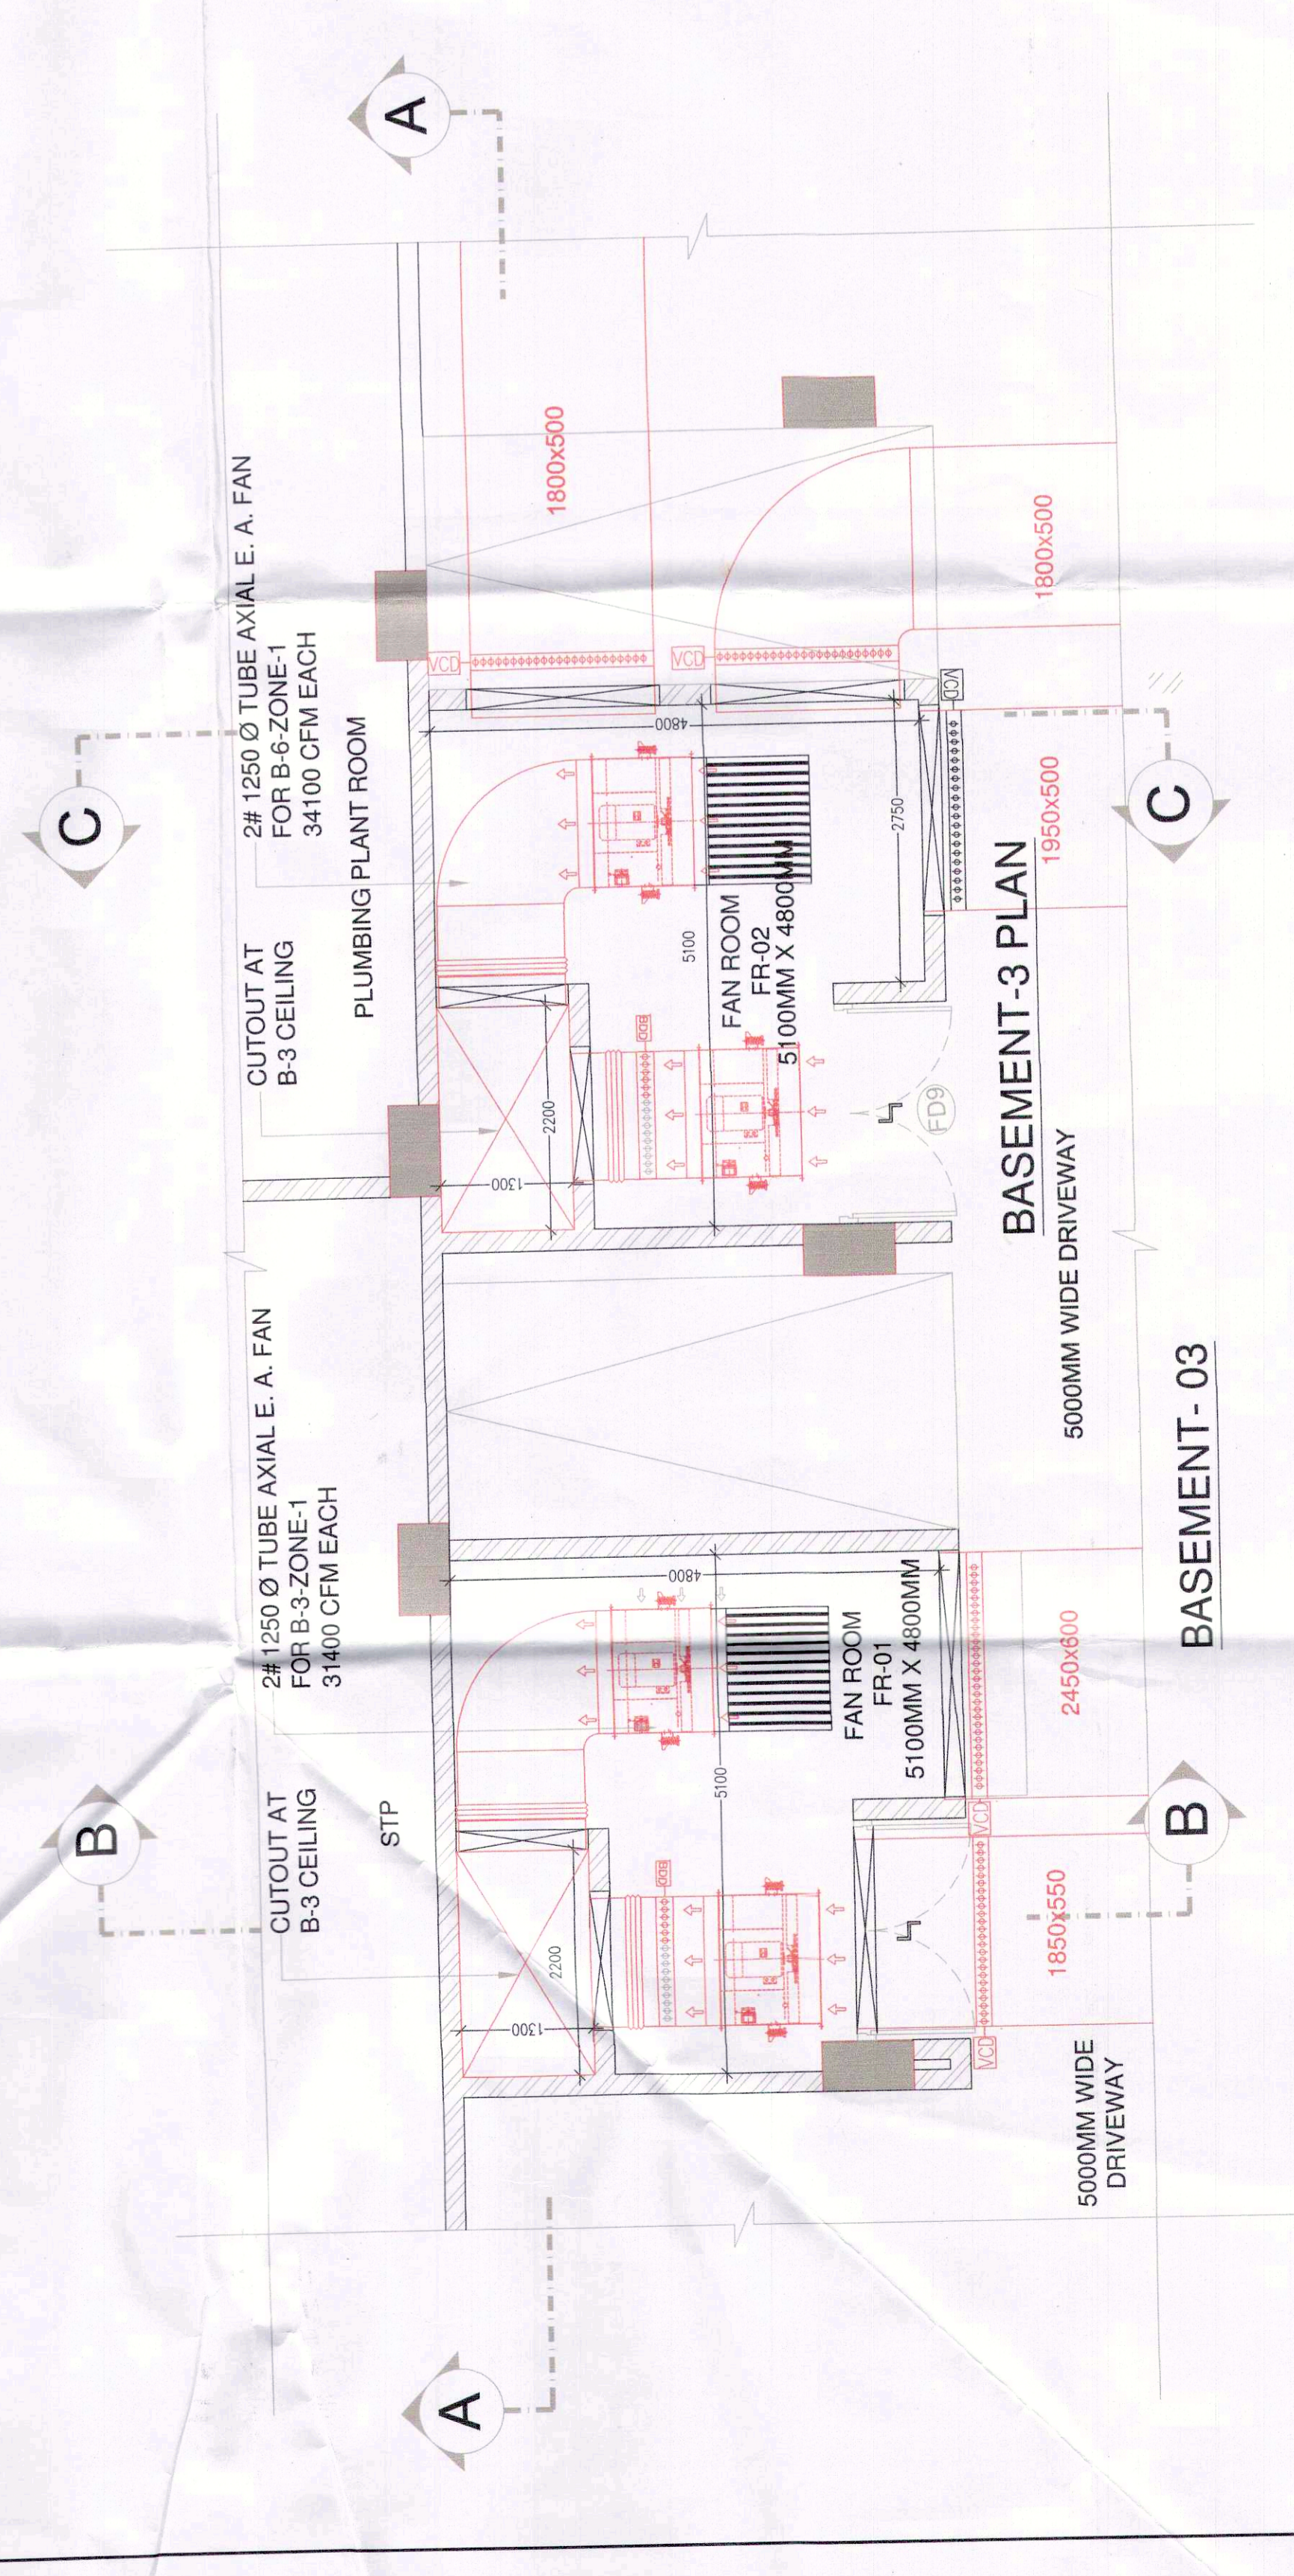

BASEMENT-03